

ROUTE NO.	SECTION	COUNTY	TOTAL SHEETS	SHEET NO.
TR 134A	*	MORGAN	28	20
STA. 16+00.00 TO STA. 16+50.00				
FED. ROAD DIST. NO. 7	ILLINOIS	PROJECT BROS-0137(027)	CONTRACT # 06-06120-00-BB	

DATE	BY


NO.	AREAS CHECKED

NO.	AREAS CHECKED

DATE	BY

NO.	AREAS CHECKED

NO.	AREAS CHECKED

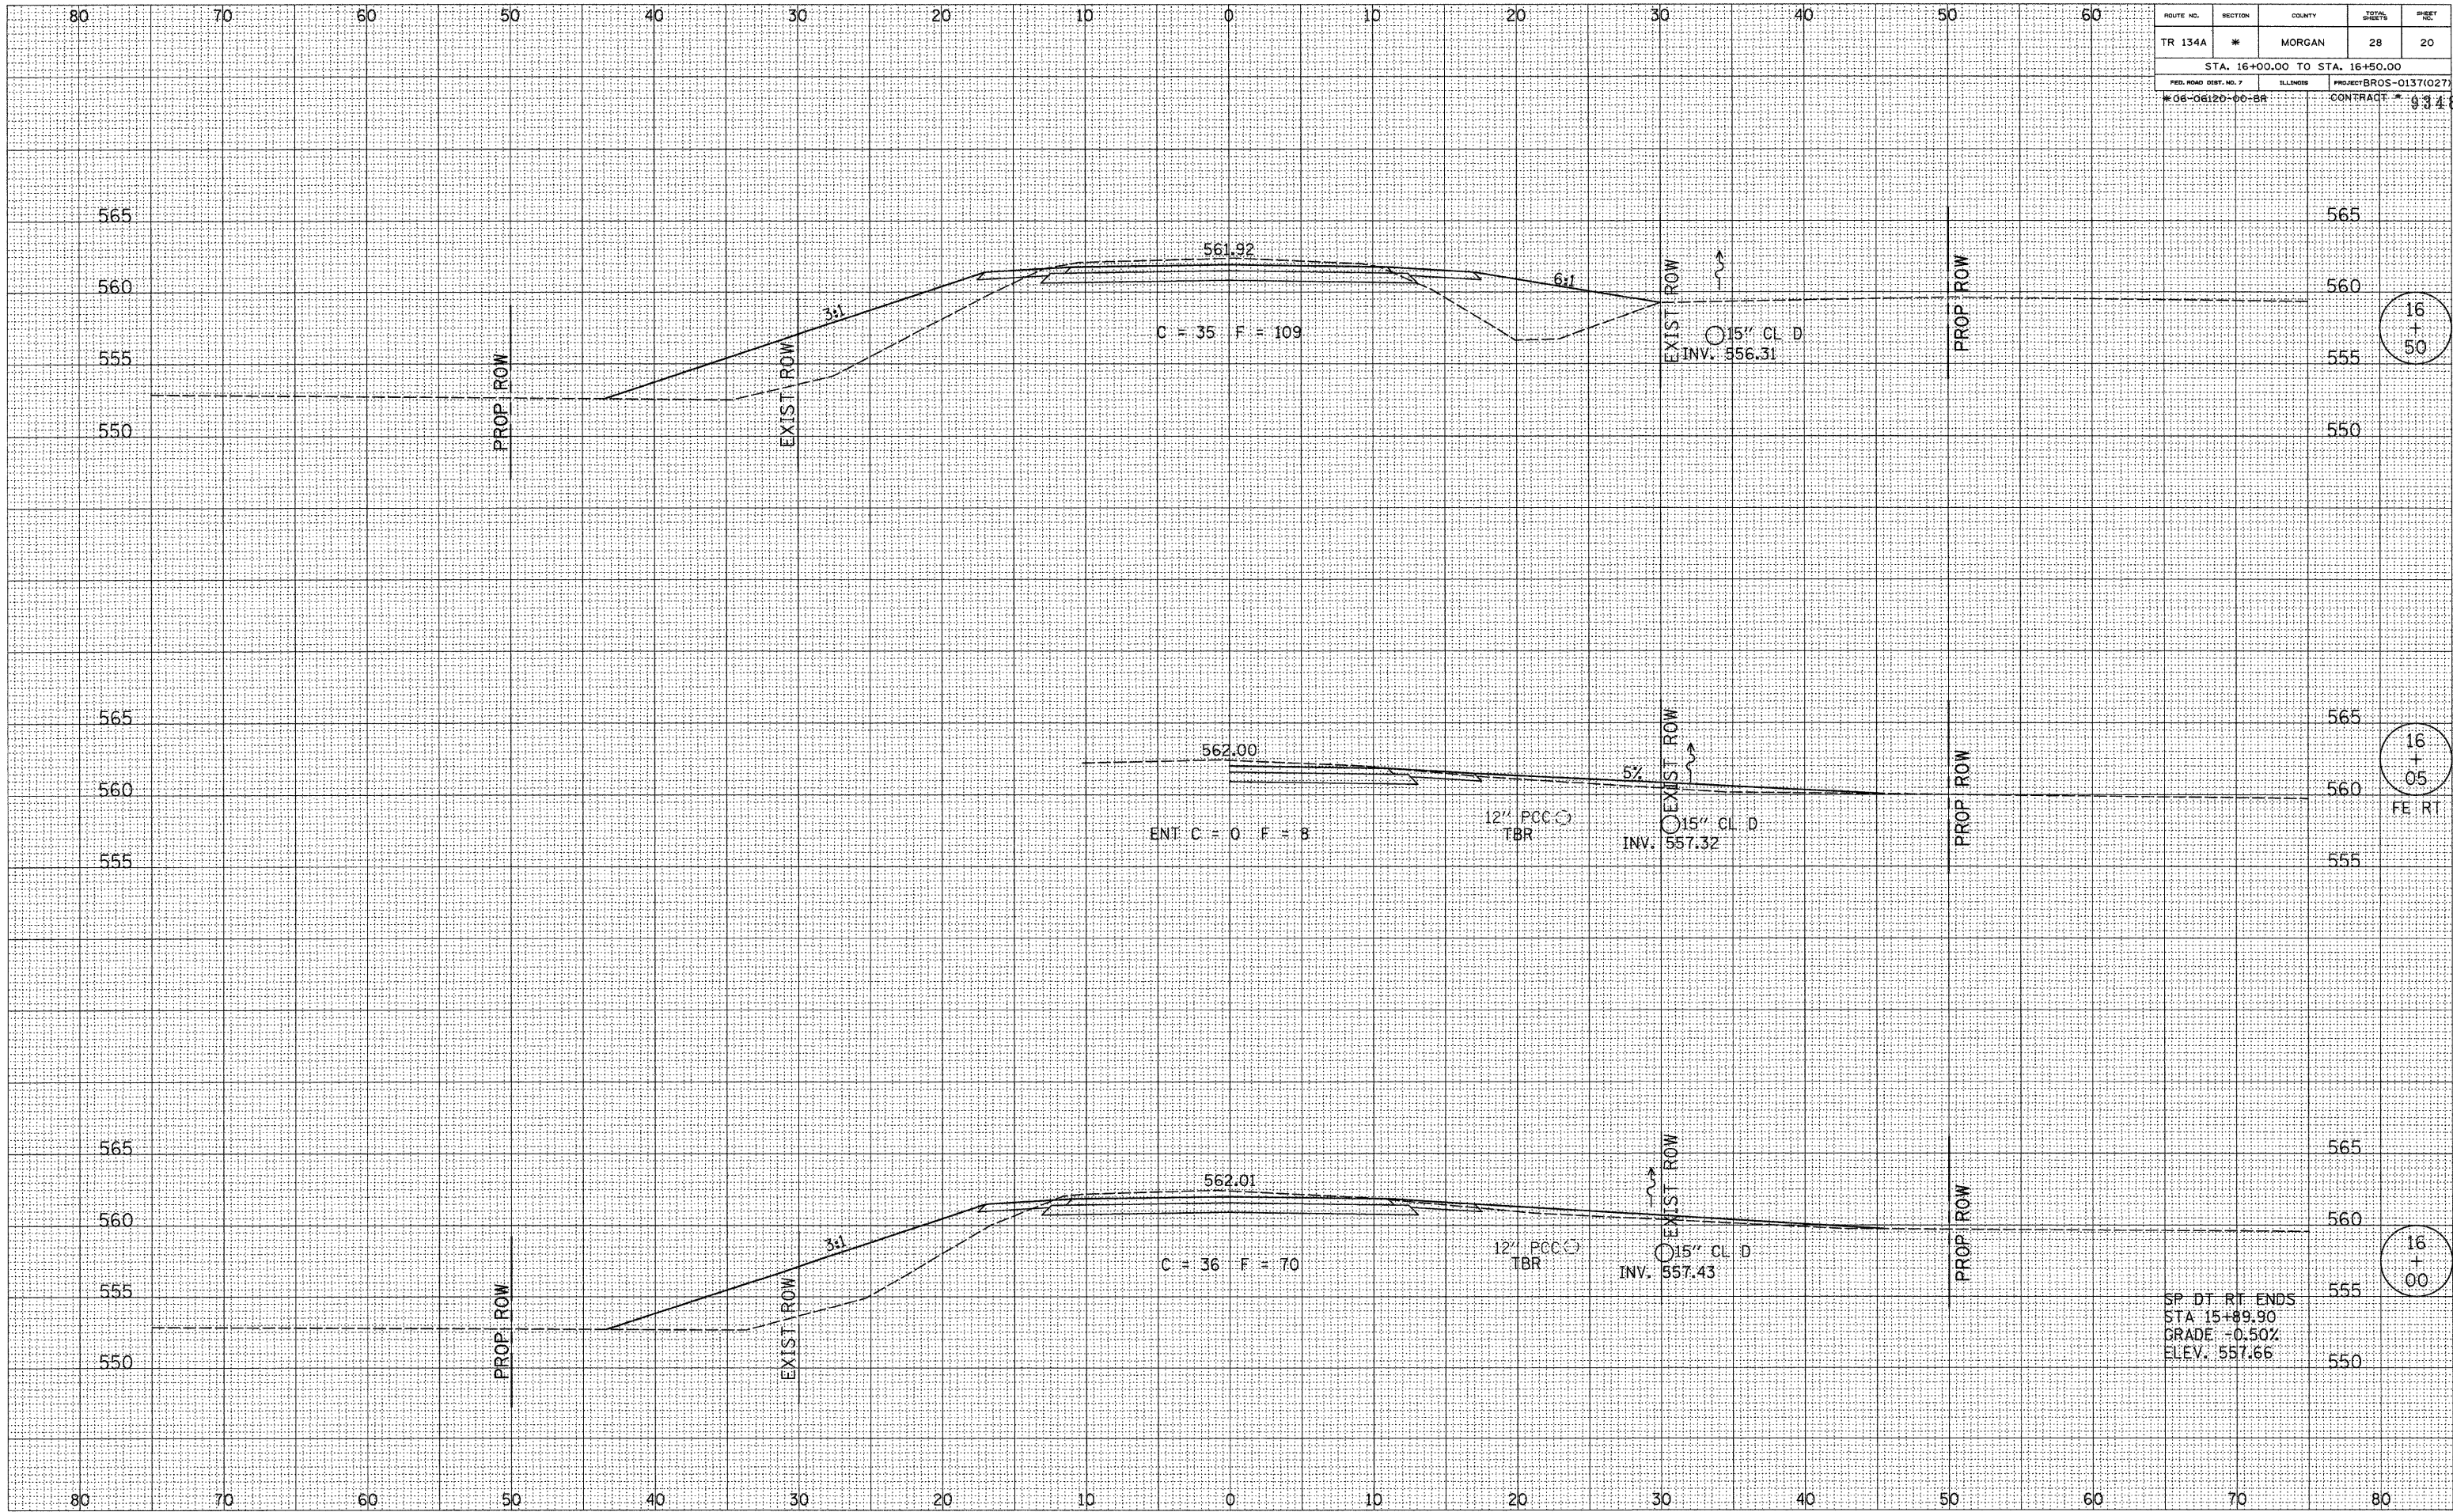

SP. DT. RT. ENDS
 STA 15+89.90
 GRADE -0.50%
 ELEV. 557.66