
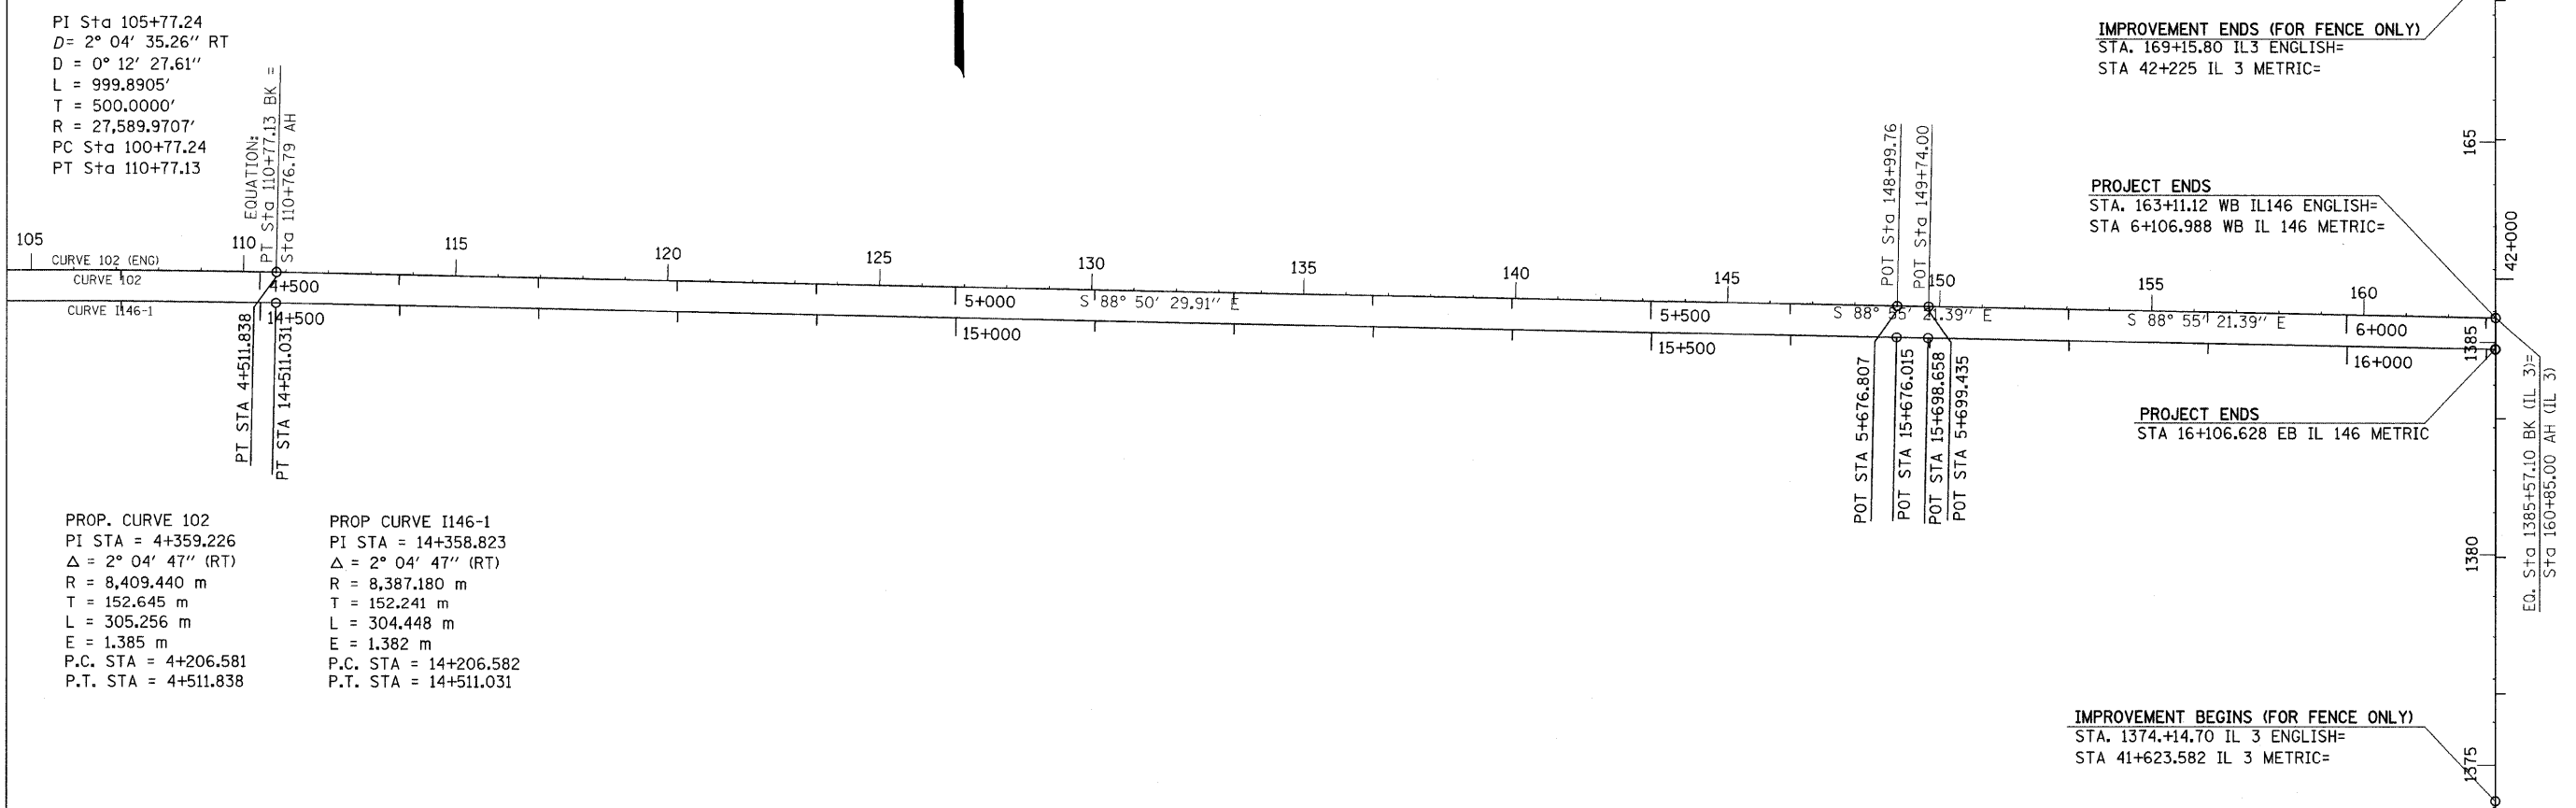


F.A.P. RTE.	SECTION	COUNTY	TOTAL SHEETS	SHEET NO.
312	101-2(A,B,R)	ALEXANDER	152	29
STA.		TO STA.		
FED. ROAD DIST. NO.		ILLINOIS FED. AID PROJECT		

CURVE 102 (ENG)  
 PI Sta 105+77.24  
 D = 2° 04' 35.26" RT  
 Δ = 0° 12' 27.61"  
 L = 999.8905'  
 T = 500.0000'  
 R = 27,589.9707'  
 PC Sta 100+77.24  
 PT Sta 110+77.13

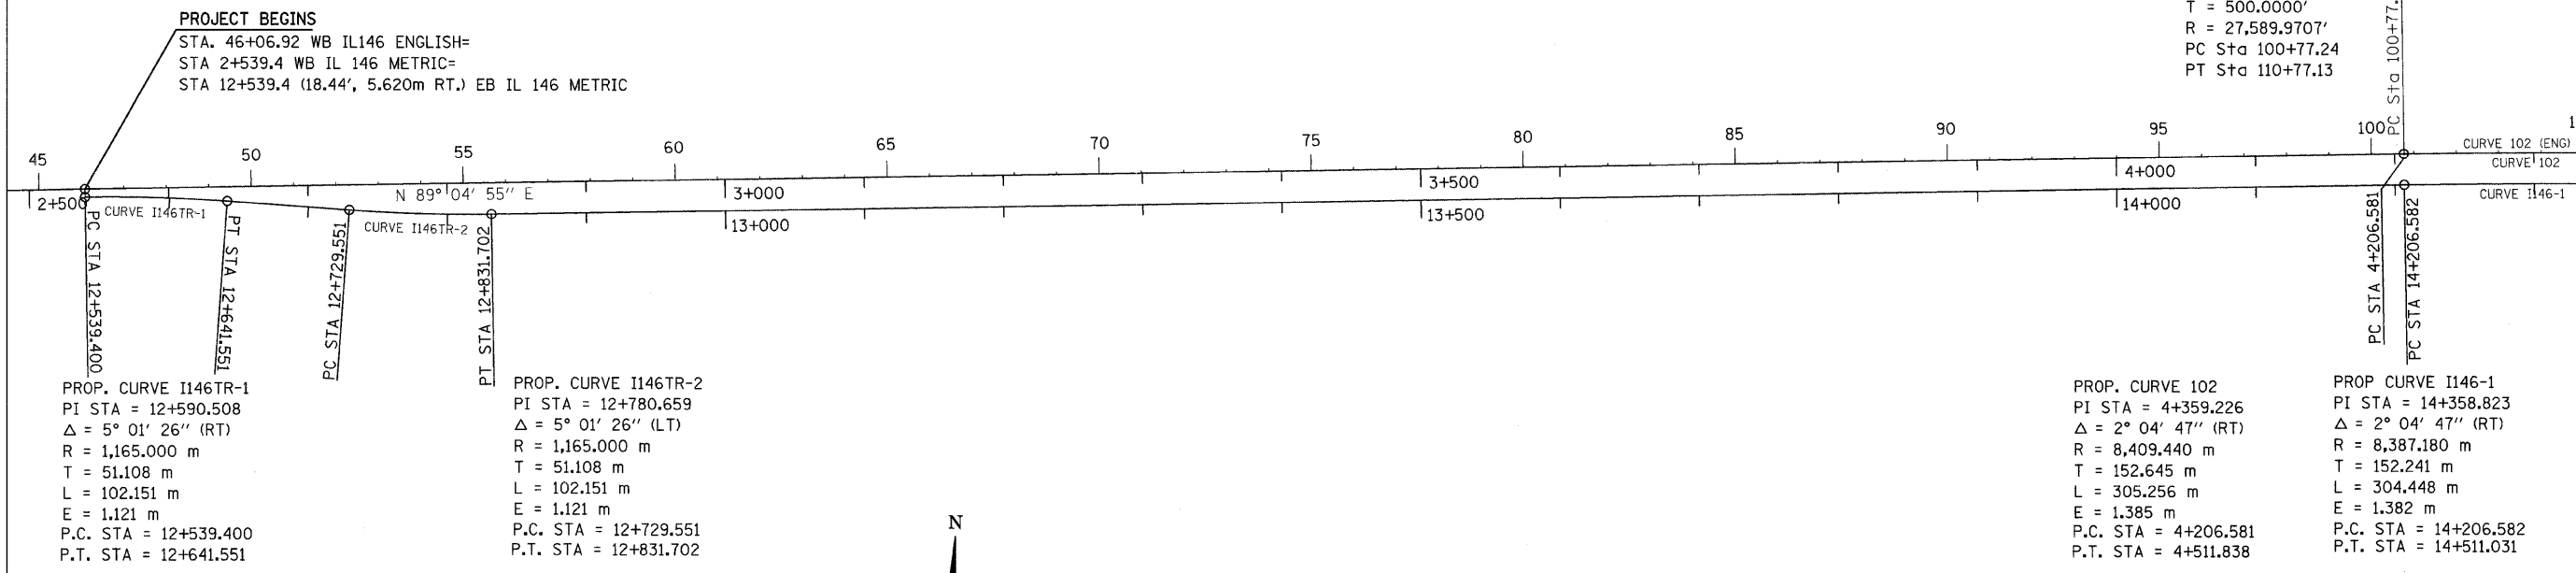

PLOT DATE = 10/31/2008  
 FILE NAME = c:\pva\work\pva\pva\DOT\HEADCEN\dms43642\engstomest.dgn  
 PLOT SCALE = 2400/10000 m / in.  
 USER NAME = headen