




DATE	BY
REVISIONS	NO.
PLANNED	NO.
DESIGNED	NO.
CHECKED	NO.
IN CHARGE	NO.
PROJECT	NO.
FILE NAME	NO.

CHRISTOPHER B. BURKE
ENGINEERING LTD.
9575 West Higgins Road, Suite 600
Rosemont, Illinois 60018
(847) 823-0500

DATE	BY
REVISIONS	NO.
PLANNED	NO.
DESIGNED	NO.
CHECKED	NO.
IN CHARGE	NO.
PROJECT	NO.
FILE NAME	NO.

F.A. RTE.	SECTION	COUNTY	TOTAL SHEETS	SHEET NO.
1678	07-00064-00-RS	COOK	17	8
STA.	45+00.00	TO STA.	57+00.00	
FED. ROAD DIST. NO.	ILLINOIS	FED. AID PROJECT		

CONTRACT NO. 63009

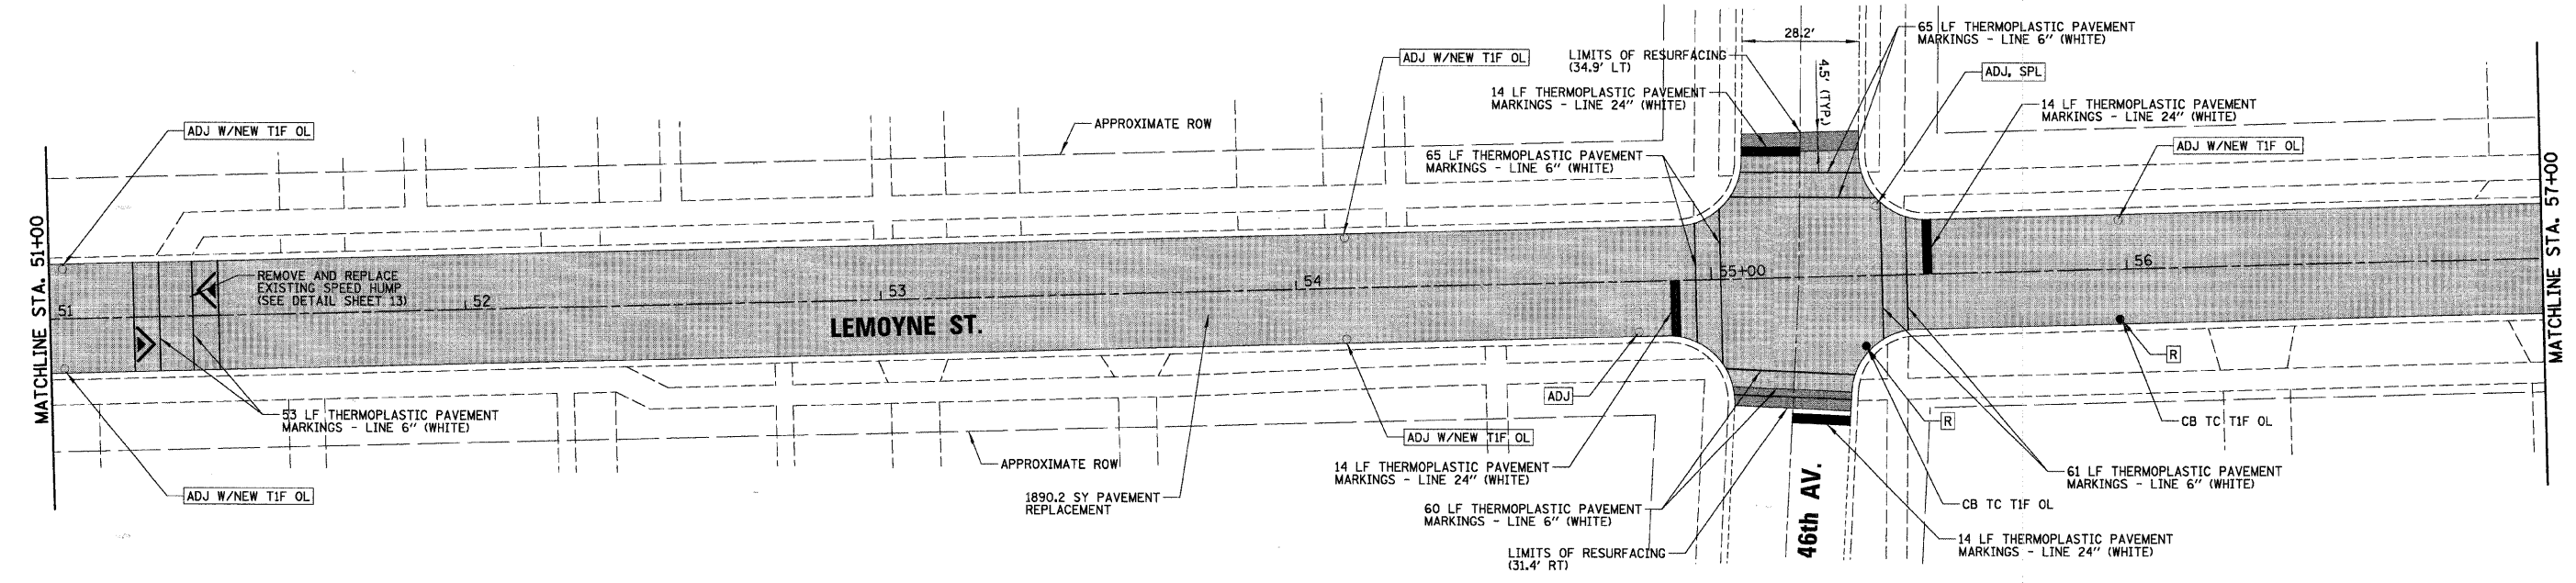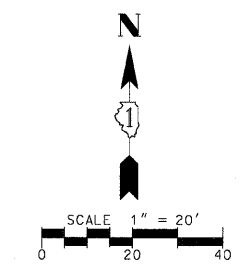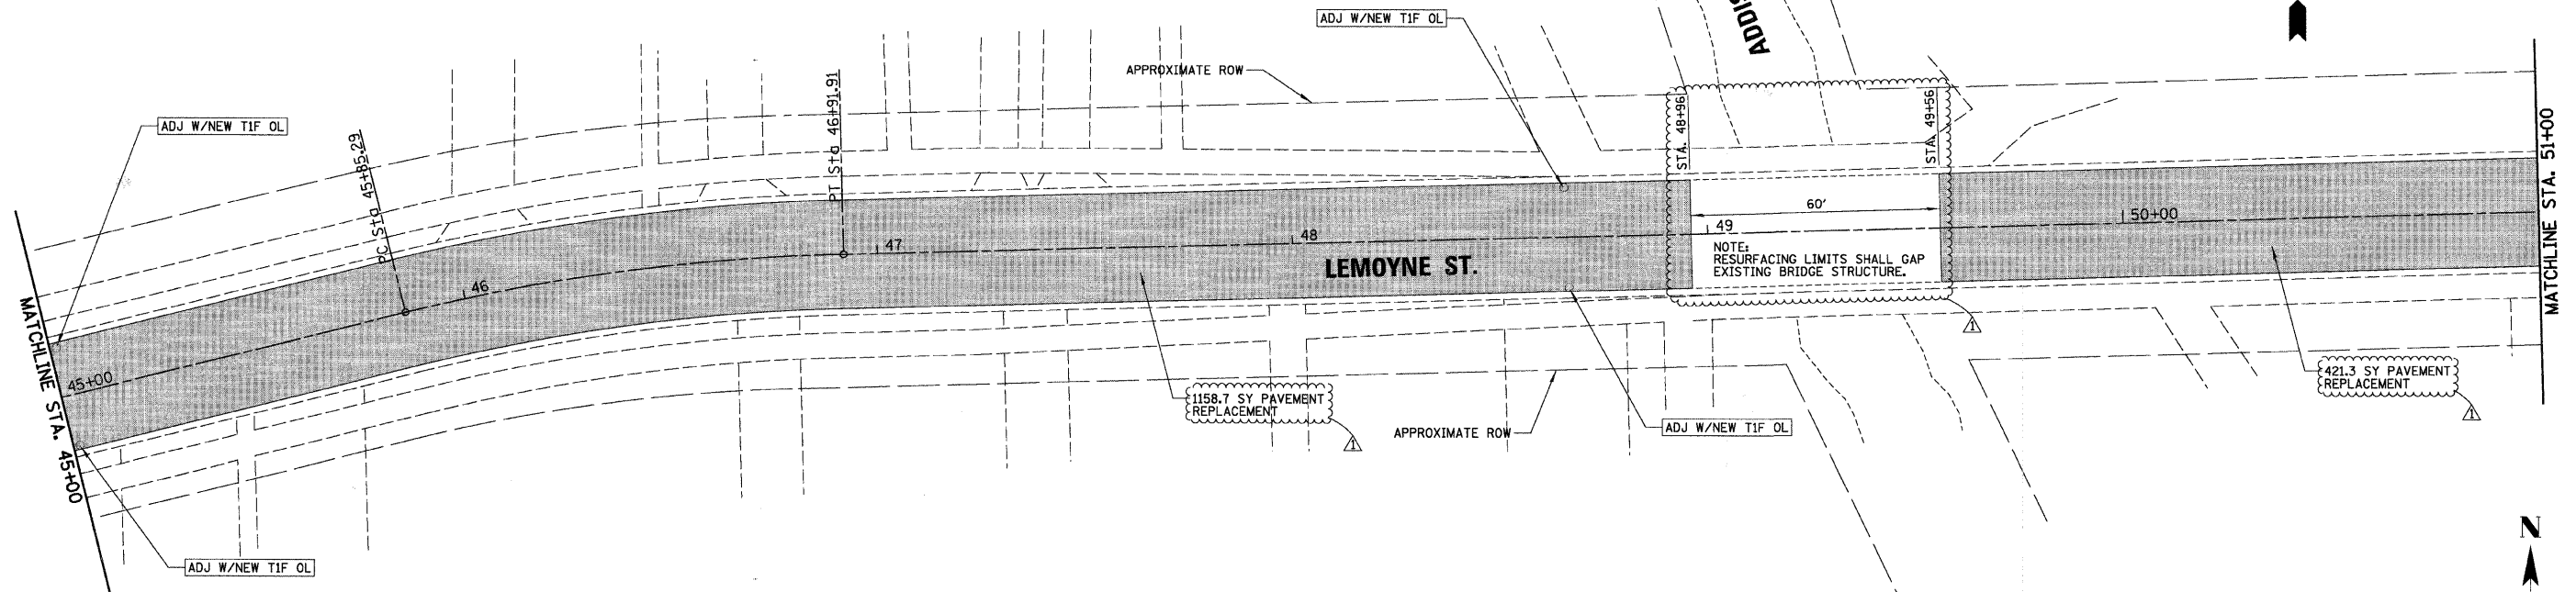

- LEGEND:**
- PAVEMENT REPLACEMENT
 - HOT-MIX ASPHALT SURFACE REMOVAL, 3 1/4"
 - HOT-MIX ASPHALT SURFACE COURSE
 - MIX "C", NSO (QC/QA), 1 1/2"
 - LEVELING BINDER (MACHINE METHOD) NSO, (QC/QA), 1 3/4"
 - DRAINAGE STRUCTURE TO BE ADJUSTED
 - DRAINAGE STRUCTURE ADJUSTMENT (SPECIAL)
 - DRAINAGE STRUCTURE TO BE REMOVED
 - HMA SURFACE REMOVAL - BUTT JOINT

REVISIONS	
NAME	DATE
AMP	3/19/08

ILLINOIS DEPARTMENT OF TRANSPORTATION

PROPOSED PLAN
CITY OF NORTHLAKE
LEMOYNE SREET

SCALE 1" = 20'
DATE 3/19/2008

DRAWN BY EDT
CHECKED BY MW