


DATE	
BY	
SUBMITTED	
PLOTTED	
TEMPLATE	
AREAS	
NOTE BOOK	
AREAS CHECKED	
NO.	

DATE	
BY	
SUBMITTED	
PLOTTED	
TEMPLATE	
AREAS	
NOTE BOOK	
AREAS CHECKED	
NO.	

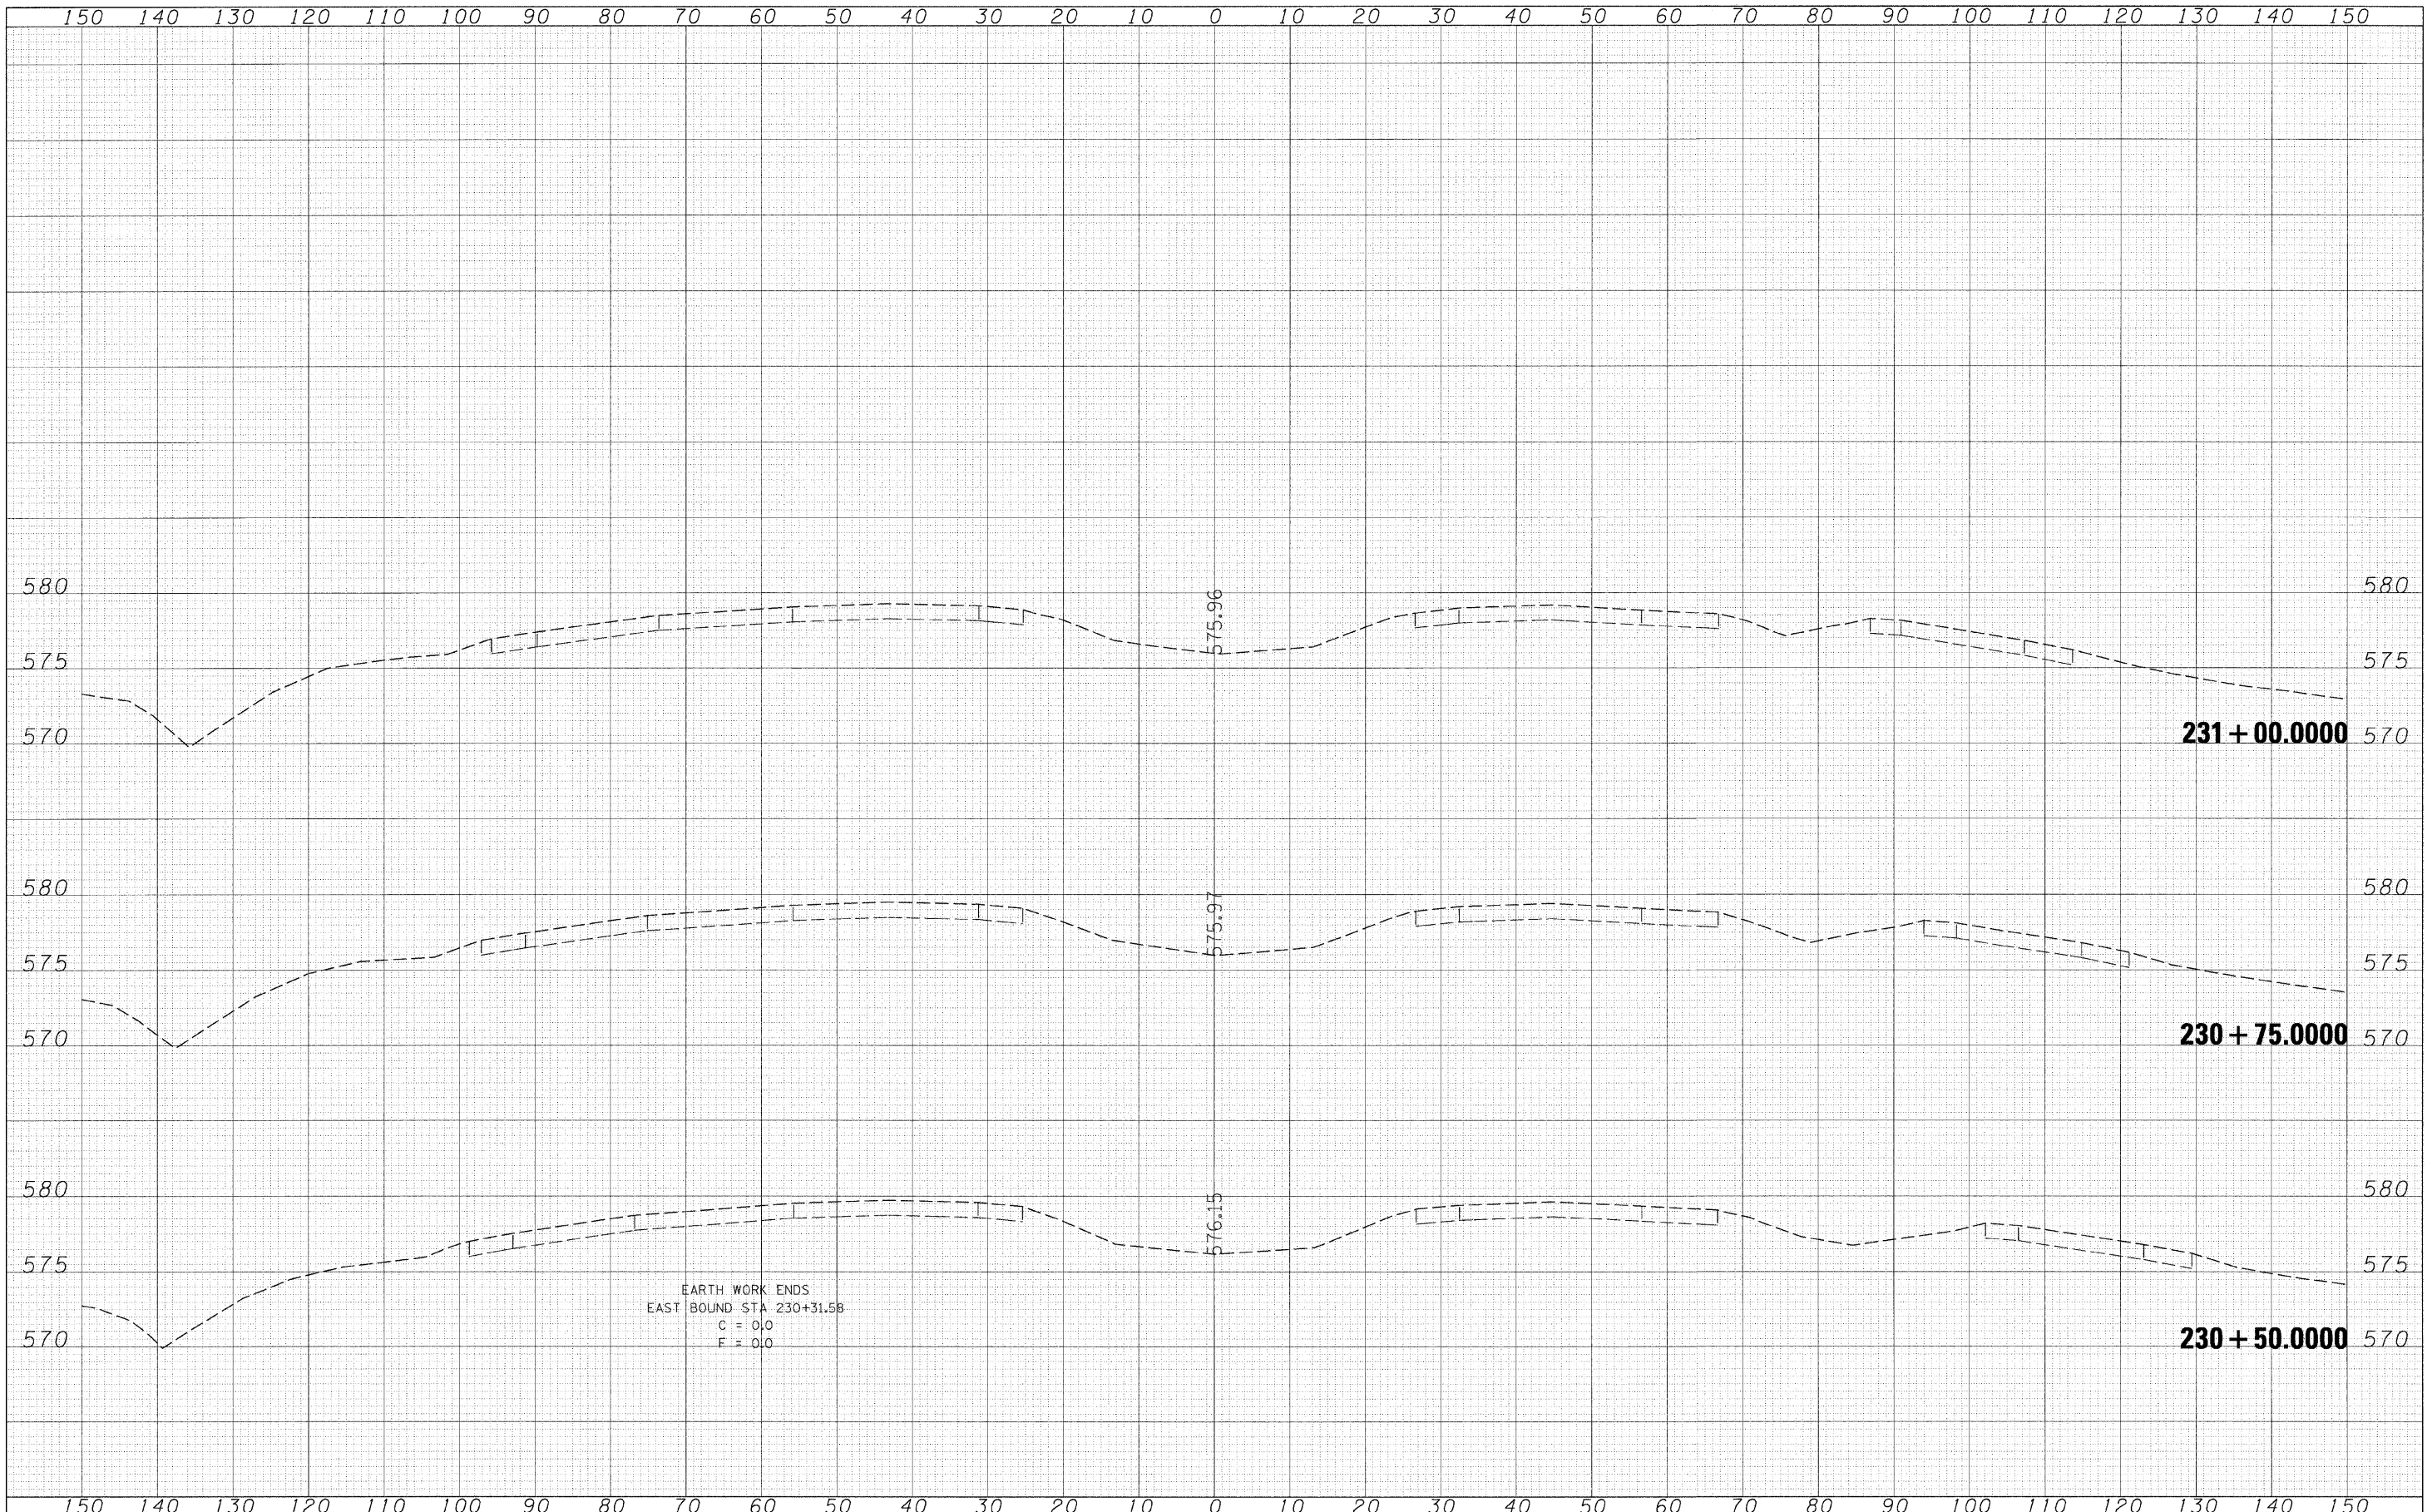

EARTH WORK ENDS
 EAST BOUND STA 230+31.58
 C = 0.0
 E = 0.0

FILE NAME = C:\Pro_data\p200407\d00407.m1.dgn

USER NAME = jordanhd	DESIGNED -	REVISED -
	DRAWN -	REVISED -
PLOT SCALE = 10.0000' / IN.	CHECKED -	REVISED -
PLOT DATE = Thu Feb 28 13:45:42 2008	DATE -	REVISED -

**STATE OF ILLINOIS
 DEPARTMENT OF TRANSPORTATION**

I-80 CROSS SECTIONS

SCALE: _____ SHEET NO. ___ OF ___ SHEETS STA. 230+50.0000 TO STA. 231+00.0000

F.A.I. RTE.	SECTION	COUNTY	TOTAL SHEETS	SHEET NO.
-80-	81-1BHY-0	ROCK ISLAND	120	120
			CONTRACT NO. 64C74	
FED. ROAD DIST. NO. - ILLINOIS FED. AID PROJECT				