


# TRAFFIC CONTROL PLAN

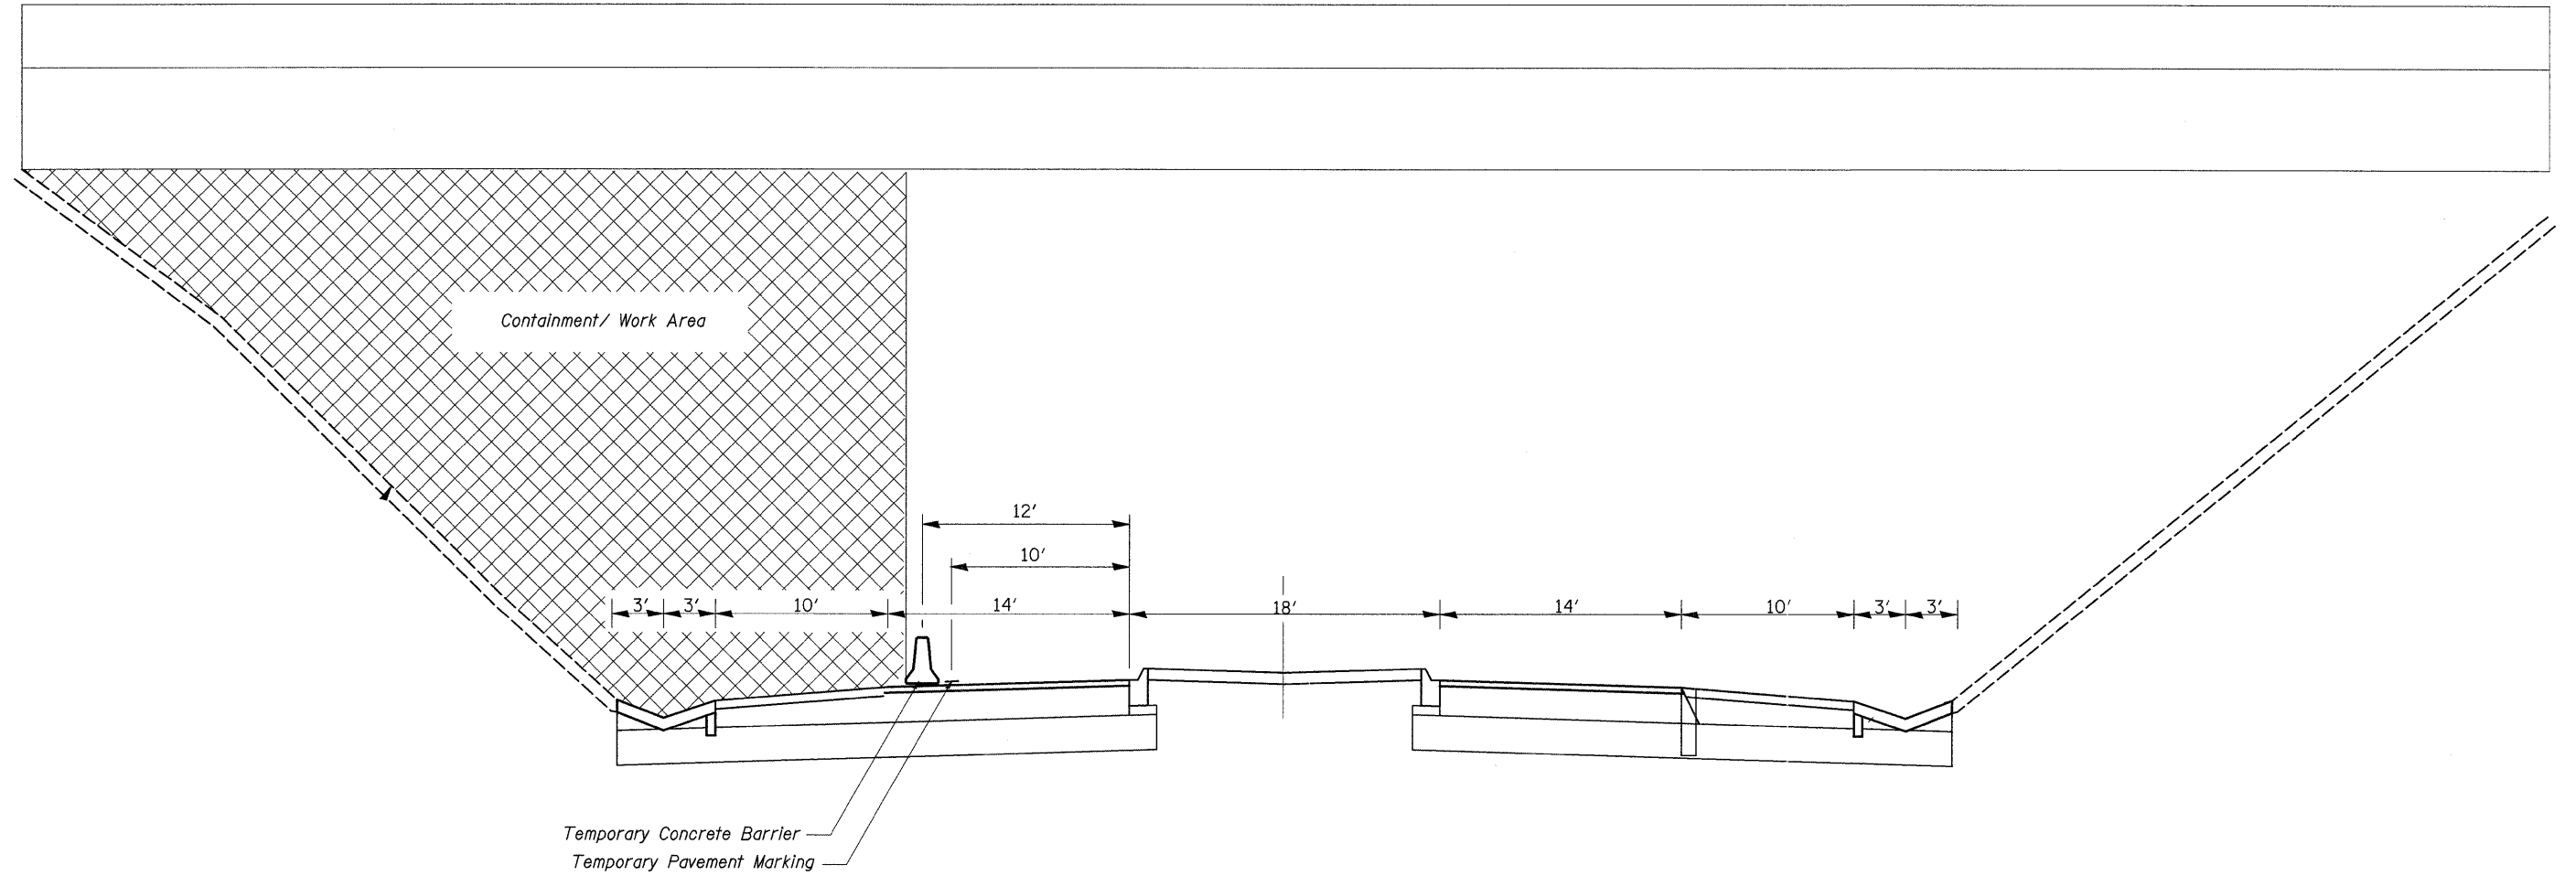

Cross Section showing Stage I or III

\* D2 BRIDGE PAINTING 2008-2

FILE NAME =	USER NAME = linkdj	DESIGNED -	REVISED -	<b>STATE OF ILLINOIS DEPARTMENT OF TRANSPORTATION</b>	<b>TRAFFIC CONTROL PLAN</b>				F.A.I. RTE.	SECTION	COUNTY	TOTAL SHEETS	SHEET NO.
0:\BRY\CADD plans\Ogle County\07100460047.dgn		DRAWN -	REVISED -		39	.	OGLE	18	7				
PLOT SCALE = 50.0000' / IN.		CHECKED -	REVISED -		CONTRACT NO. 64D90								
PLOT DATE = Tue Jan 29 09:22:54 2008		DATE -	REVISED -		SCALE:	SHEET NO.	OF SHEETS	STA.	TO STA.	FED. ROAD DIST. NO.	ILLINOIS	FED. AID PROJECT	