


ORIGINAL SURVEY	SURVEYED	BY	DATE
NOTE BOOK	PLOTTED		
	TEMPLATE		
	AREAS		
	AREAS CHECKED		

FINAL SURVEY	SURVEYED	BY	DATE
NOTE BOOK	PLOTTED		
	TEMPLATE		
	AREAS		
	AREAS CHECKED		

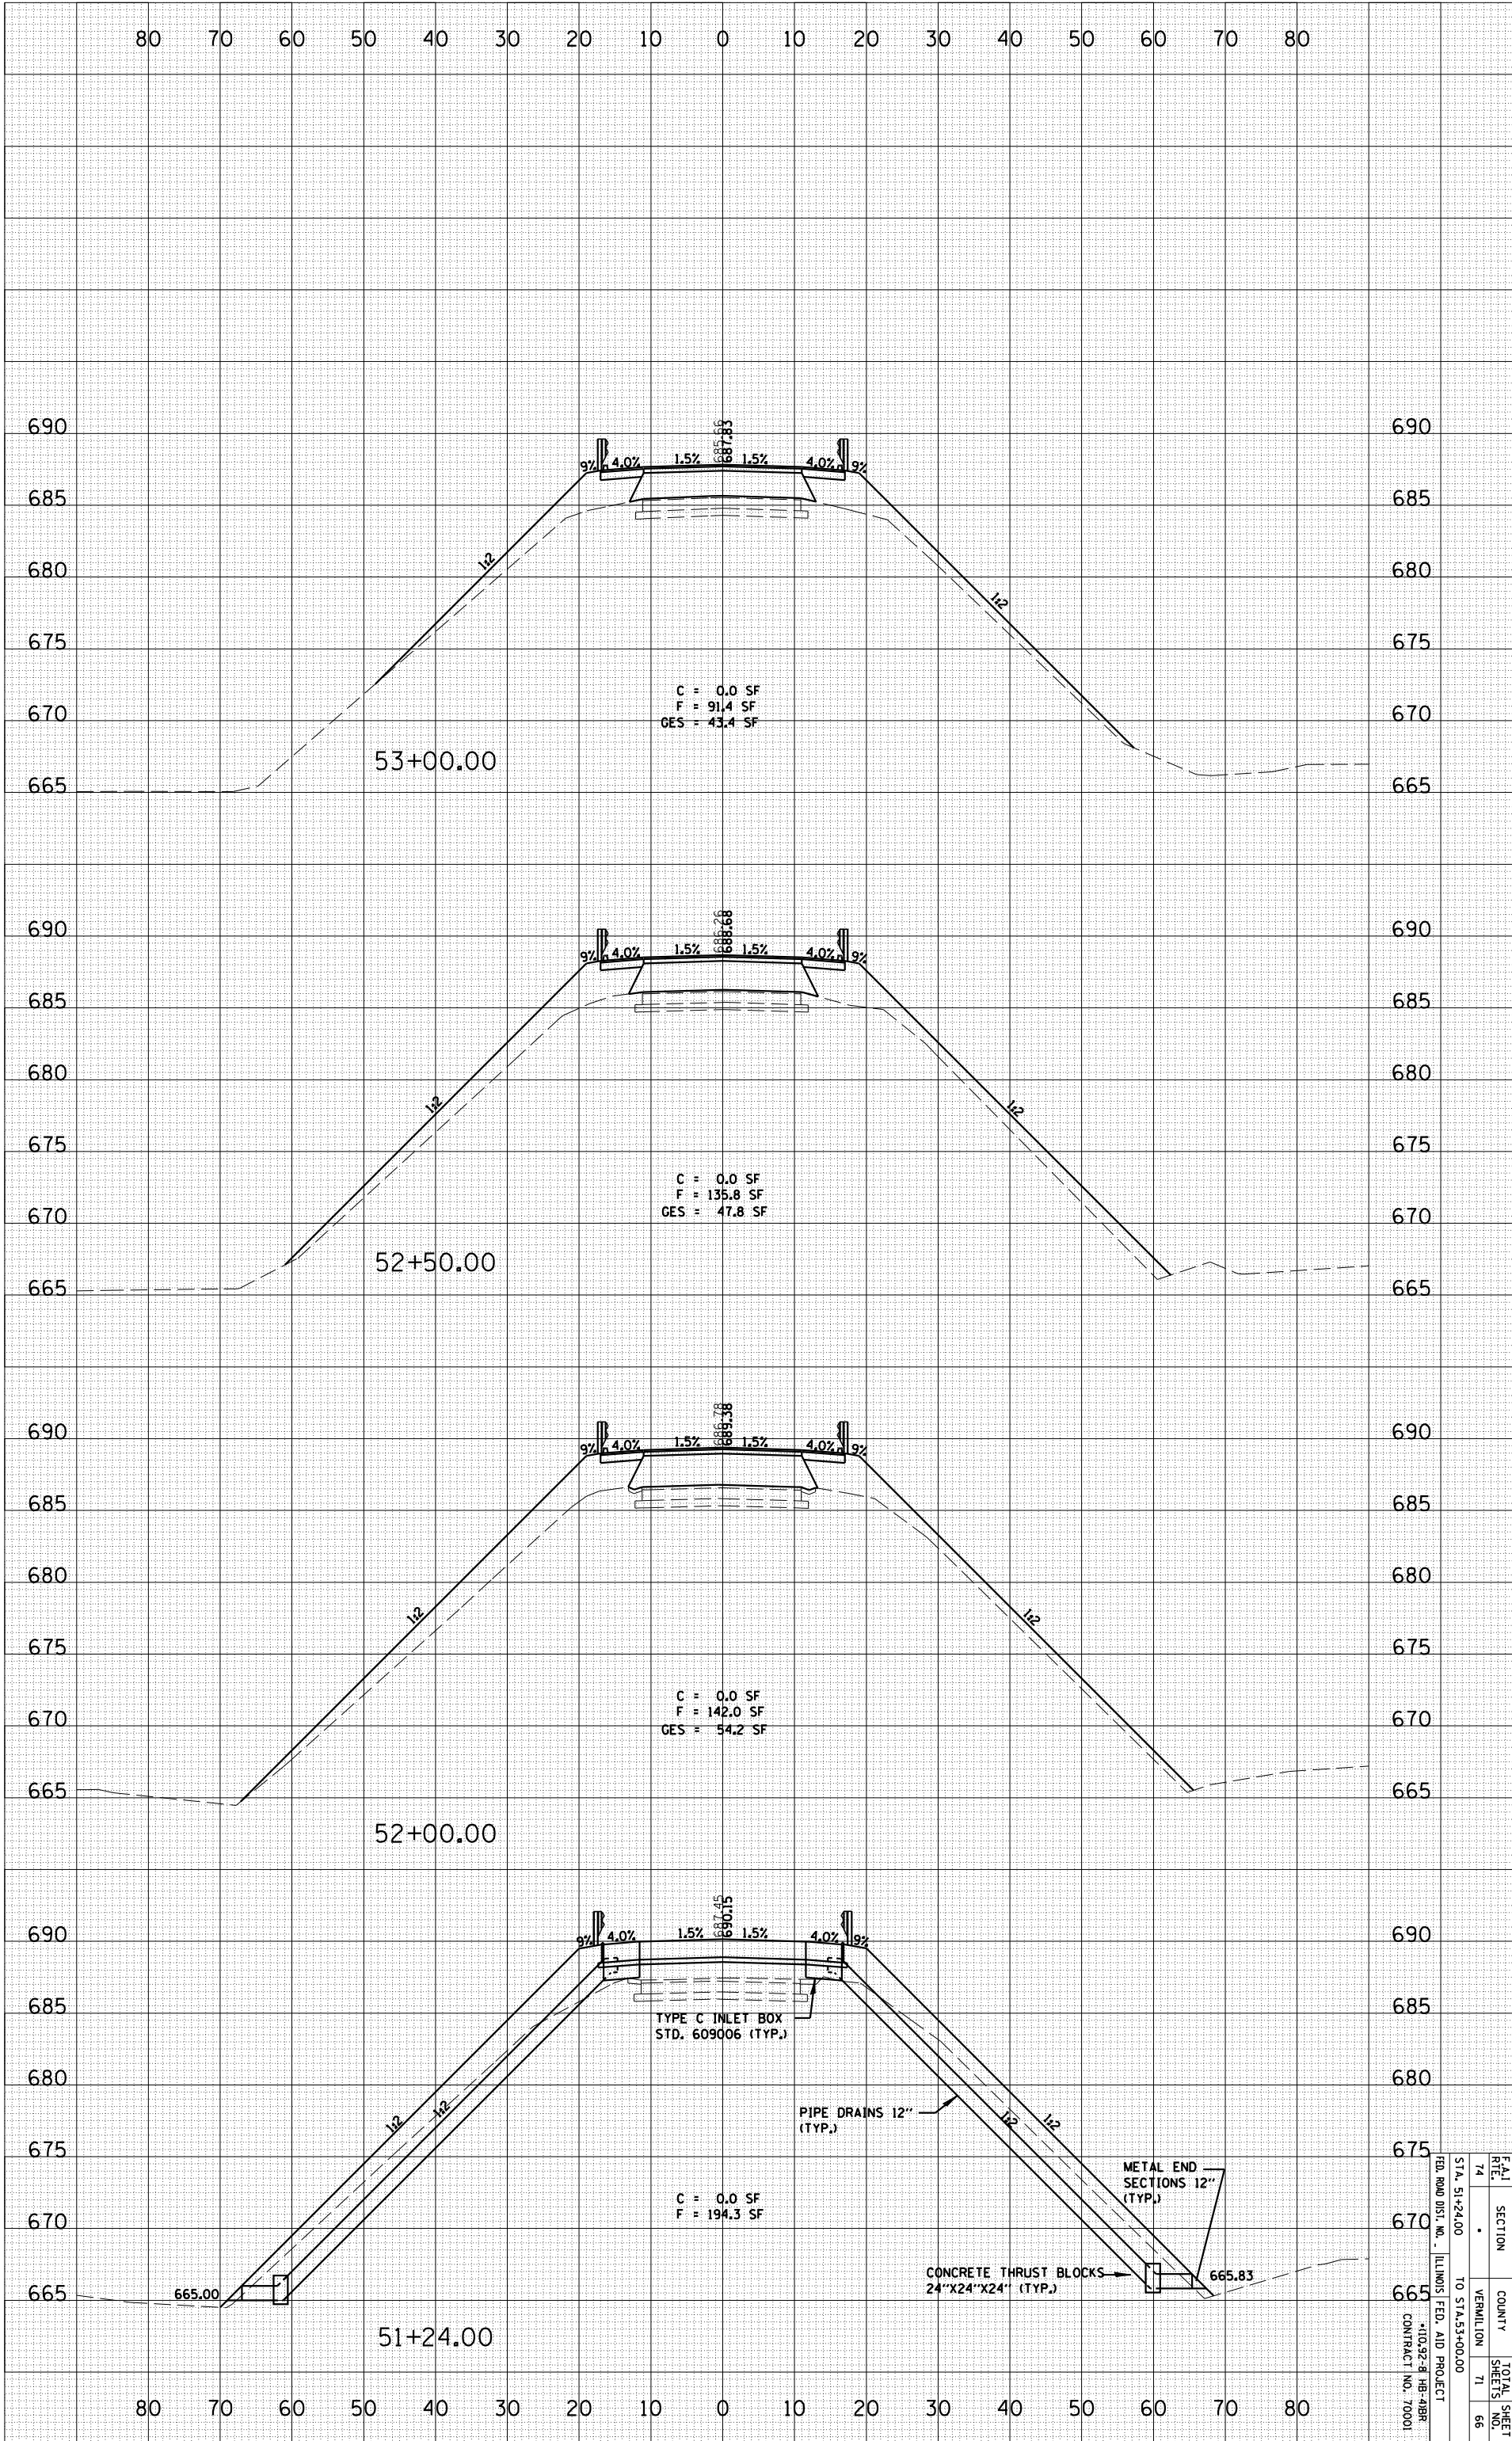

F.A.I.	SECTION	COUNTY	TOTAL SHEETS
RTE. 74		VERMILION	71
STA. 51+24.00	TO STA. 53+00.00		66
FED. ROAD DIST. NO. - ILLINOIS FED. AID PROJECT			
+103-92-B-HB-48R			
CONTRACT NO. 70001			

IL 49N