
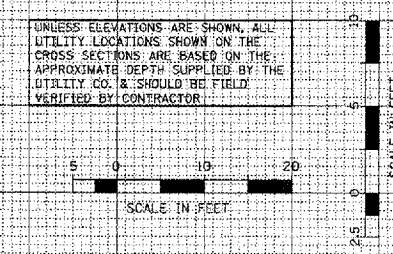


CONTRACT NO. 89347			
F.A.U. RTE.	SECTION	COUNTY	TOTAL SHEET NO.
6761	04-00057-06-WR	TAZEWELL	154
STA.	TO STA.		126
FED. ROAD DIST. NO. 4 ILLINOIS FED. AID PROJECT			

DATE
BY
SURVEY PLOTTED
NOTE BOOK
AREA
CHECKED

DATE
BY
SURVEY PLOTTED
NOTE BOOK
AREA
CHECKED

DATE: 2/6/2008
FILE: I:\2008\06\07\CONV\ANS-MS-PRO-00001\CONV\ANS-MS-PRO-00001.dwg
USER: JMS

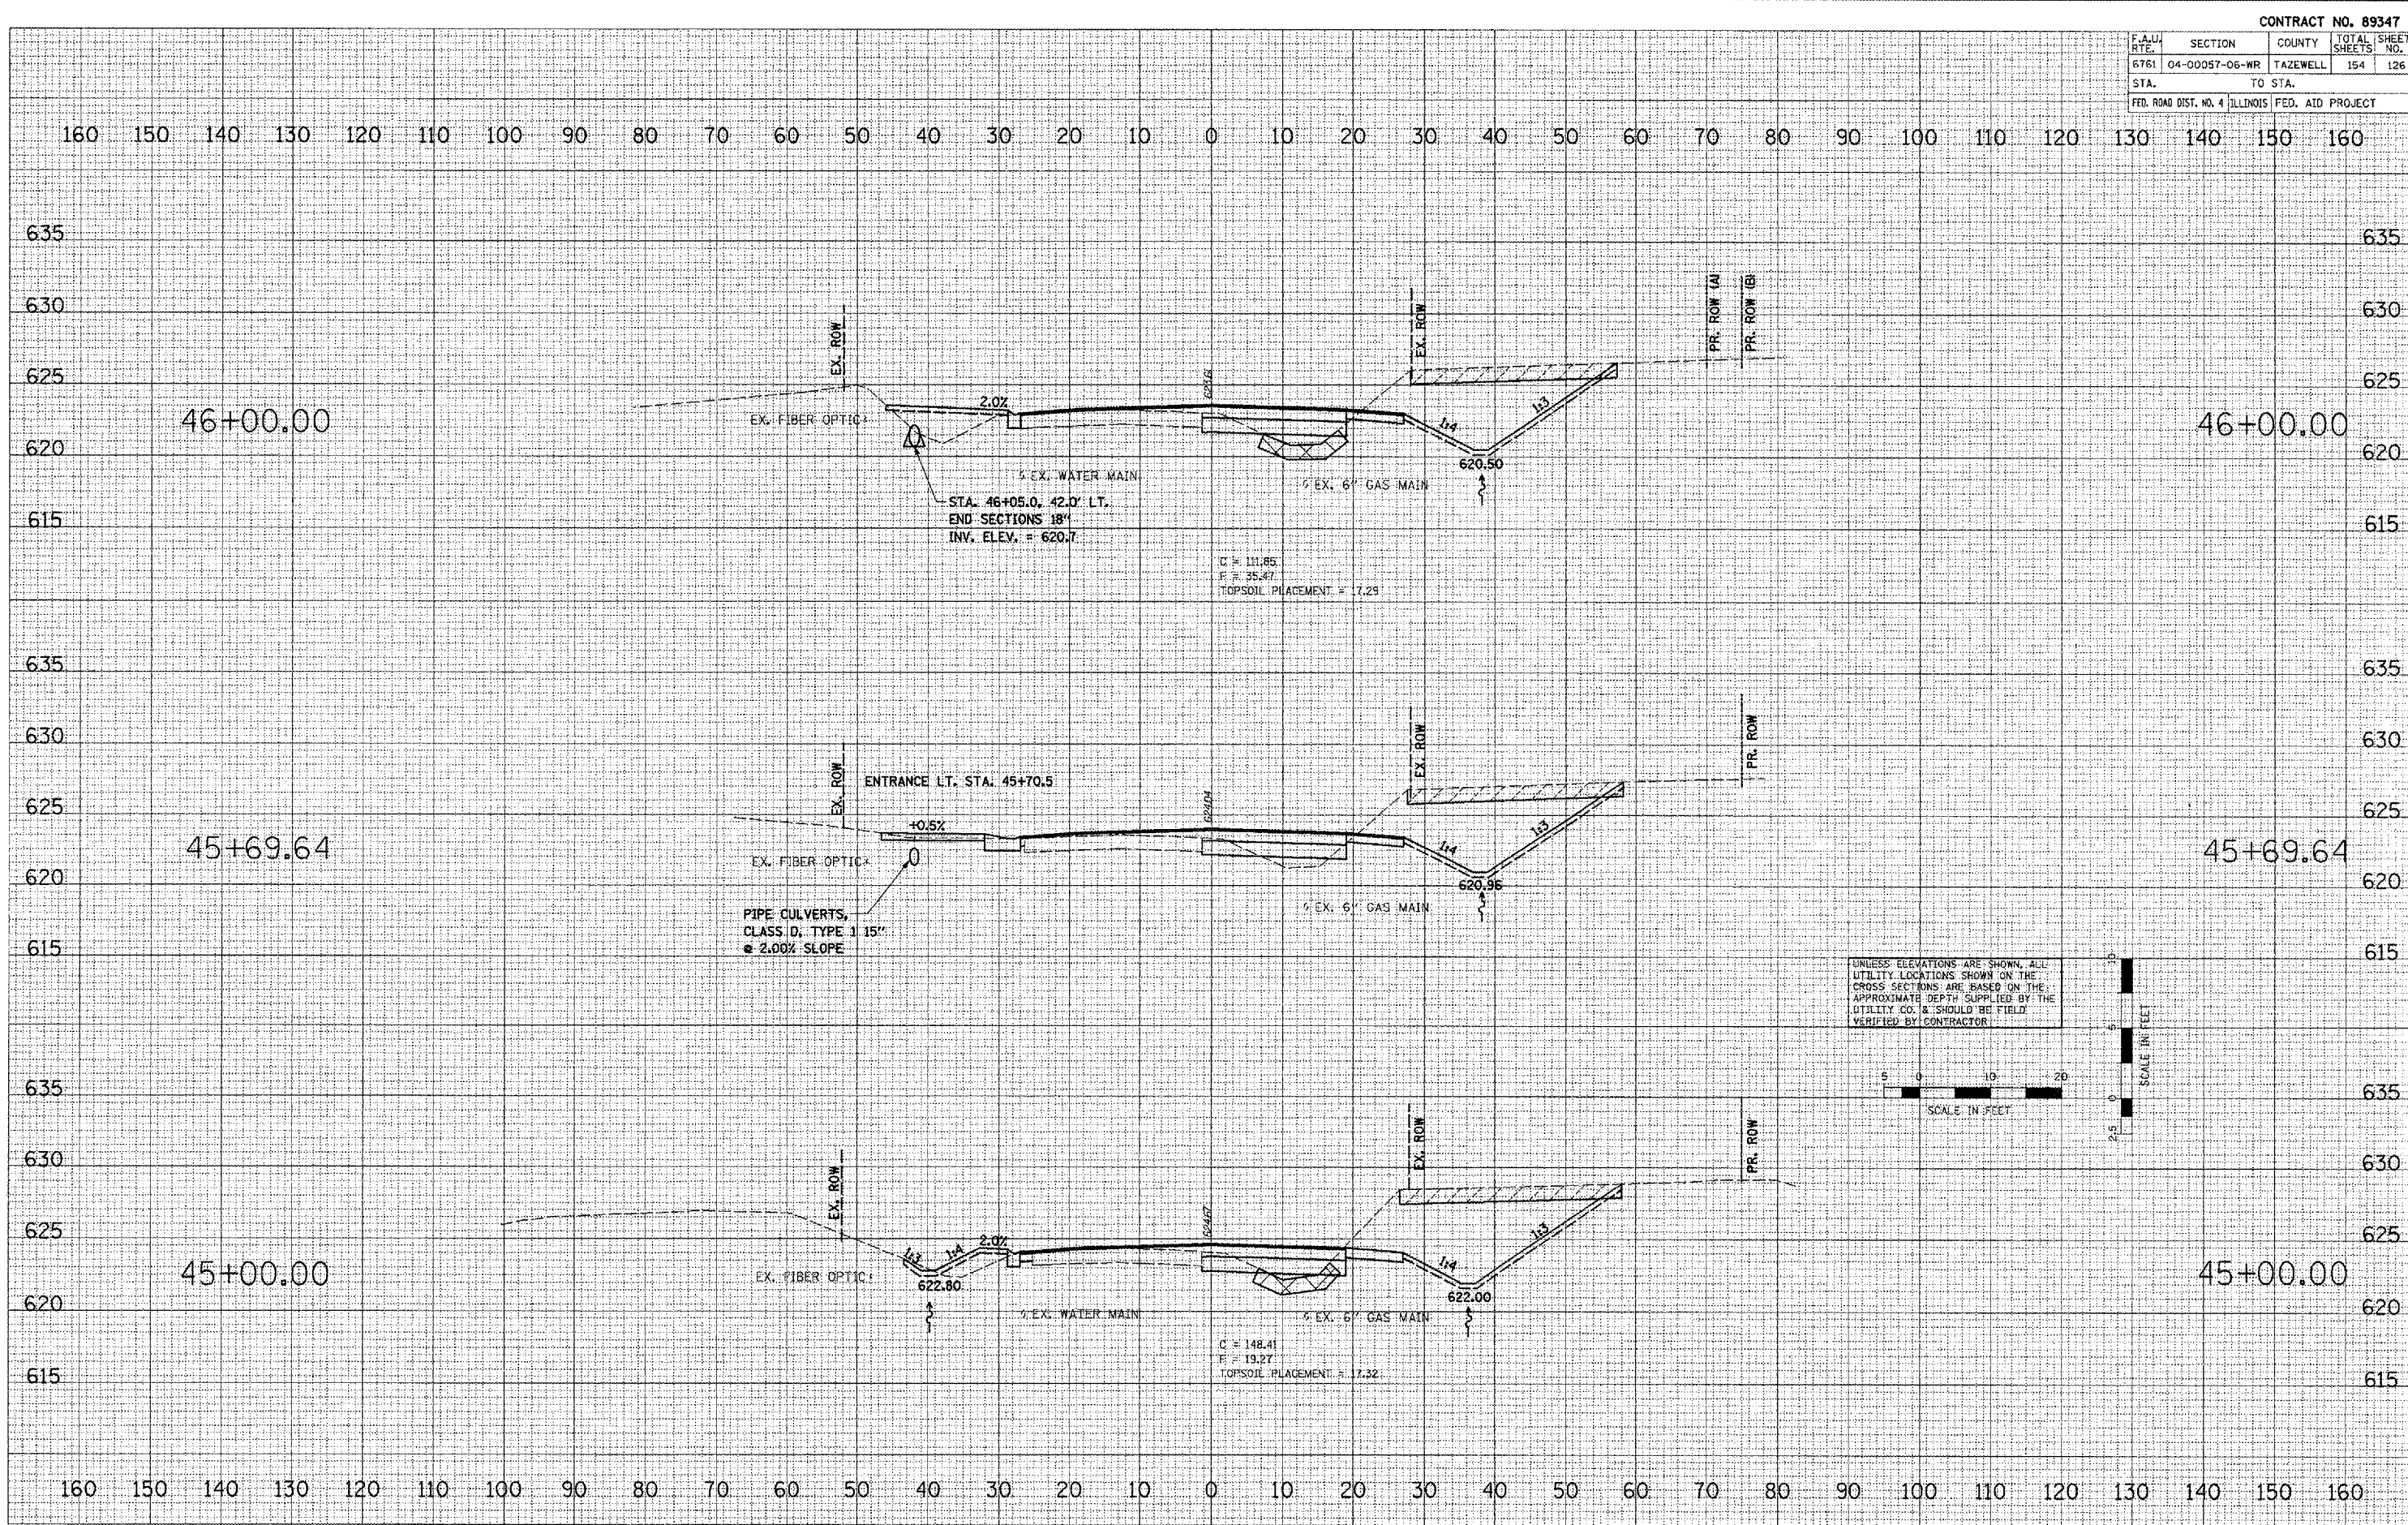

BROADWAY - CROSS SECTIONS