


PORTLAND CEMENT CONCRETE OVERLAY 5.5'  
 9.5' LT. TO 9.5' RT., 100+00 TO 105+00  
 PAGE TOTAL 1055.6 SQ YD

PORTLAND CEMENT CONCRETE PAVEMENT 2 (WIDENING)  
 9.5' LT. TO 13' LT., 100+00 TO 105+00  
 9.5' RT. TO 13' RT., 100+00 TO 105+00  
 PAGE TOTAL 388.9 SQ YD

AGGREGATE SHOULDERS, TYPE B  
 13' LT. TO 15' LT., 100+00 TO 105+00  
 13' RT. TO 15' RT., 100+00 TO 105+00  
 PAGE TOTAL 76 TON

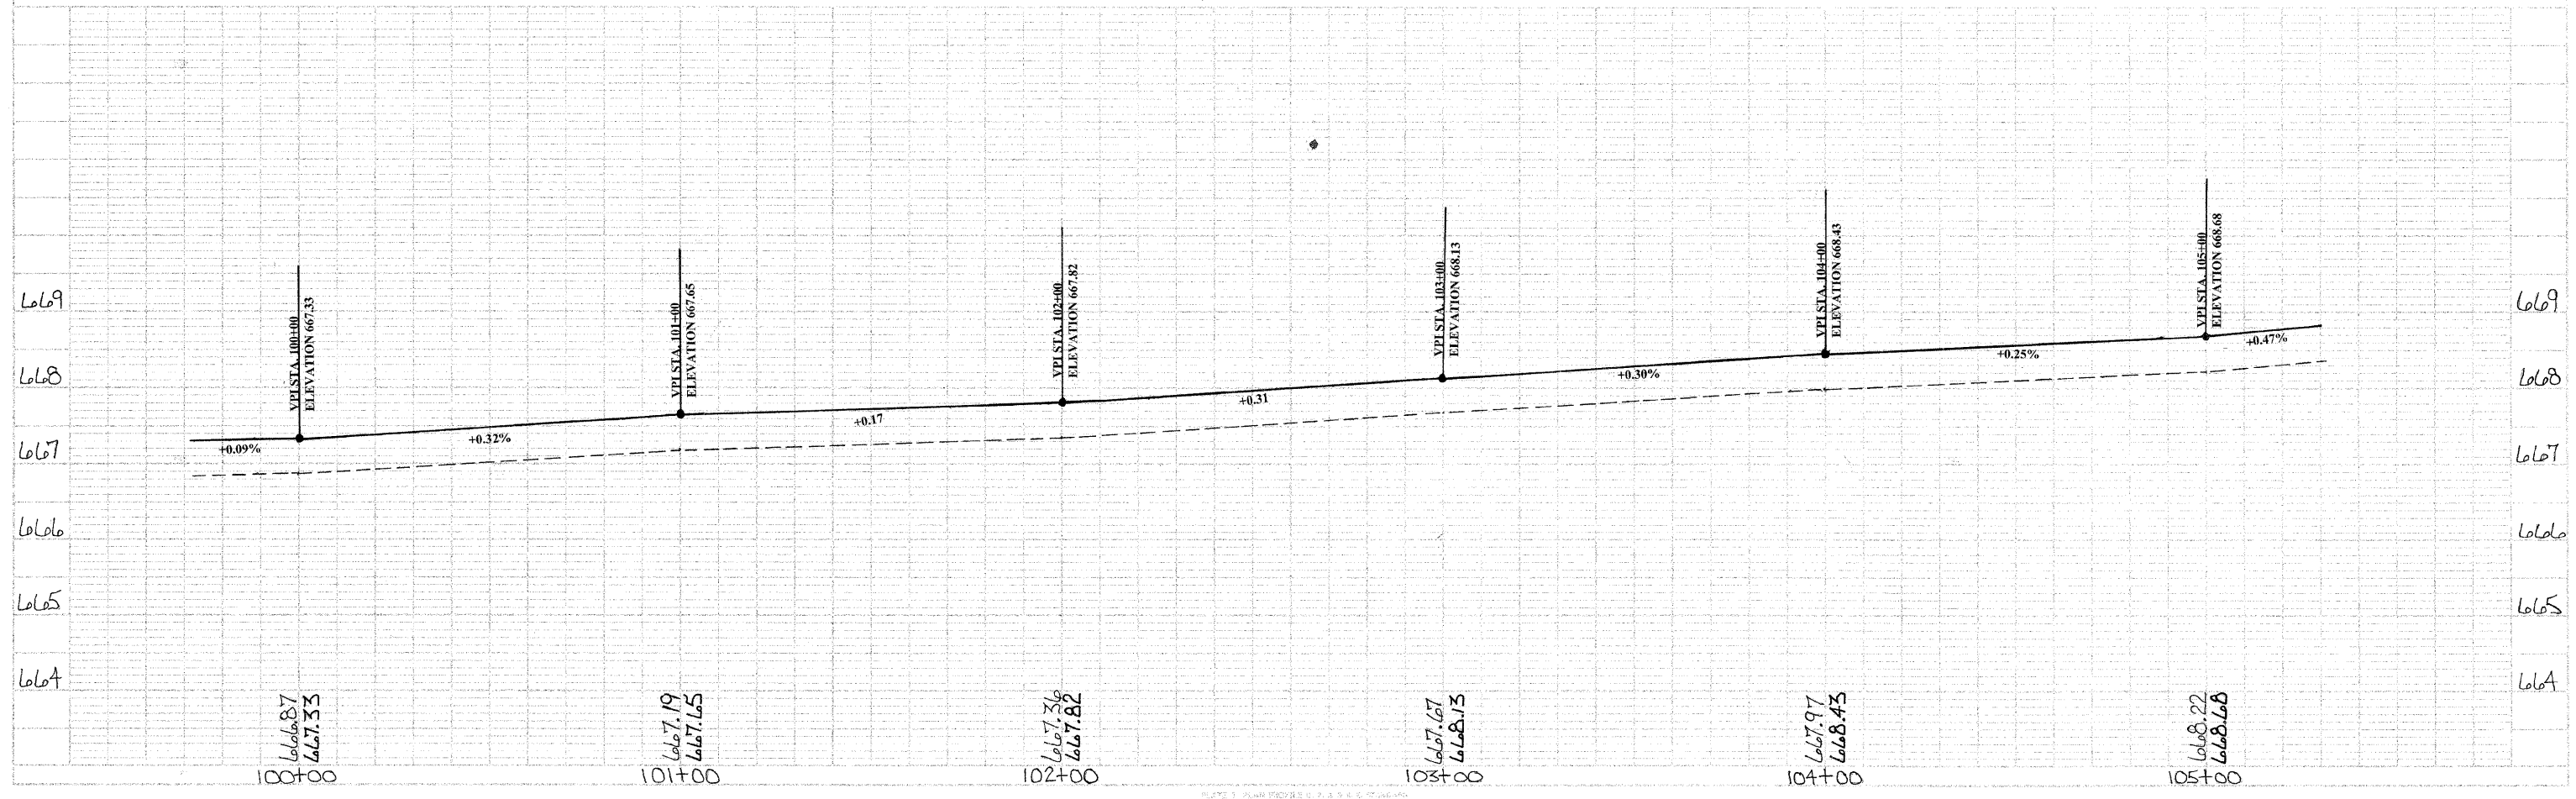

DATE	
BY	
CHECKED	
APPROVED	
SCALE	
PROJECT	
DESCRIPTION	
DATE	

DATE	
BY	
CHECKED	
APPROVED	
SCALE	
PROJECT	
DESCRIPTION	
DATE	