


DATE	
BY	
NO.	
FINAL SURVEY	SURVEYED
NOTE BOOK	PLOTTED
AREAS CHECKED	TEMPLATE
	AREAS CHECKED

DATE	
BY	
NO.	
ORIGINAL SURVEY	SURVEYED
NOTE BOOK	PLOTTED
AREAS CHECKED	TEMPLATE
	AREAS CHECKED

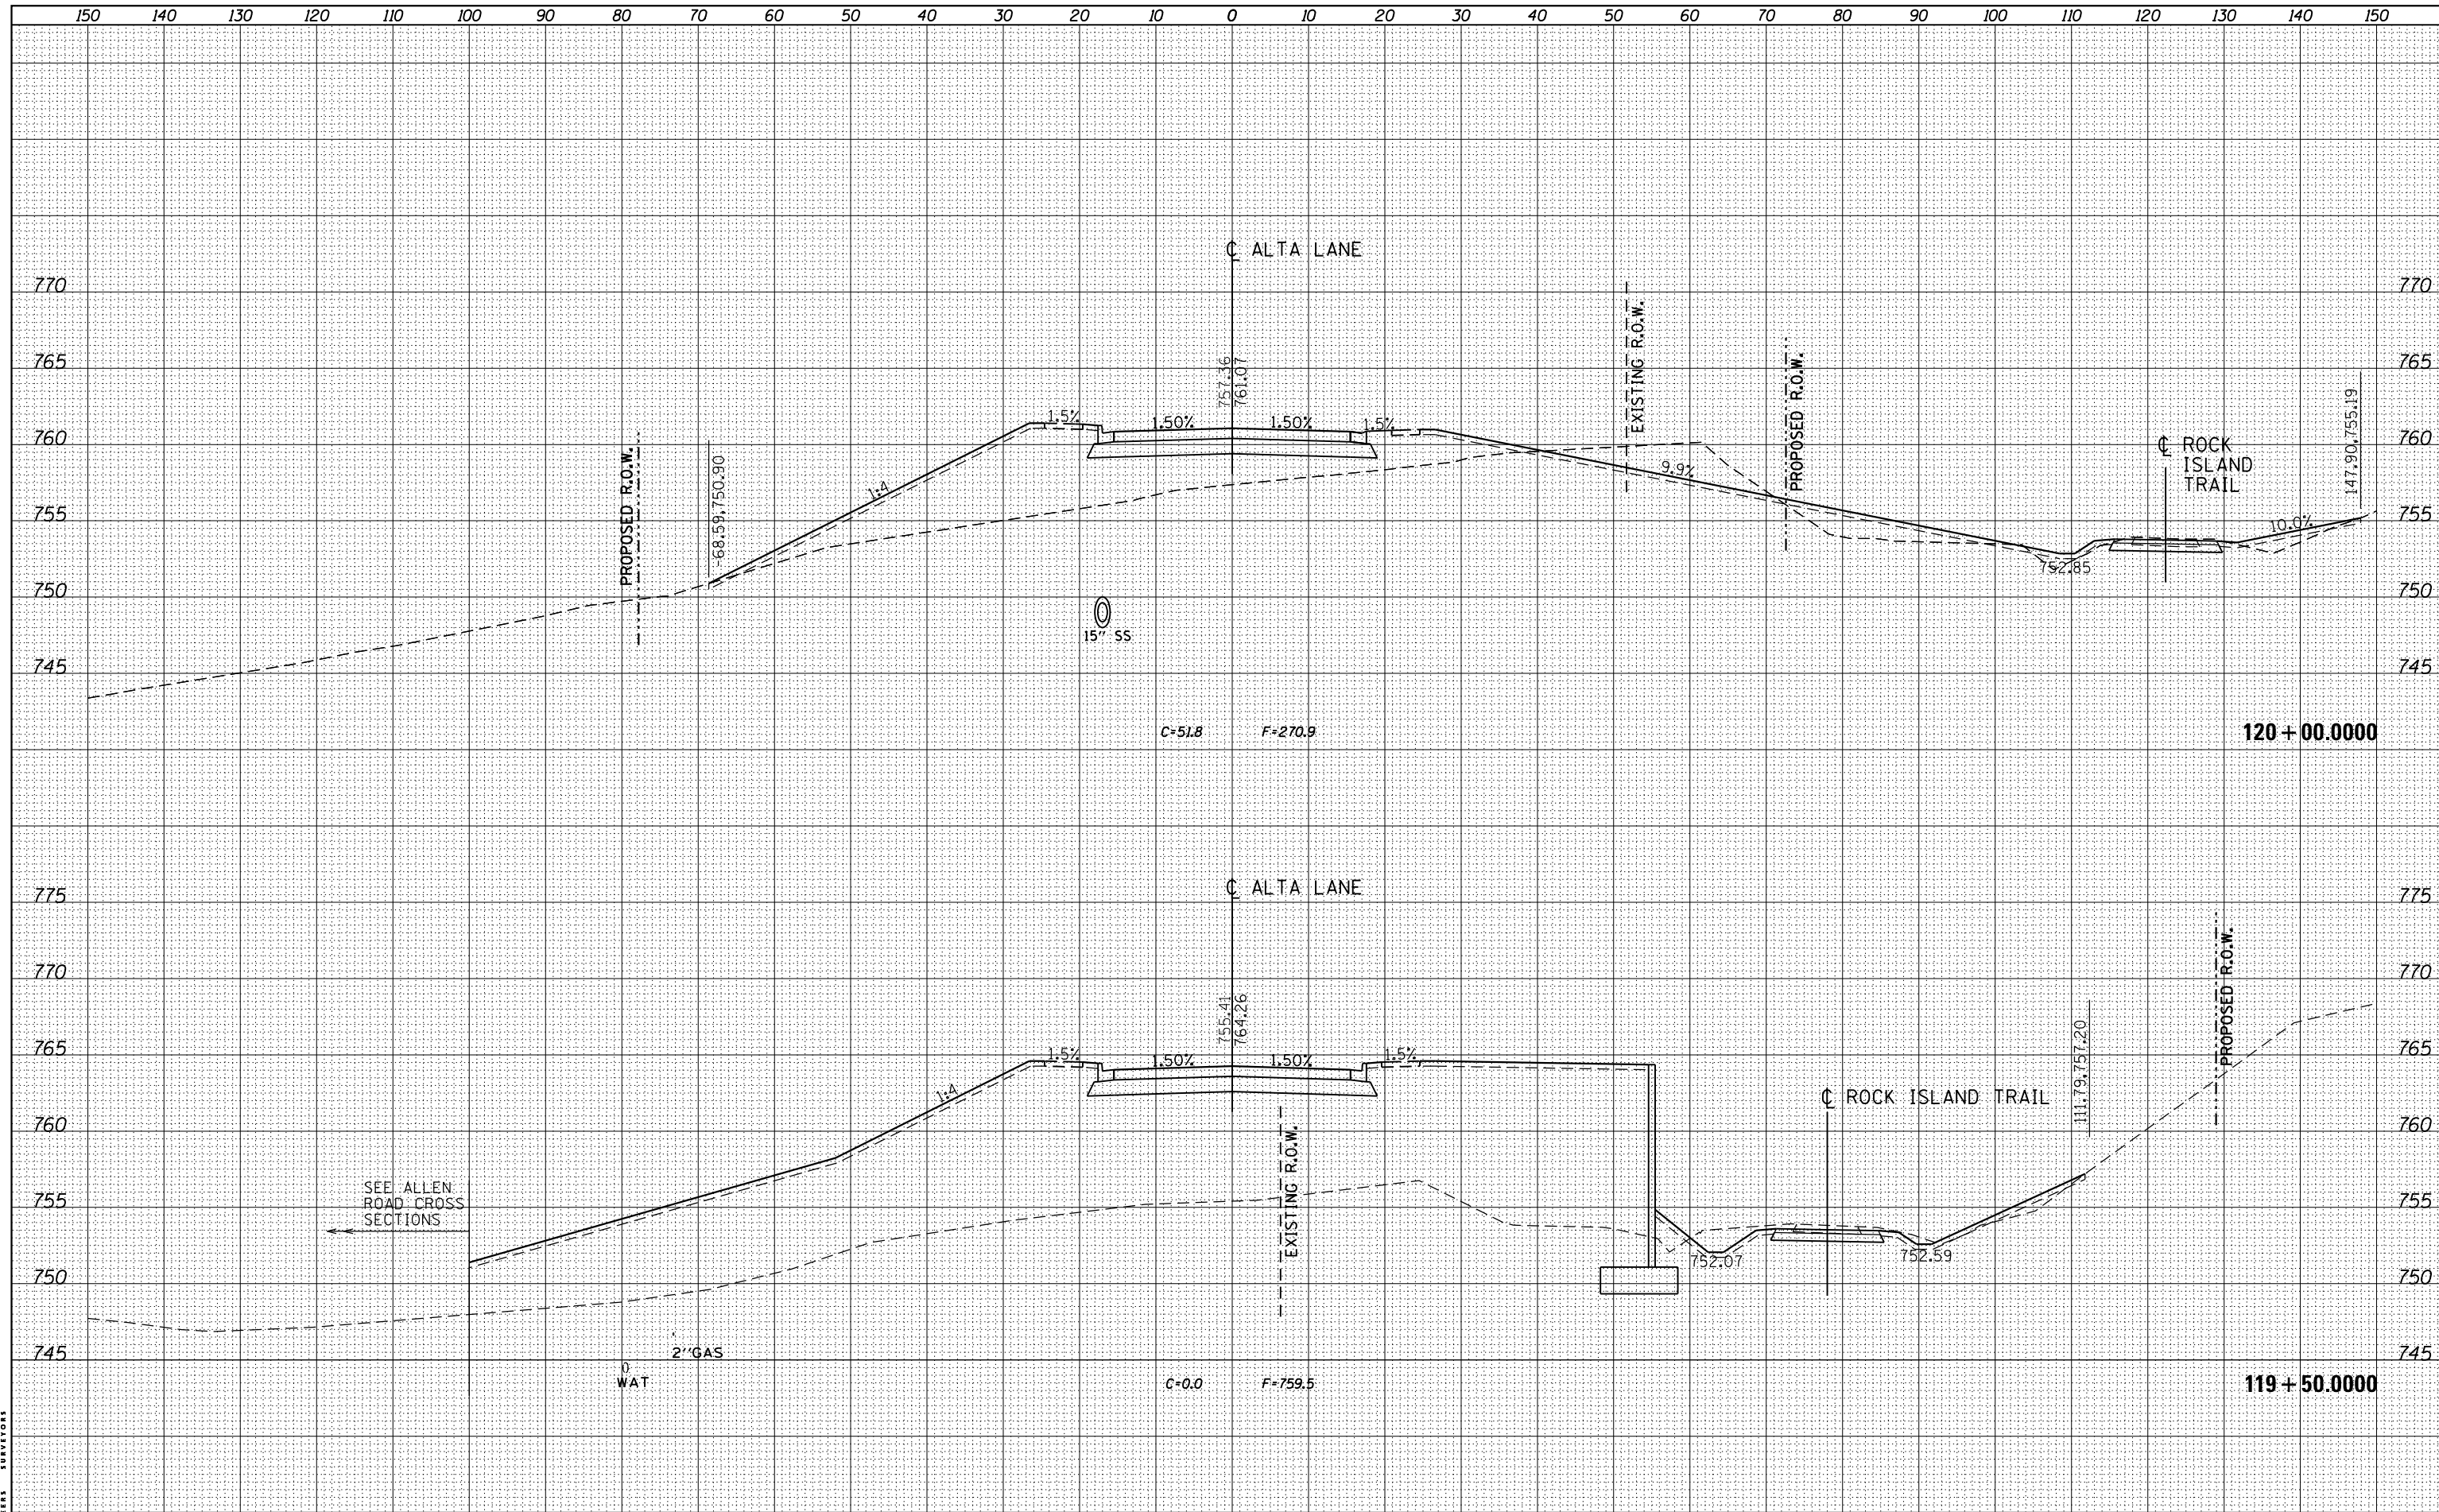

MAURER-STUTZ
ENGINEERS SURVEYORS

FILE NAME = S:\237\2013\23713009_00\AllenRdPh11\CADD\CADD
 USER NAME = baswanson
 SHEETS\0468683-sht-xsc-AL TALN.dgn
 PLOT SCALE = 20.0000' / in.
 PLOT DATE = 1/28/2014

DESIGNED -
 DRAWN -
 CHECKED -
 DATE -

REVISED -
 REVISED -
 REVISED -
 REVISED -

STATE OF ILLINOIS
 DEPARTMENT OF TRANSPORTATION

ALLEN ROAD IMPROVEMENTS
 ALTA LANE CROSS SECTIONS

SCALE: SHEET OF SHEETS STA. 119+50.0000 TO STA. 120+00.0000

F.A.U. RTE.	SECTION	COUNTY	TOTAL SHEETS	SHEET NO.
6584	105; (72-7)HBY	PEORIA	487	481
6585				
CONTRACT NO. 68683				
ILLINOIS FED. AID PROJECT				