

PTZ CAMERA INSTALLATION & FIBER OPTIC CONNECTION

MATTIS AVE. & BLOOMINGTON RD.

(NOT TO SCALE)


CAMERA & CONDUIT /CABLE LAYOUT



BILL OF MATERIALS

MATTIS AVE. & BLOOMINGTON RD.

ITEM	UNIT	QUANTITY
UNDERGROUND CONDUIT, PVC, 2" DIA.	FOOT	22
ELECTRIC CABLE IN CONDUIT, TRACER, NO. 12 1C	FOOT	22
DRILL EXISTING HANDHOLE	EACH	2
WIRELESS ETHERNET RADIO	EACH	1
ETHERNET SWITCH	EACH	1
CLOSED CIRCUIT TELEVISION CAMERA	EACH	1
FIBER OPTIC CABLE 12 FIBERS, SINGLE MODE	FOOT	53
CAMERA MOUNTING ASSEMBLY	EACH	1

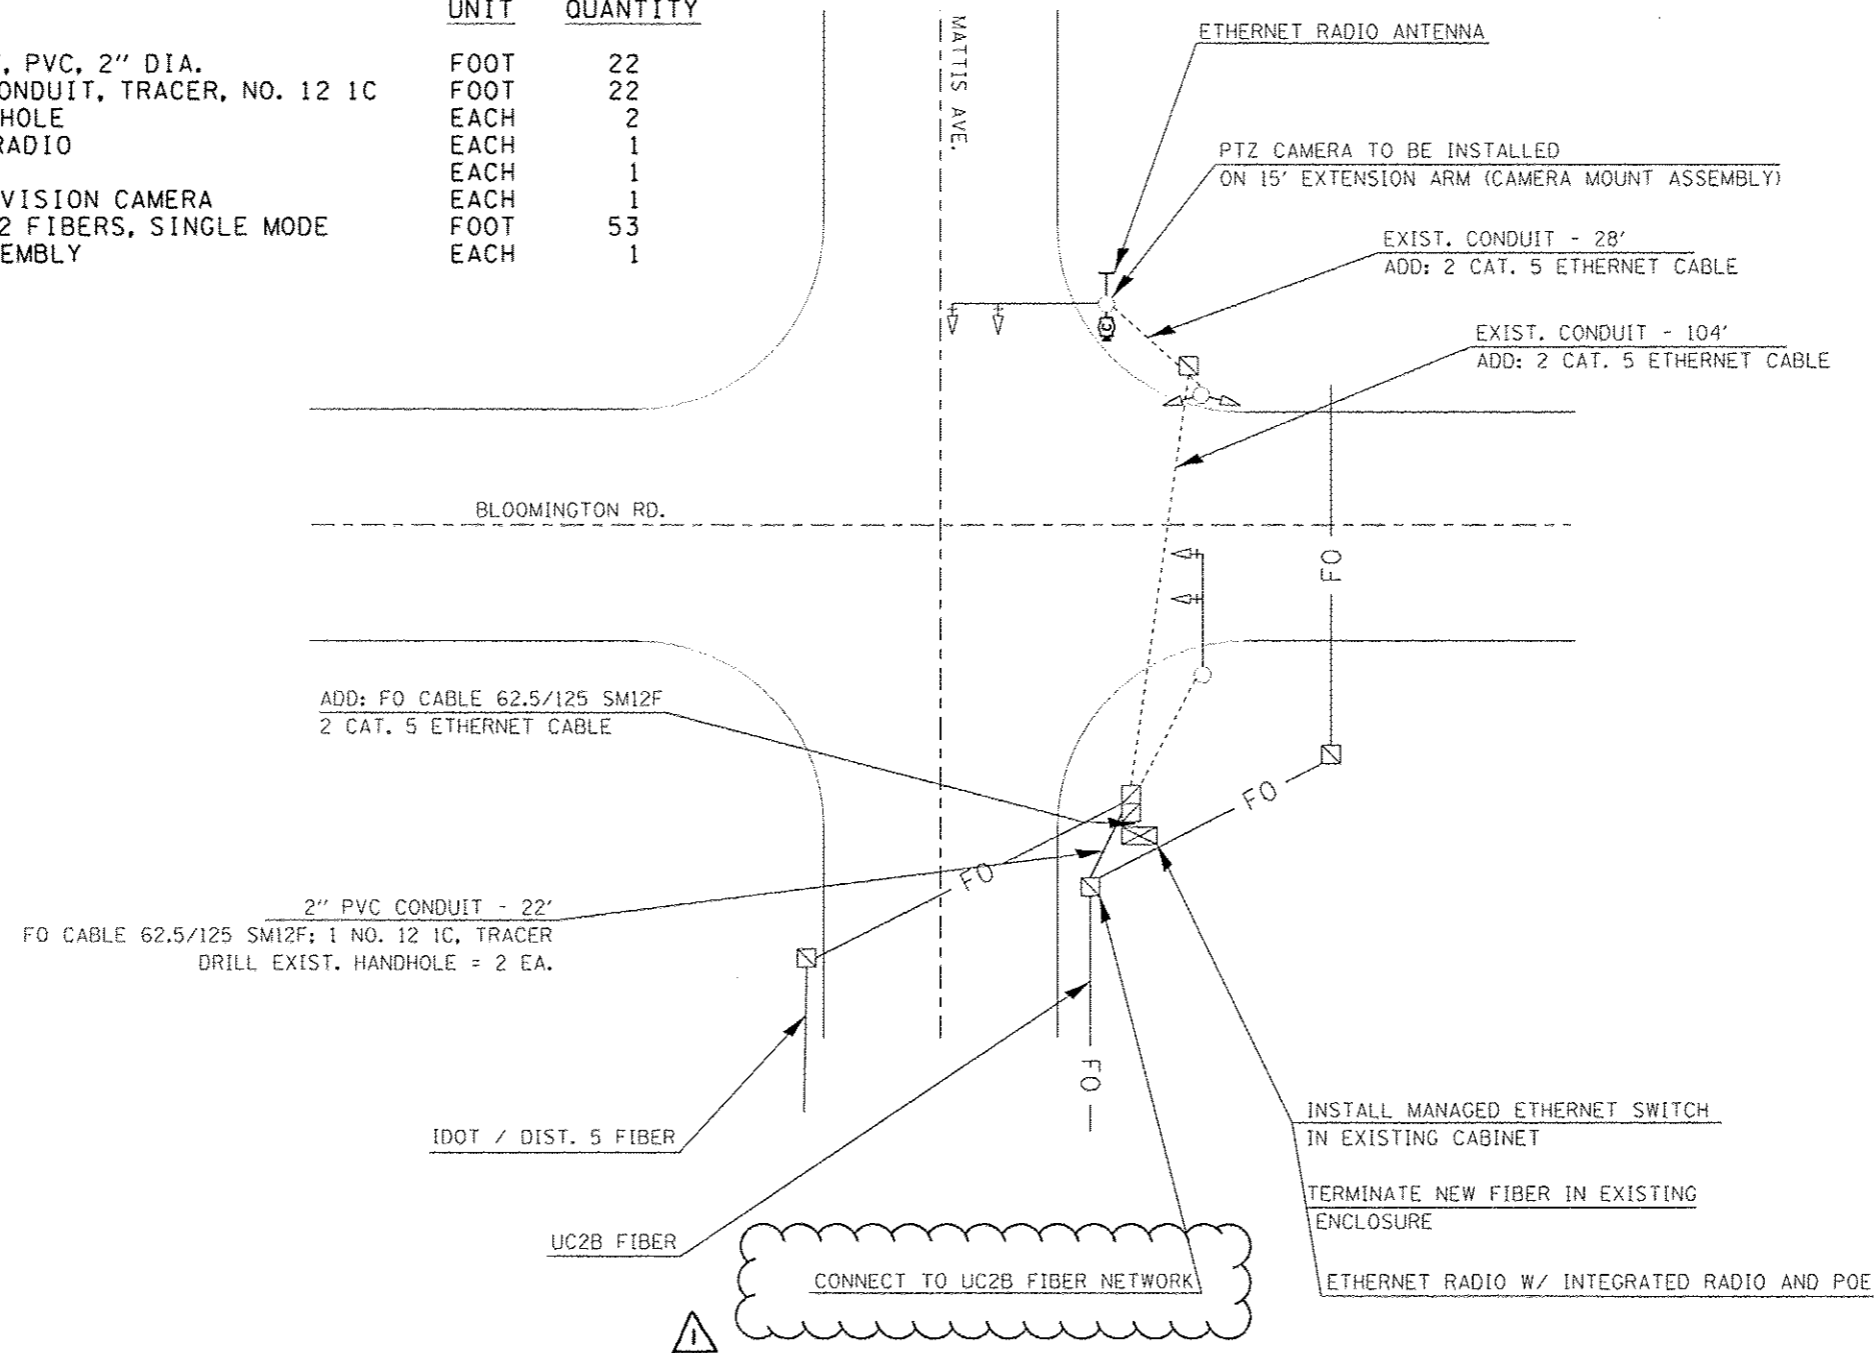

FILE NAME : c:\pwork\awid\biggand\0340463\PTZ	USER NAME : biggand	DESIGNED -	REVISED -	STATE OF ILLINOIS DEPARTMENT OF TRANSPORTATION	F.A.P. RTE.	SECTION	COUNTY	TOTAL SHEETS	SHEET NO.
MODEL NAME :	camera plans.dgn	DRAWN -	REVISED -		VAR.	FY2014 ITS-1	CHAMPAIGN	74	59
	PLOT SCALE = 1/8" = 1' / m	CHECKED -	REVISED -		SCALE:				
	PLOT DATE = 4/5/2014	DATE -	REVISED -		SHEET	OF	SHEETS	STA.	TO STA.
[ILLINOIS] FED. AID PROJECT									

REV. 4-10-14