


DATE	
BY	
FINAL SURVEY	SURVEYED
NOTE BOOK	PLOTTED
NO.	TEMPLATE
	AREAS
	CHECKED

DATE	
BY	
ORIGINAL SURVEY	SURVEYED
NOTE BOOK	PLOTTED
NO.	TEMPLATE
	AREAS
	CHECKED

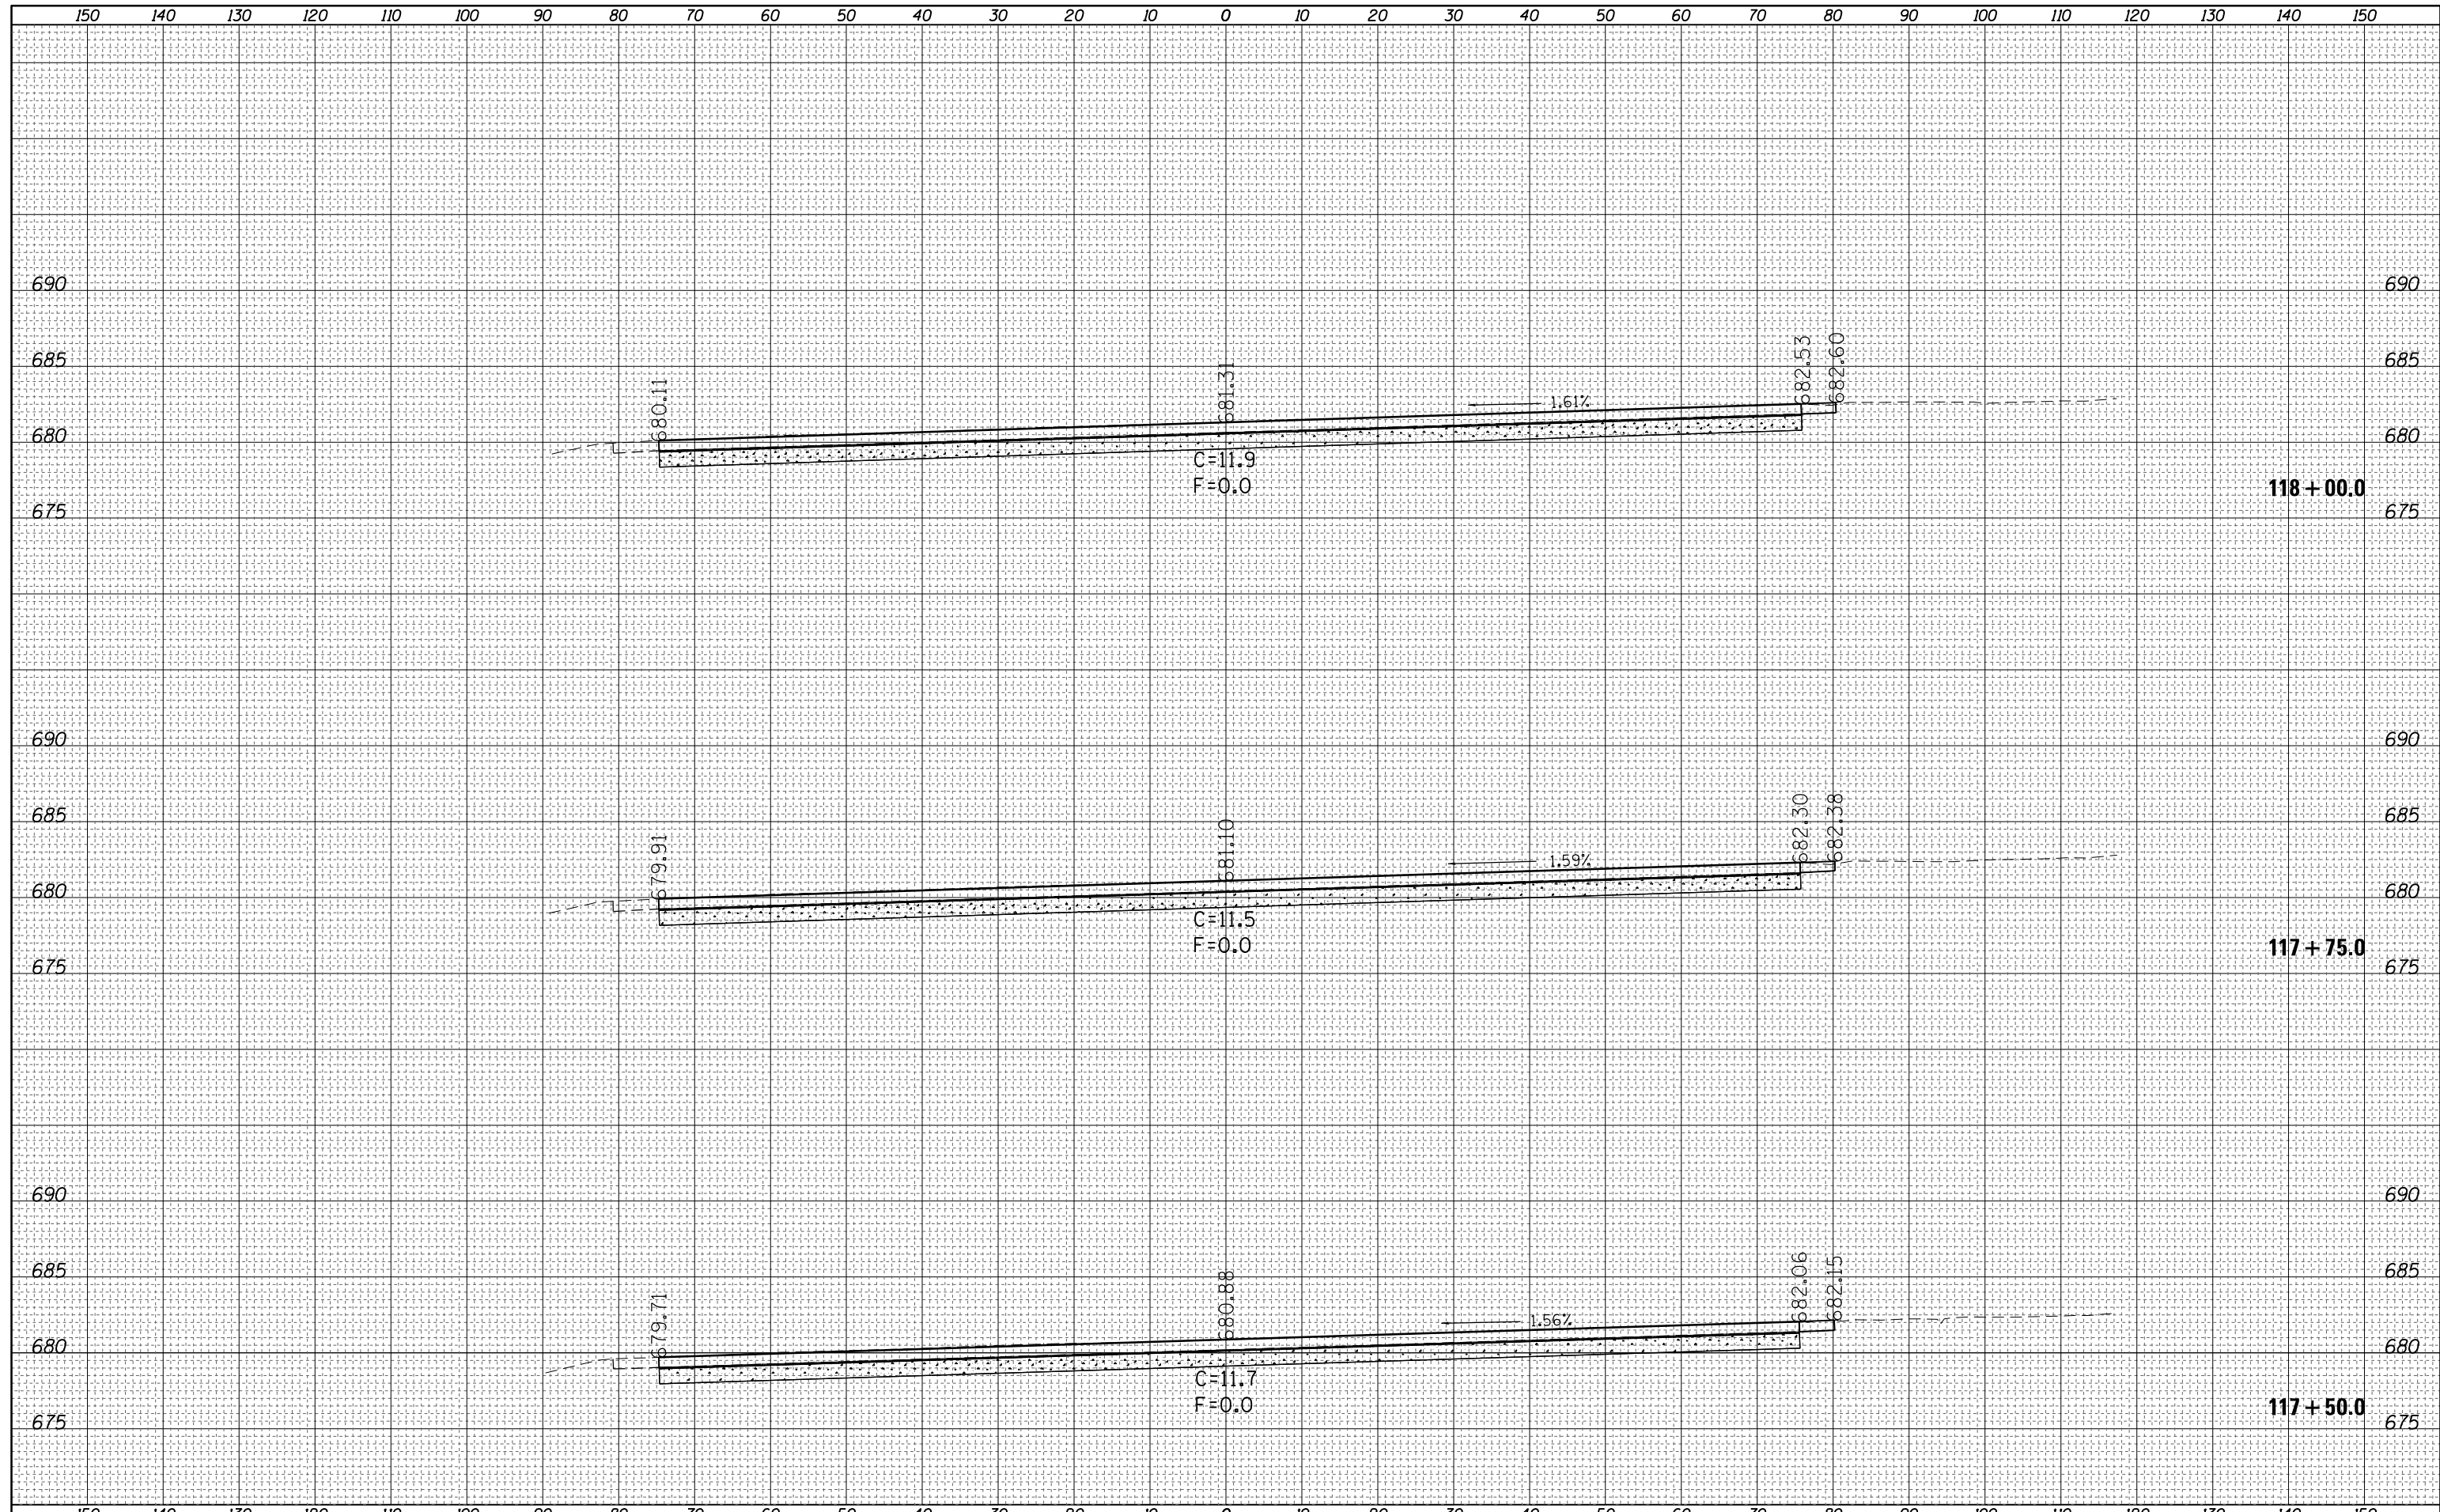

FILE NAME =	USER NAME = steffenmk	DESIGNED -	REVISIED -	STATE OF ILLINOIS DEPARTMENT OF TRANSPORTATION	WB TRUCK PARKING CROSS SECTIONS			F.A.I. RTE.	SECTION	COUNTY	TOTAL SHEETS	SHEET NO.
c:\pw_work\pwidot\steffenmk\dms67466\774284-xp-wbtruck-sheets.dgn	DRAWN -	REVISIED -	72					(58-66)RA-1-1	MACON	56	29	
PLOT SCALE = 20.0000' / in.	CHECKED -	REVISIED -	CONTRACT NO. 74284									
PLOT DATE = 1/28/2014	DATE -	REVISIED -	SCALE: 10					SHEET 4	OF 6 SHEETS	STA. 117+50.0	TO STA. 118+00.0	ILLINOIS FED. AID PROJECT