


FOR INFORMATION ONLY

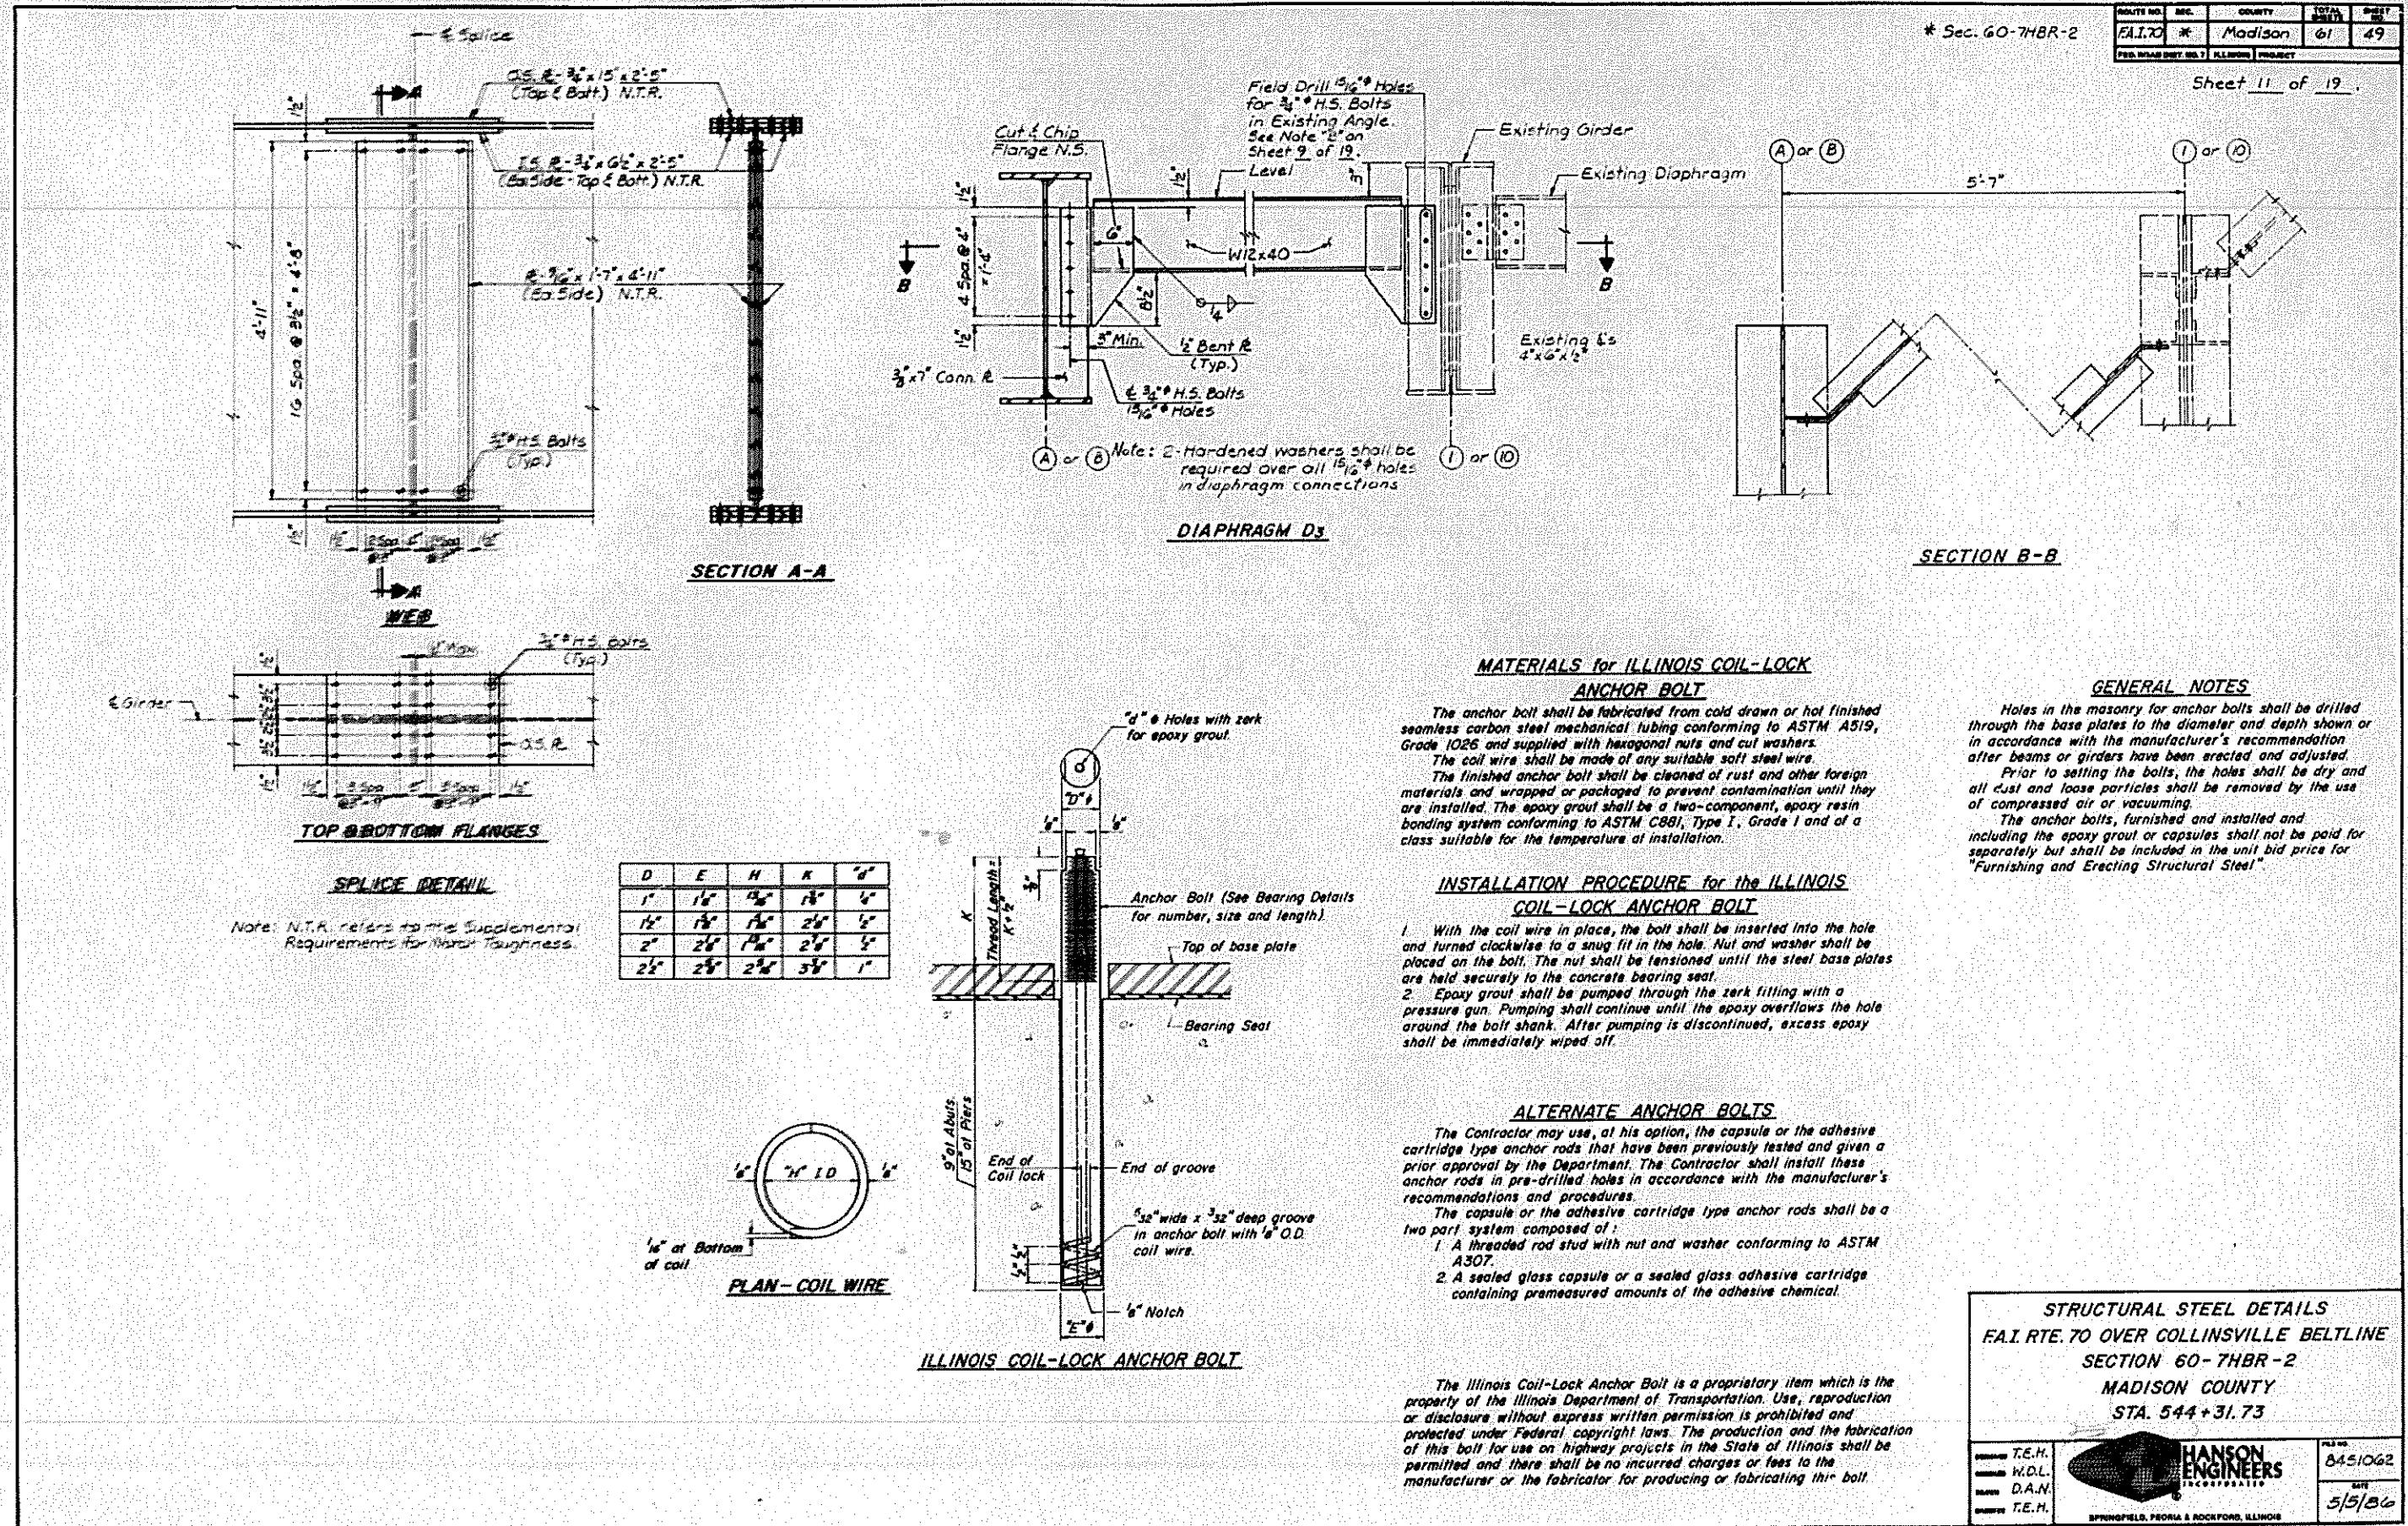

FILE NAME =	USER NAME = BUSER3	DESIGNED -	REVISED -
#FILE3		DRAWN -	REVISED -
PLOT SCALE =	SCALE#	CHECKED -	REVISED -
PLDT DATE =	DATE#	DATE -	REVISED -

STATE OF ILLINOIS
DEPARTMENT OF TRANSPORTATION

EXISTING STRUCTURE DETAILS
(SN 060-0014 & 0015)

FAI-RTE.	SECTION	COUNTY	TOTAL SHEETS	SHEET NO.
55/10	60-7HB-P	MADISON	25	12
			CONTRACT NO. 76664	

SCALE: N/A SHEET NO. ____ OF ____ SHEETS STA. ____ TD STA. ____

FED. ROAD DIST. NO. ILLINOIS FED. AID PROJECT