



MODEL: WILKE - RdwyPlan01 [Sheet]
FILE NAME: c:\pw\work\pwwd\qarut\0940243\0113424-shr-plan.dgn

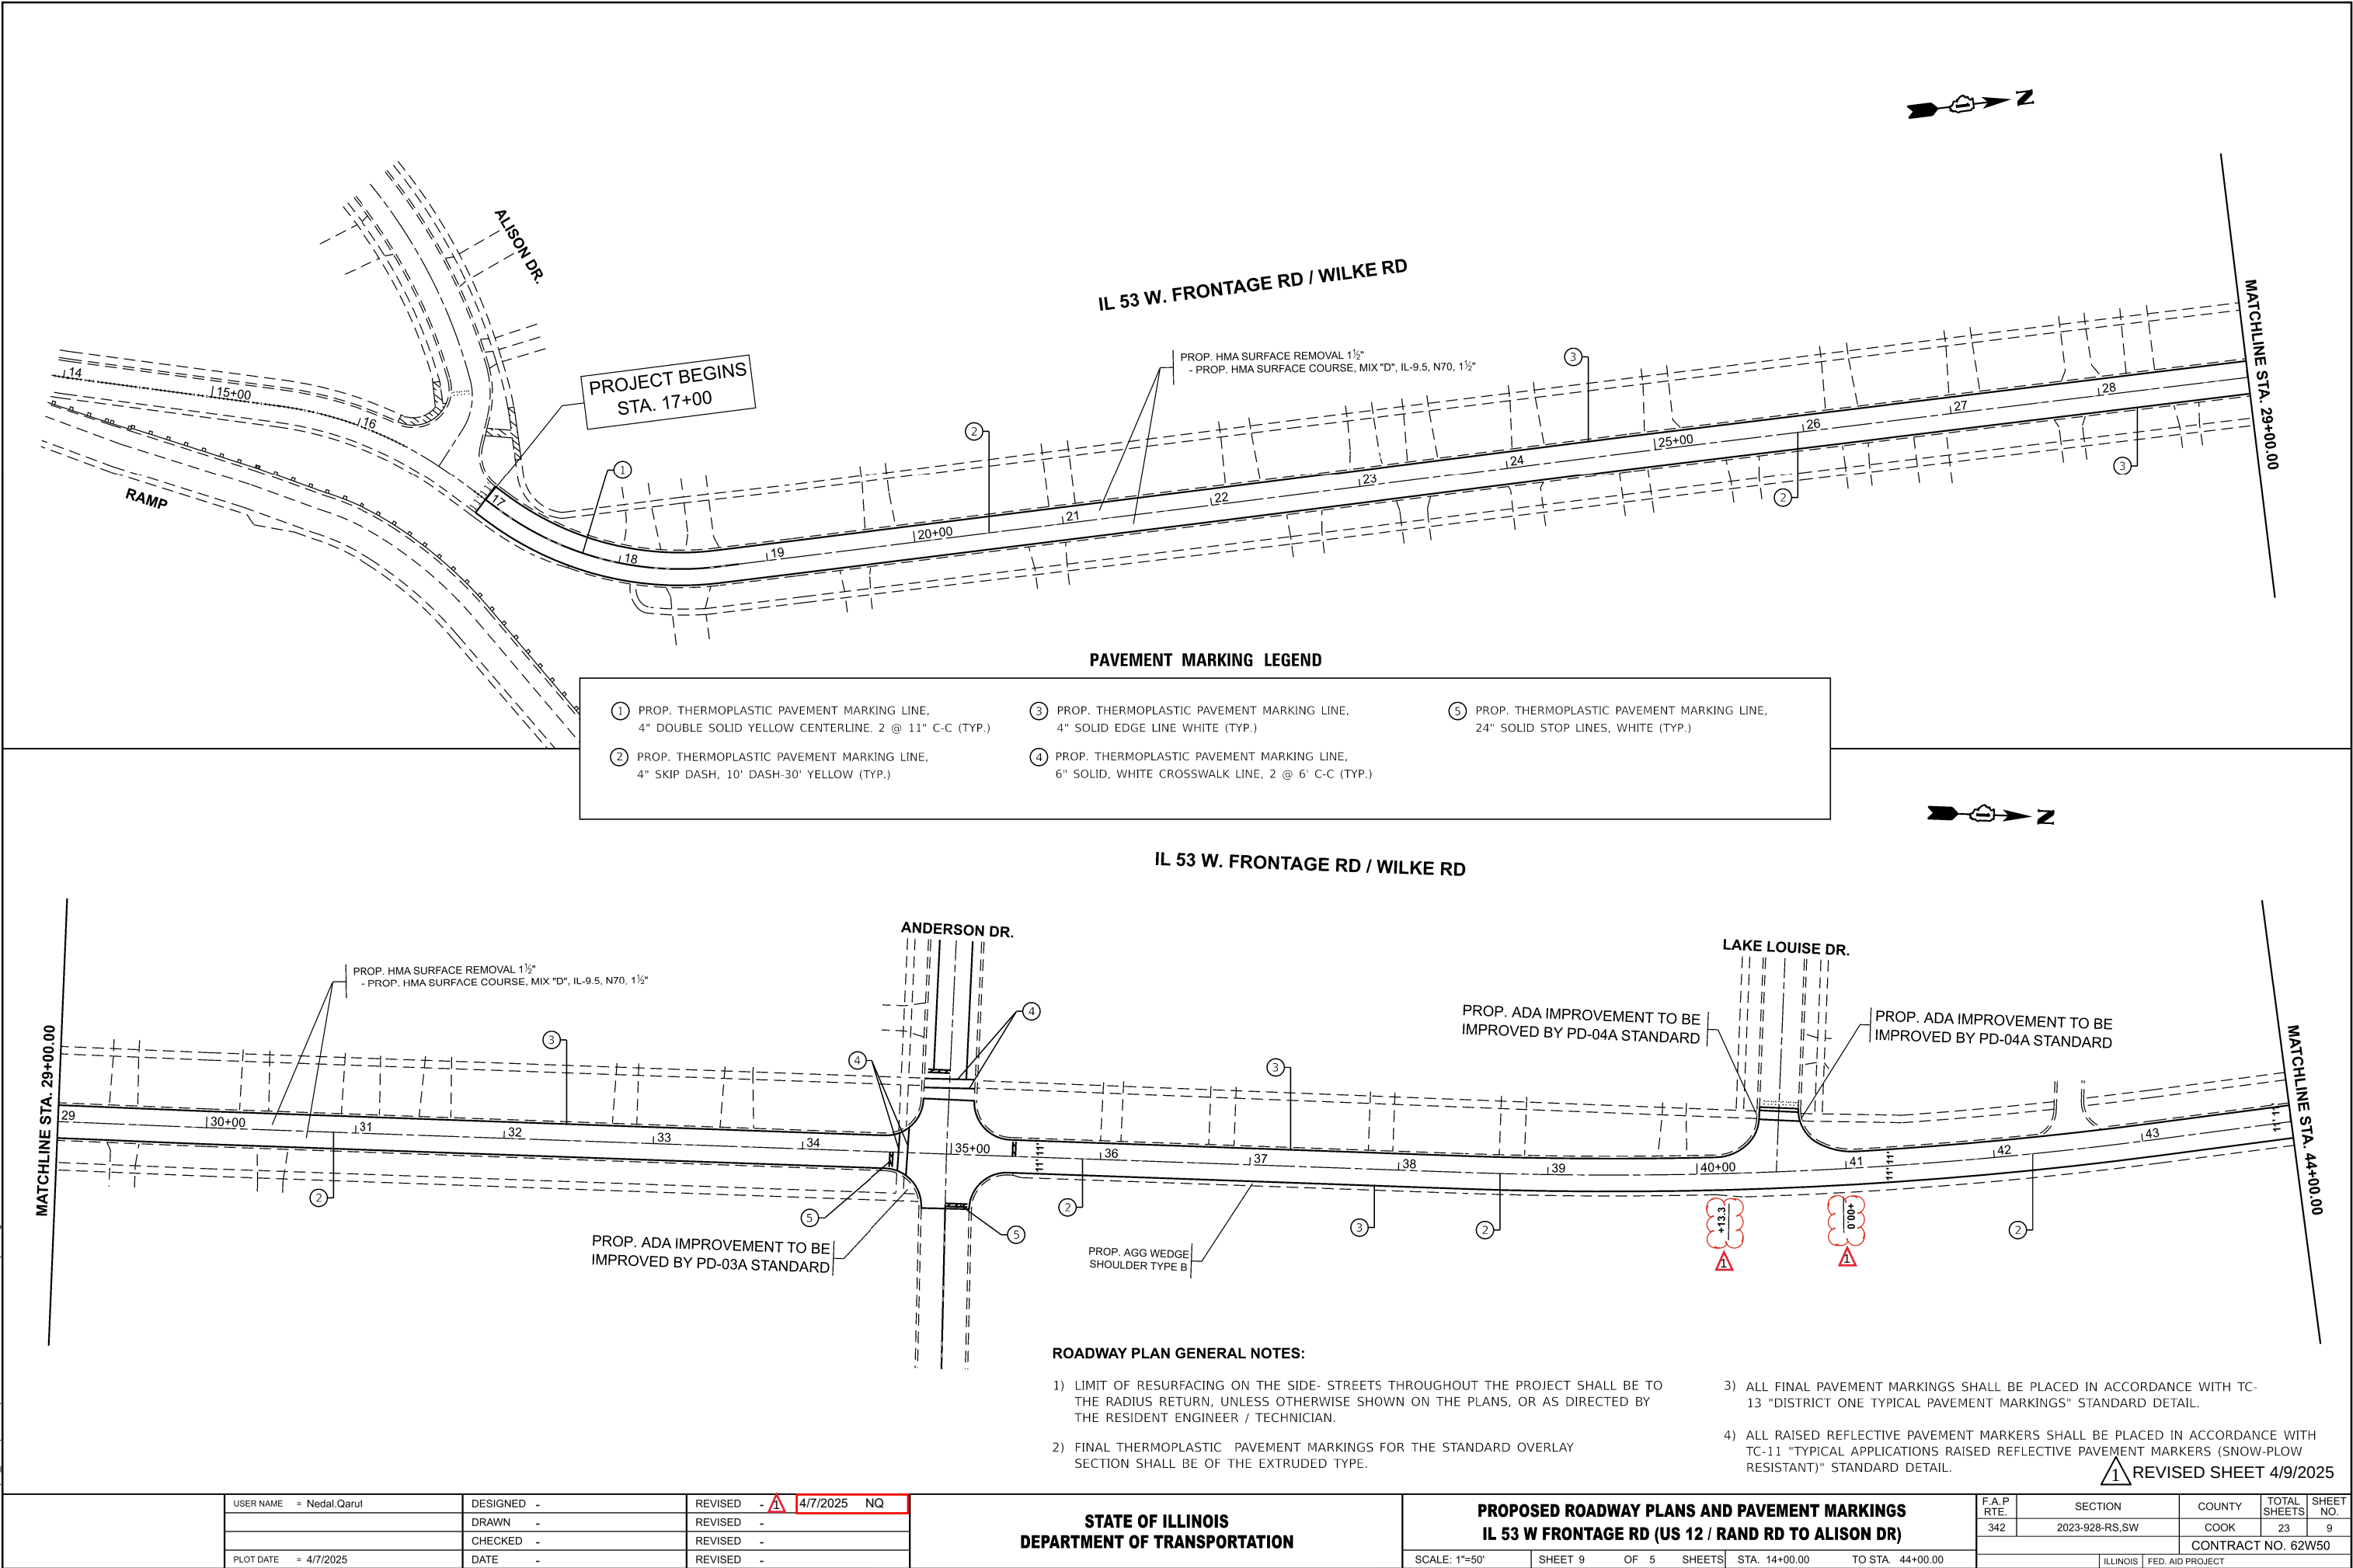

IL 53 W. FRONTAGE RD / WILKE RD

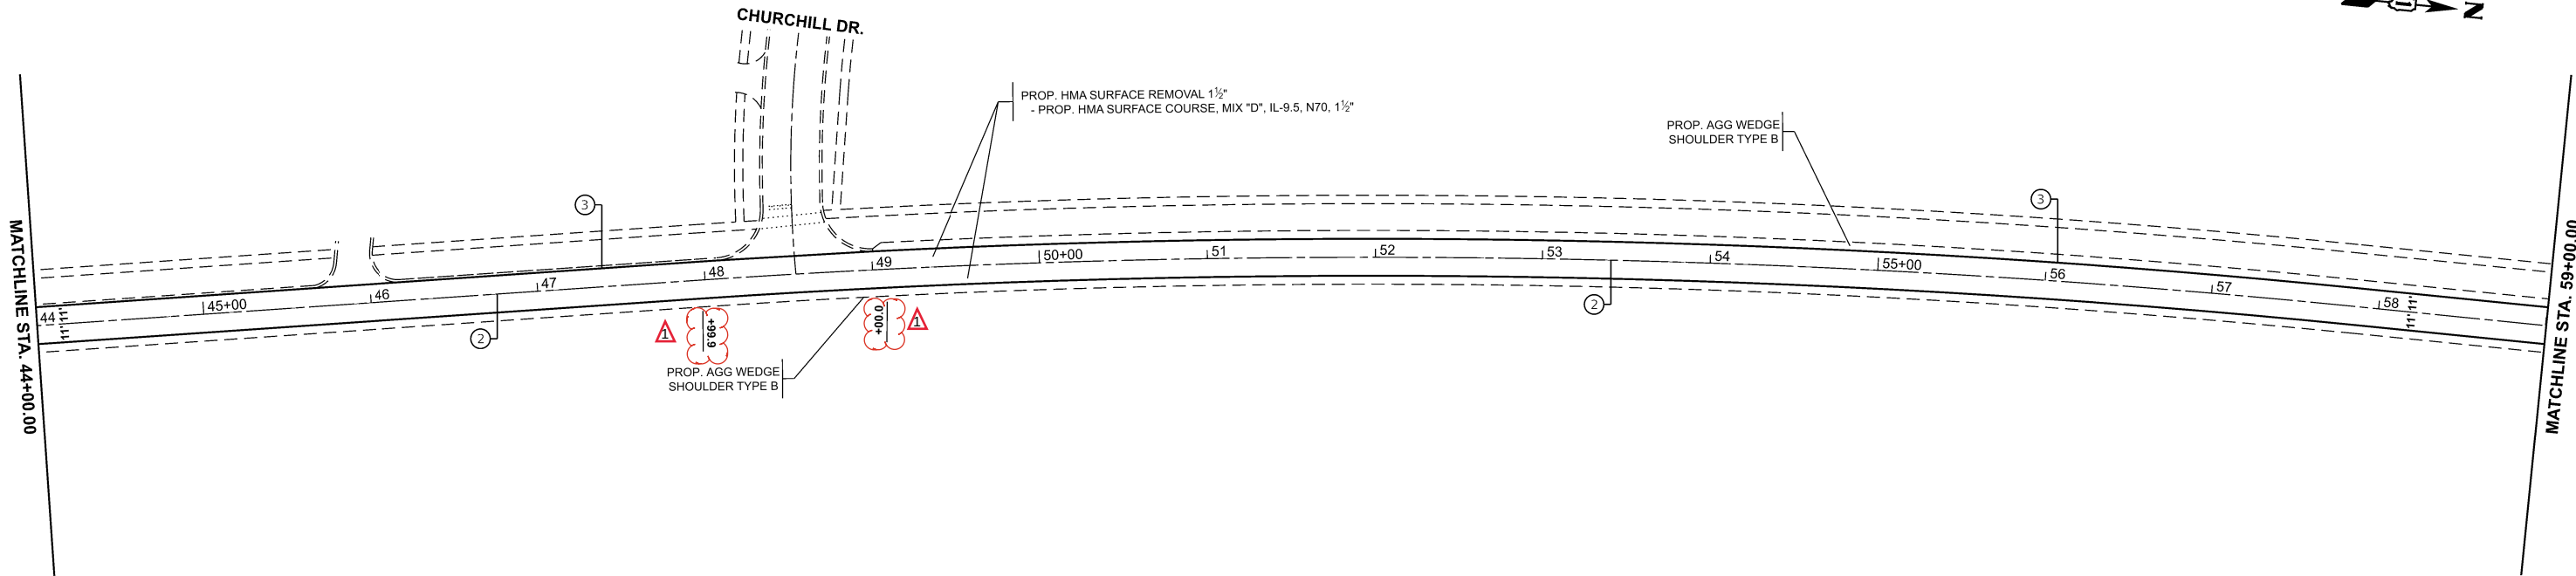


PAVEMENT MARKING LEGEND

- ① PROP. THERMOPLASTIC PAVEMENT MARKING LINE,
4" DOUBLE SOLID YELLOW CENTERLINE, 2 @ 11" C-C (TYP.)

② PROP. THERMOPLASTIC PAVEMENT MARKING LINE,
4" SKIP DASH, 10' DASH-30' YELLOW (TYP.)
- ③ PROP. THERMOPLASTIC PAVEMENT MARKING LINE,
4" SOLID EDGE LINE WHITE (TYP.)

④ PROP. THERMOPLASTIC PAVEMENT MARKING LINE,
6" SOLID, WHITE CROSSWALK LINE, 2 @ 6' C-C (TYP.)
- ⑤ PROP. THERMOPLASTIC PAVEMENT MARKING LINE,
24" SOLID STOP LINES, WHITE (TYP.)

IL 53 W. FRONTAGE RD / WILKE RD

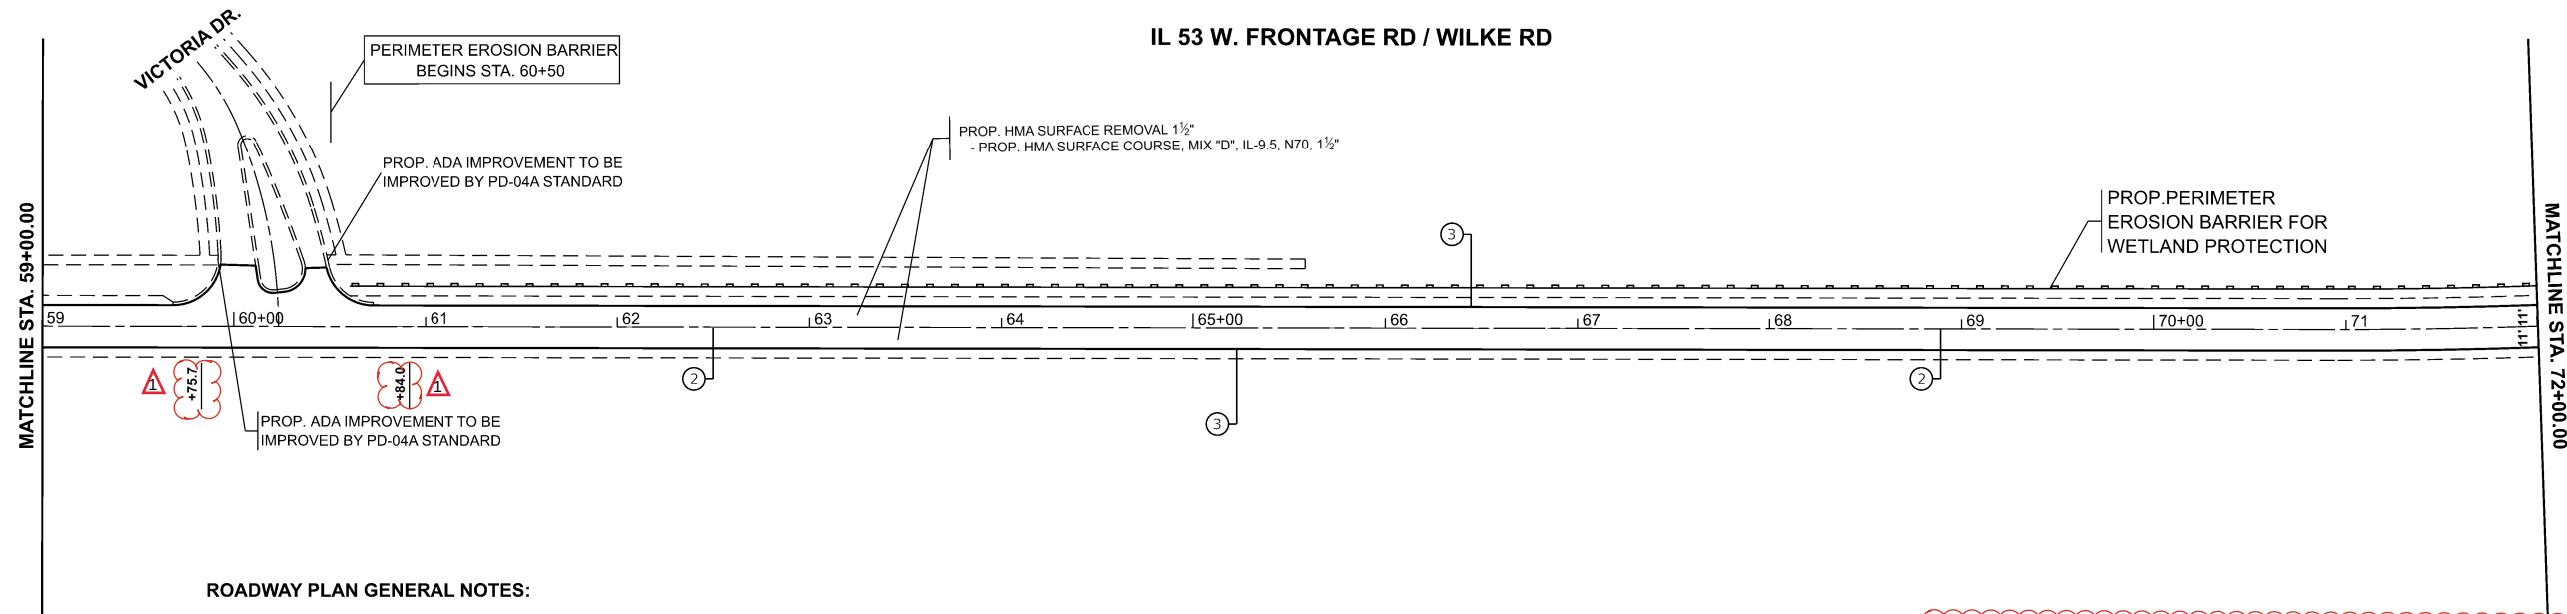

ROADWAY PLAN GENERAL NOTES:

- 1) LIMIT OF RESURFACING ON THE SIDE- STREETS THROUGHOUT THE PROJECT SHALL BE TO THE RADIUS RETURN, UNLESS OTHERWISE SHOWN ON THE PLANS, OR AS DIRECTED BY THE RESIDENT ENGINEER / TECHNICIAN.

2) FINAL THERMOPLASTIC PAVEMENT MARKINGS FOR THE STANDARD OVERLAY SECTION SHALL BE OF THE EXTRUDED TYPE.
- 3) ALL FINAL PAVEMENT MARKINGS SHALL BE PLACED IN ACCORDANCE WITH TC-13 "DISTRICT ONE TYPICAL PAVEMENT MARKINGS" STANDARD DETAIL.

4) ALL RAISED REFLECTIVE PAVEMENT MARKERS SHALL BE PLACED IN ACCORDANCE WITH TC-11 "TYPICAL APPLICATIONS RAISED REFLECTIVE PAVEMENT MARKERS (SNOW-PLOW RESISTANT)" STANDARD DETAIL.

5) THE PAVEMENT MARKINGS SHALL MATCH THE LOCATION OF THE NPZ PENANT SIGN

1 REVISED SHEET 4/9/2025

MODEL: WILKE - RdwyPlan03 (Sheet)
FILE NAME: c:\pw\work\pawid\qarut\0940243\0113424-shr-plan.dgn

USER NAME	= Nedal.Qarut	DESIGNED	-	REVISED	-	4/7/2025	NQ
		DRAWN	-	REVISED	-		
		CHECKED	-	REVISED	-		
PLOT DATE	= 4/7/2025	DATE	-	REVISED	-		

STATE OF ILLINOIS
DEPARTMENT OF TRANSPORTATION

PROPOSED ROADWAY PLANS AND PAVEMENT MARKINGS
IL 53 W FRONTAGE RD (US 12 / RAND RD TO ALISON DR)

SCALE: 1"=50' SHEET 10 OF 5 SHEETS STA. 44+00.00 TO STA. 72+00.00

F.A.P RTE.	SECTION	COUNTY	TOTAL SHEETS	SHEET NO.
342	2023-928-RS,SW	COOK	23	10
CONTRACT NO. 62W50				
ILLINOIS FED. AID PROJECT				

