

INDEX OF SHEETS

- 1. COVER SHEET
- 2. GNENERAL NOTES
- 3. SUMMARY OF QUANTITIES
- 4 - 5. TYPICAL SECTIONS
- 6 - 7. SCHEDULES
- 8. TEMPORARY INFORMATION SIGNING

HIGHWAY STANDARDS

701001-02	OFF-ROAD OPERATIONS 2L, 2W, MORE THAN 15' AWAY
701006-05	OFF-ROAD OPERATIONS 2L, 2W, 15' TO 24" FROM PAVEMENT EDGE
701301-04	LANE CLOSURE, 2L, 2W, SHORT TIME OPERATIONS
701306-04	LANE CLOSURE, 2L, 2W, SLOW MOVING OPERATIONS DAY ONLY, FOR SPEEDS ≥ 45 MPH
701901-10	TRAFFIC CONTROL DEVICES

STATE OF ILLINOIS
DEPARTMENT OF TRANSPORTATION


PROPOSED
HIGHWAY PLANS

F.A.P. ROUTE 68 (IL 23), 587, 591 (US 34)
SECTION (3R,16R,20)G,SR
AGGREGATE WEDGE SHOULDER
LASALLE AND DEKALB COUNTIES

C-93-062-25

F.A.P. RTE.	SECTION	COUNTY	TOTAL SHEETS	SHEET NO.
68,587,591	(3R,16R,20)G,SR	LAS, DK	8	1
		ILLINOIS	CONTRACT NO. 66R15	

D-93-036-25

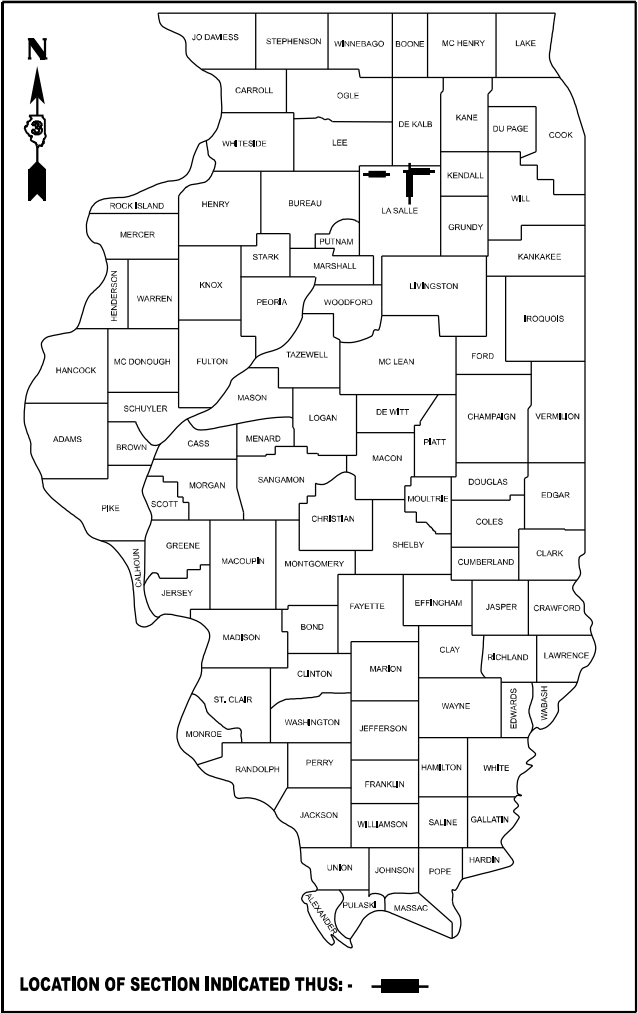

LOCATION OF SECTION INDICATED THUS: - [Black Rectangle] -

LOCATION 1


F.A.P. ROUTE 587 (US 34)
BEGINNING: 0.47 MI. (L.M. 0.00) EAST
OF I-39 INTERCHANGE
ENDING: 0.7 MI. (LOG MILE 0.23) EAST
OF I-39 INTERCHANGE

LOCATION 2

F.A.P. ROUTE 68 (IL 23)
BEGINNING: US ROUTE 52INTERSECTION
ENDING: US ROUTE 34 INTERSECTION

LOCATION 3

F.A.P. ROUTE 591 (US 34)
BEGINNING: IL ROUTE 23 INTERSECTION
ENDING: VINCENT DR. INTERSECTION
(IN SANDWICH)

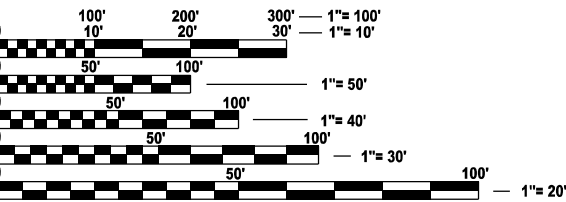


FULL SIZE PLANS HAVE BEEN PREPARED USING STANDARD
ENGINEERING SCALES. REDUCED SIZED PLANS WILL NOT
CONFORM TO STANDARD SCALES. IN MAKING MEASUREMENTS
ON REDUCED PLANS, THE ABOVE SCALES MAY BE USED.

J.U.L.I.E.
JOINT UTILITY LOCATION INFORMATION FOR EXCAVATION
1-800-892-0123
OR 811

PROJECT ENGINEER JUNIOR SENAT
UNIT CHIEF RON WOODSHANK
DISTRICT 3 (815) 434-6131

CONTRACT NO. 66R15

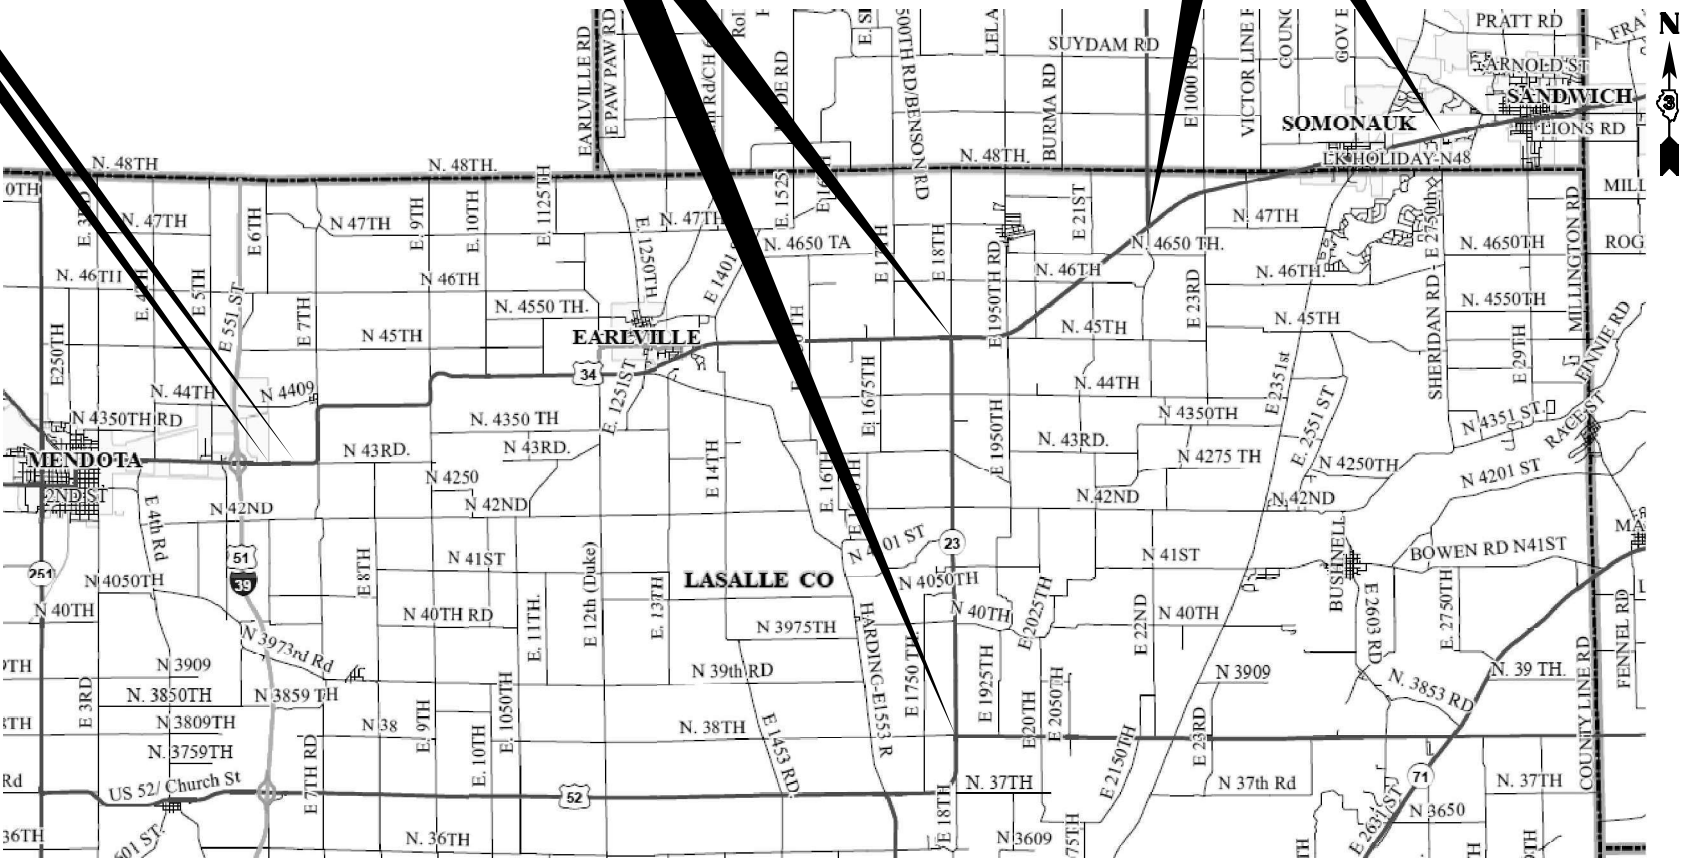

STATE OF ILLINOIS
DEPARTMENT OF TRANSPORTATION

SUBMITTED February 5, 20 25
[Signature] REGIONAL ENGINEER
March 21, 20 25
[Signature] ENGINEER OF DESIGN AND ENVIRONMENT
March 21, 20 25
[Signature] DIRECTOR OF HIGHWAYS PROJECT IMPLEMENTATION

PRINTED BY THE AUTHORITY
OF THE STATE OF ILLINOIS

GENERAL NOTES

ALL EXCAVATED MATERIAL, WHICH INCLUDES DIGGING OR GRADING OF ANY SOIL OR FILL MATERIAL, WITH THE EXCEPTION OF AGGREGATE FILLS, MUST BE INCORPORATED WITHIN THE IDOT RIGHT OF WAY.

THE AGGREGATE WEDGE SHOULDER SHALL BE CARRIED THROUGH ALL UNPAVED FIELD ENTRANCES, UNPAVED SIDE ROADS, AND MAILBOX TURNOUTS. AGGREGATE WEDGE SHOULDERS ADJACENT TO GUARDRAIL MAY BE OMMITED AT THE DIRECTION OF THE ENGINEER.

THE FOLLOWING RATES OF APPLICATION HAVE BEEN APPLIED.

GRANULAR MATERIALS	2.05	TONS / CU YD
--------------------	------	--------------

COMMITMENTS

NONE

STATE OF ILLINOIS
DEPARTMENT OF TRANSPORTATION
DISTRICT THREE
AS BUILT INFORMATION

SUPERVISING CONSTRUCTION FIELD ENGINEER

RESIDENT ENGINEER / TECHNICIAN

START & END DATES
OF CONSTRUCTION:

INSPECTORS:



MODEL: Default
FILE NAME: c:\pw_work\pwwd\woodshank\td105476\0366R15.dgn

	USER NAME = ronald.woodshank	DESIGNED - RW	REVISED -	STATE OF ILLINOIS DEPARTMENT OF TRANSPORTATION	GENERAL NOTES			F.A.P. RTE.	SECTION	COUNTY	TOTAL SHEETS	SHEET NO.
		DRAWN - RW	REVISED -					68,587,591	(3R,16R,20)G,SR	LAS, DK	8	2
		CHECKED - JS	REVISED -					CONTRACT NO. 66R15				
	PLOT DATE = 12/19/2024	DATE - 12/10/2024	REVISED -		SCALE:	SHEET 1	OF 1	SHEETS	STA.	TO STA.	ILLINOIS FED. AID PROJECT	



MODEL: Default
FILE NAME: c:\pw_workspace\woodshank\105478\0366R15.dgn

CODE NO.	ITEM	UNIT	TOTAL QUANTITY	CONSTRUCTION CODE		
				100% STATE LASALLE COUNTY	100% STATE DEKALB COUNTY	
				SAFETY 0021	SAFETY 0021	SAFETY 0021
				RURAL	RURAL	URBAN
48102100	AGGREGATE WEDGE SHOULDER, TYPE B	TON	6680	5907	260	513
67100100	MOBILIZATION	L SUM	1	0.34	0.33	0.33
70100460	TRAFFIC CONTROL AND PROTECTION, STANDARD 701306	L SUM	1	0.34	0.33	0.33
X7200061	TEMPORARY INFORMATION SIGNING	SQ FT	42	42		

	USER NAME = ronald.woodshank	DESIGNED - RW	REVISED -	STATE OF ILLINOIS DEPARTMENT OF TRANSPORTATION	SUMMARY OF QUANTITIES			F.A.P. RTE.	SECTION	COUNTY	TOTAL SHEETS	SHEET NO.
		DRAWN - RW	REVISED -					68,587,591	(3R,16R,20)G,SR	LAS, DK	8	3
		CHECKED - JS	REVISED -					CONTRACT NO, 66R15				
	PLOT DATE = 1/28/2025	DATE - 12/10/2024	REVISED -		SCALE:	SHEET 1 OF 1 SHEETS	STA.	TO STA.	ILLINOIS FED. AID PROJECT			

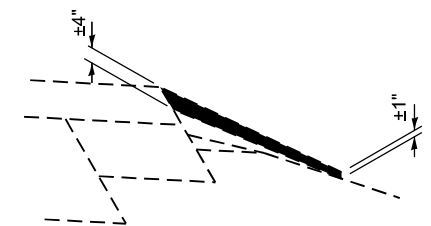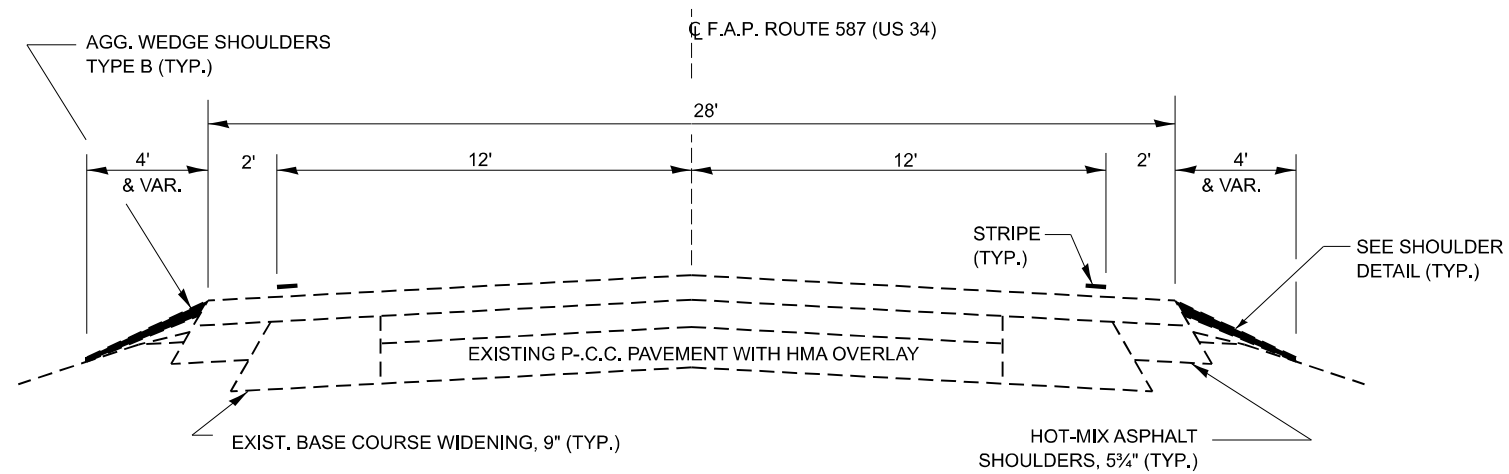

TYPICAL SECTION 1
LOCATION 1: F.A.P. ROUTE 587 (US ROUTE 34)
BEGINNING: 0.47 MI. EAST OF I-39 INTERCHANGE
ENDING: 0.7 MI. EAST OF I-39 INTERCHANGE TO 0.7 MI.

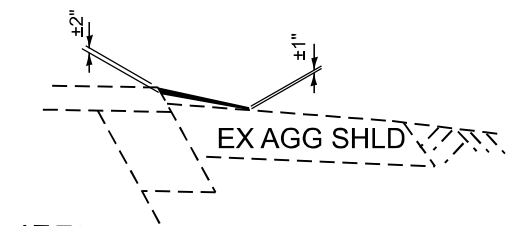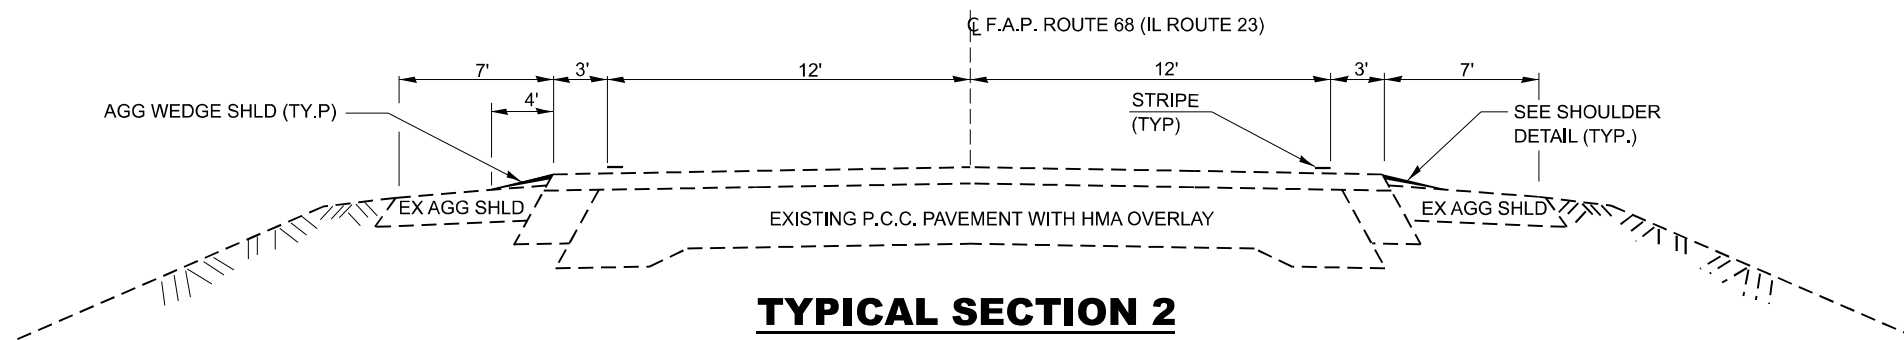


TYPICAL SECTION 2
LOCATION 2: F.A.P. ROUTE 68 (IL ROUTE 23)
BEGINNING: US ROUTE 52 INTERSECTION
ENDING: US ROUTE 34 INTERSECTION

SHOULDER DETAIL

MODEL: Default
FILE NAME: c:\pwworkspace\woodshank\1050476\0366R15.dgn


	USER NAME = ronald.woodshank	DESIGNED - RW	REVISED -	STATE OF ILLINOIS DEPARTMENT OF TRANSPORTATION	TYPICAL SECTIONS			F.A.P. RTE.	SECTION	COUNTY	TOTAL SHEETS	SHEET NO.
		DRAWN - RW	REVISED -					68,587,591	(3R,16R,20)G,SR	LAS, DK	8	4
		CHECKED - JS	REVISED -					CONTRACT NO. 66R15				
	PLOT DATE = 12/19/2024	DATE - 12/10/2024	REVISED -		SCALE:	SHEET 1	OF 2 SHEETS	STA.	TO STA.	ILLINOIS FED. AID PROJECT		

MODEL: Default
FILE NAME: c:\pwwork\woodshank\105476\0366R15.dgn

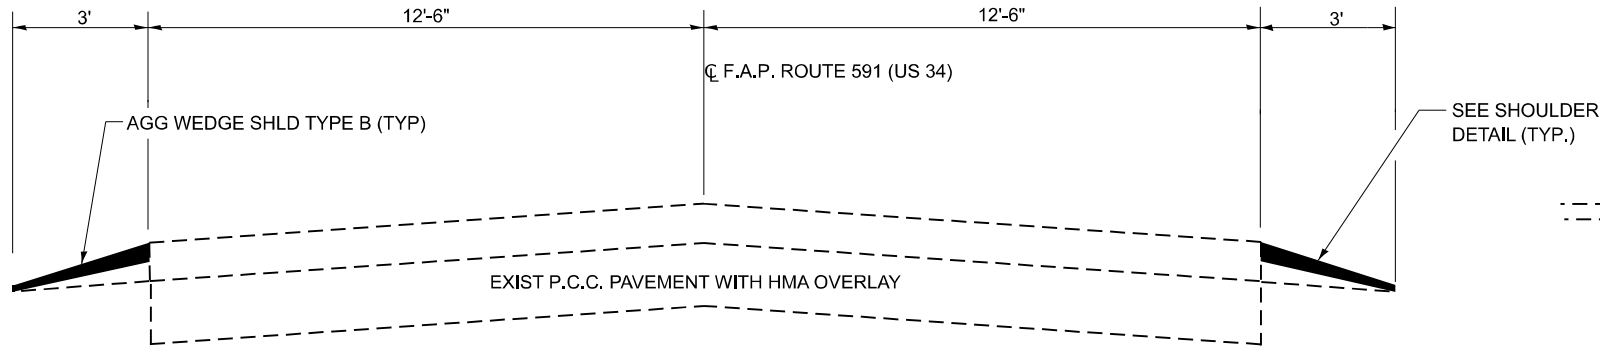


TYPICAL SECTION 3

LOCATION 3: F.A.P. ROUTE 591 (US ROUTE 34)
IL ROUTE 23 TO MAPLE ST. (SOMONAUK)
DEWEY ST. (SOMONAUK) TO VINCENT DR. (SANDWICH)

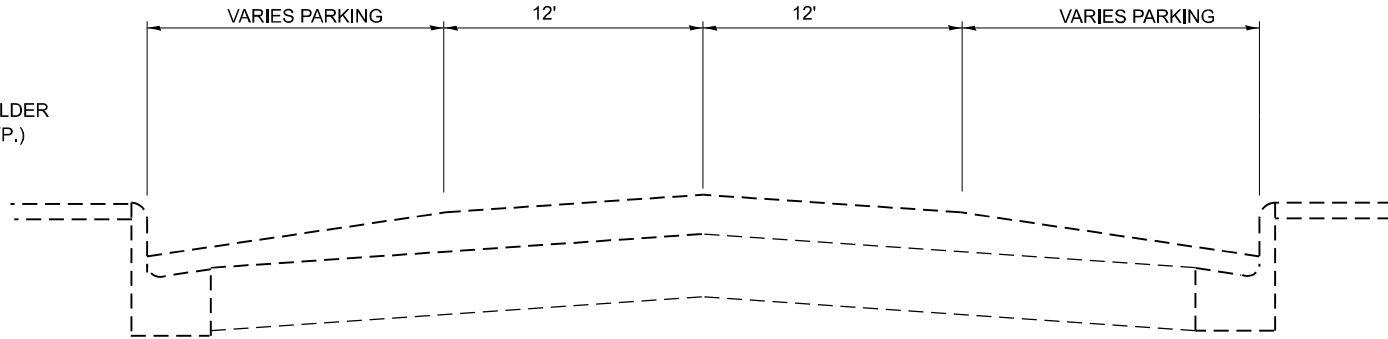


TYPICAL SECTION 4

OMIT THIS SECTION
LOCATION 3: F.A.P. ROUTE 591 (US ROUTE 34)
MAPLE ST. (SOMONAUK) TO EAST ST. (SOMONAUK)

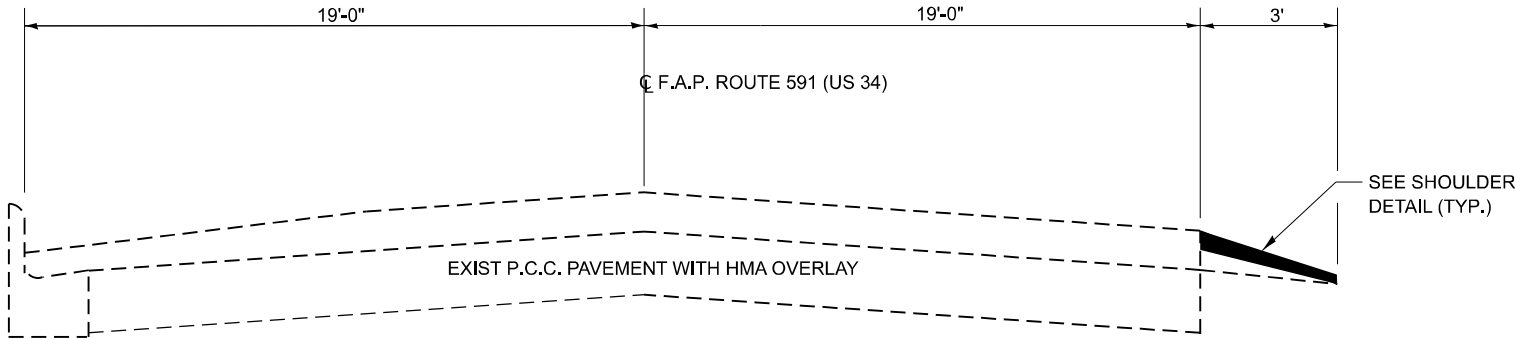

TYPICAL SECTION 5

LOCATION 3: F.A.P. ROUTE 591 (US ROUTE 34)
EAST ST. (SOMONAUK) TO DEWEY ST. (SOMONAUK)

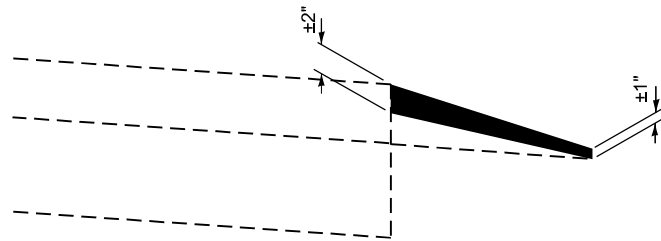

SHOULDER DETAIL

	USER NAME = ronald.woodshank	DESIGNED - RW	REVISED -	STATE OF ILLINOIS DEPARTMENT OF TRANSPORTATION	TYPICAL SECTIONS			F.A.P. RTE.	SECTION	COUNTY	TOTAL SHEETS	SHEET NO.
		DRAWN - RW	REVISED -					68,587,591	(3R,16R,20)G,SR	LAS_DK	8	5
		CHECKED - JS	REVISED -					CONTRACT NO. 66R15				
	PLOT DATE = 12/19/2024	DATE - 12/10/2024	REVISED -		SCALE:	SHEET 2	OF 2 SHEETS	STA.	TO STA.			

MODEL: Default
FILE NAME: c:\pw_work\pwidth\woodshank\td105\476\0366R15.dgn

SCHEDULE - AGGREGATE WEDGE SHOULDER

LOCATION 1 LASALLE COUNTY FROM 0.47 MI. EAST OF I-39 INTERCHANGE TO 0.70 MI EAST OF I-39				WESTBOUND LANE (LEFT SHOULDER)			AGGREGATE WEDGE SHOULDER TYPE B	EASTBOUND LANE (RIGHT SHOULDER)			AGGREGATE WEDGE SHOULDER TYPE B
				LENGTH	WIDTH	AVE. DEPTH		LENGTH	WIDTH	AVE. DEPTH	
LOG MILE	TO	LOG MILE	RURAL/URBAN	FEET	FEET	FEET	TON	FEET	FEET	FEET	TON
0.00	TO	0.23	RURAL	1169	3	0.33	88	1169	3	0.33	88
SUBTOTALS							88				88
TOTAL				176							

NOTE: DEDUCTIONS HAVE BEEN MADE FOR SIDE ROADS AND ENTRANCES

SCHEDULE - AGGREGATE WEDGE SHOULDER

LOCATION 2 LASALLE COUNTY US ROUTE 52 TO US ROUTE 34						SOUTHBOUND LANE (LEFT SHOULDER)			AGGREGATE WEDGE SHOULDER TYPE B	NORTHBOUND (RIGHT SHOULDER)			AGGREGATE WEDGE SHOULDER TYPE B
						LENGTH	WIDTH	AVE. DEPTH		LENGTH	WIDTH	AVE. DEPTH	
		TO	LOG MILE		RURAL/URBAN	FEET	FEET	FEET	TON	FEET	FEET	FEET	TON
0.00	US ROUTE 52	TO	0.03	N. 38TH RD.	RURAL	0			0	0			0
0.03	N. 38TH RD.		2.00	N 40TH RD. SOUTH	RURAL	10402	3	0.33	737	10402	3	0.33	737
2.00	N 40TH RD. SOUTH		2.05	N. 40TH RD. NORTH	RURAL	264	3	0.33	7	264	3	0.33	20
2.05	N. 40TH RD. NORTH		2.56	N. 4050TH RD.	RURAL	2693	3	0.33	131	2693	3	0.33	177
2.56	N. 4050TH RD.		3.01	N. 41ST RD.	RURAL	2376	3	0.33	147	2376	3	0.33	157
3.01	N. 41ST RD.		4.06	N. 42ND RD.	RURAL	5544	3	0.33	394	5544	3	0.33	398
4.06	N. 42ND RD.		5.03	N. 43RD RD.	RURAL	5122	3	0.33	381	5122	3	0.33	368
5.03	N. 43RD RD.		6.07	N. 44TH RD.	RURAL	5491	3	0.33	405	5491	3	0.33	404
6.07	N. 44TH RD.		7.07	US ROUTE 34	RURAL	5280	3	0.33	387	5280	3	0.33	395
SUBTOTALS									2589				2656
TOTAL									5245				

NOTE: DEDUCTIONS HAVE BEEN MADE FOR SIDE ROADS AND ENTRANCES

	USER NAME = ronald.woodshank	DESIGNED - RW	REVISED -	STATE OF ILLINOIS DEPARTMENT OF TRANSPORTATION	LOCATION MAPS			F.A.P. RTE.	SECTION	COUNTY	TOTAL SHEETS	SHEET NO.
		DRAWN - RW	REVISED -					68,587,591	(3R,16R,20)G,SR	LAS, DK	8	6
		CHECKED - JS	REVISED -					CONTRACT NO. 66R15				
	PLOT DATE = 12/19/2024	DATE - 12/10/2024	REVISED -		SCALE:	SHEET 1	OF 2 SHEETS	STA.	TO STA.	ILLINOIS FED. AID PROJECT		

SCHEDULE - AGGREGATE WEDGE SHOULDER

LOCATION 3 LASALLE COUNTY IL ROUTE 23 TO VINCENT DR.						PASSING LANE (LEFT SHOULDER)			AGGREGATE WEDGE SHOULDER TYPE B	DRIVING LANE (RIGHT SHOULDER)			AGGREGATE WEDGE SHOULDER TYPE B
						LENGTH	WIDTH	AVE. DEPTH		LENGTH	WIDTH	AVE. DEPTH	
LOG MILE		TO	LOG MILE		RURAL/URBAN	FEET	FEET	FEET	TON	FEET	FEET	FEET	TON
0.00	IL ROUTE 23	TO	1.19	E. 23RD ST.	RURAL	6283	3	0.17	243	6283	3	0.17	243
1.19	E. 23RD ST.		1.95	E. 2375TH RD.	RURAL	4013	3	0.17	155	4013	3	0.17	155
1.95	E. 2375TH RD.		2.56	48TH RD EAST	RURAL	3210	3	0.17	124	3210	3	0.17	124
2.56	48TH RD EAST		2.81	48TH RD WEST	RURAL	1331	3	0.17	52	1331	3	0.17	52
SUBTOTALS									243				243
TOTAL						486							

NOTE: DEDUCTIONS HAVE BEEN MADE FOR SIDE ROADES AND ENTRANCES

SCHEDULE - AGGREGATE WEDGE SHOULDER


LOCATION 3 KENDALL COUNTY IL ROUTE 23 TO VINCENT DR.						WESTBOUND LANE (LEFT SHOULDER)			AGGREGATE WEDGE SHOULDER TYPE B	EASTBOUND LANE (RIGHT SHOULDER)			AGGREGATE WEDGE SHOULDER TYPE B
						LENGTH	WIDTH	AVE. DEPTH		LENGTH	WIDTH	AVE. DEPTH	
LOG MILE		TO	LOG MILE		RURAL/URBAN	FEET	FEET	FEET	TON	FEET	FEET	FEET	TON
2.81	48TH RD		3.12	BEGIN URBAN	RURAL	1637	3	0.17	57	1637	3	0.17	61
3.12	BEGIN URBAN		3.54	MAPLE ST.	URBAN	2218	3	0.17	83	2218	3	0.17	71
3.54	MAPLE ST.		4.17	EAST ST.	URBAN	OMIT CURB & GUTTER SECTION				OMIT CURB & GUTTER SECTION			
4.17	EAST ST.		4.26	DEWEY	URBAN	475	3	0.17	16	475	3	0.17	13
4.26	DEWEY		4.31	TERRACE CT.	URBAN	OMIT CURB & GUTTER SECTION				264	3	0.17	7
4.31	TERRACE CT.		4.49	SOMONAUK RD.	URBAN	950	3	0.17	29	950	3	0.17	34
4.49	SOMONAUK RD.		5.15	END URBAN	URBAN	3485	3	0.17	128	3485	3	0.17	132
5.15	SOMONAUK RD.		5.53	VINCENT DR.	RURAL	2006	3	0.17	74	2006	3	0.17	68
SUBTOTALS									387				386
TOTAL						773							

NOTE: DEDUCTIONS HAVE BEEN MADE FOR SIDE ROADES AND ENTRANCES

MODEL: Default
FILE NAME: c:\pw_work\pwwd\woodshank\td105\476\0366R15.dgn

	USER NAME = ronald.woodshank	DESIGNED - RW	REVISED -	STATE OF ILLINOIS DEPARTMENT OF TRANSPORTATION	LOCATION MAPS					F.A.P. RTE.	SECTION	COUNTY	TOTAL SHEETS	SHEET NO.
		DRAWN - RW	REVISED -							68,587,591	(3R,16R,20)G,SR	LAS, DK	8	7
		CHECKED - JS	REVISED -		SCALE:					CONTRACT NO. 66R15				
	PLOT DATE = 12/19/2024	DATE - 12/10/2024	REVISED -		SHEET 2 OF 2 SHEETS					STA. TO STA.				
										ILLINOIS FED. AID PROJECT				


MODEL: Default
FILE NAME: c:\pw_work\pwid\woodshank\1050476\0366R15.dgn

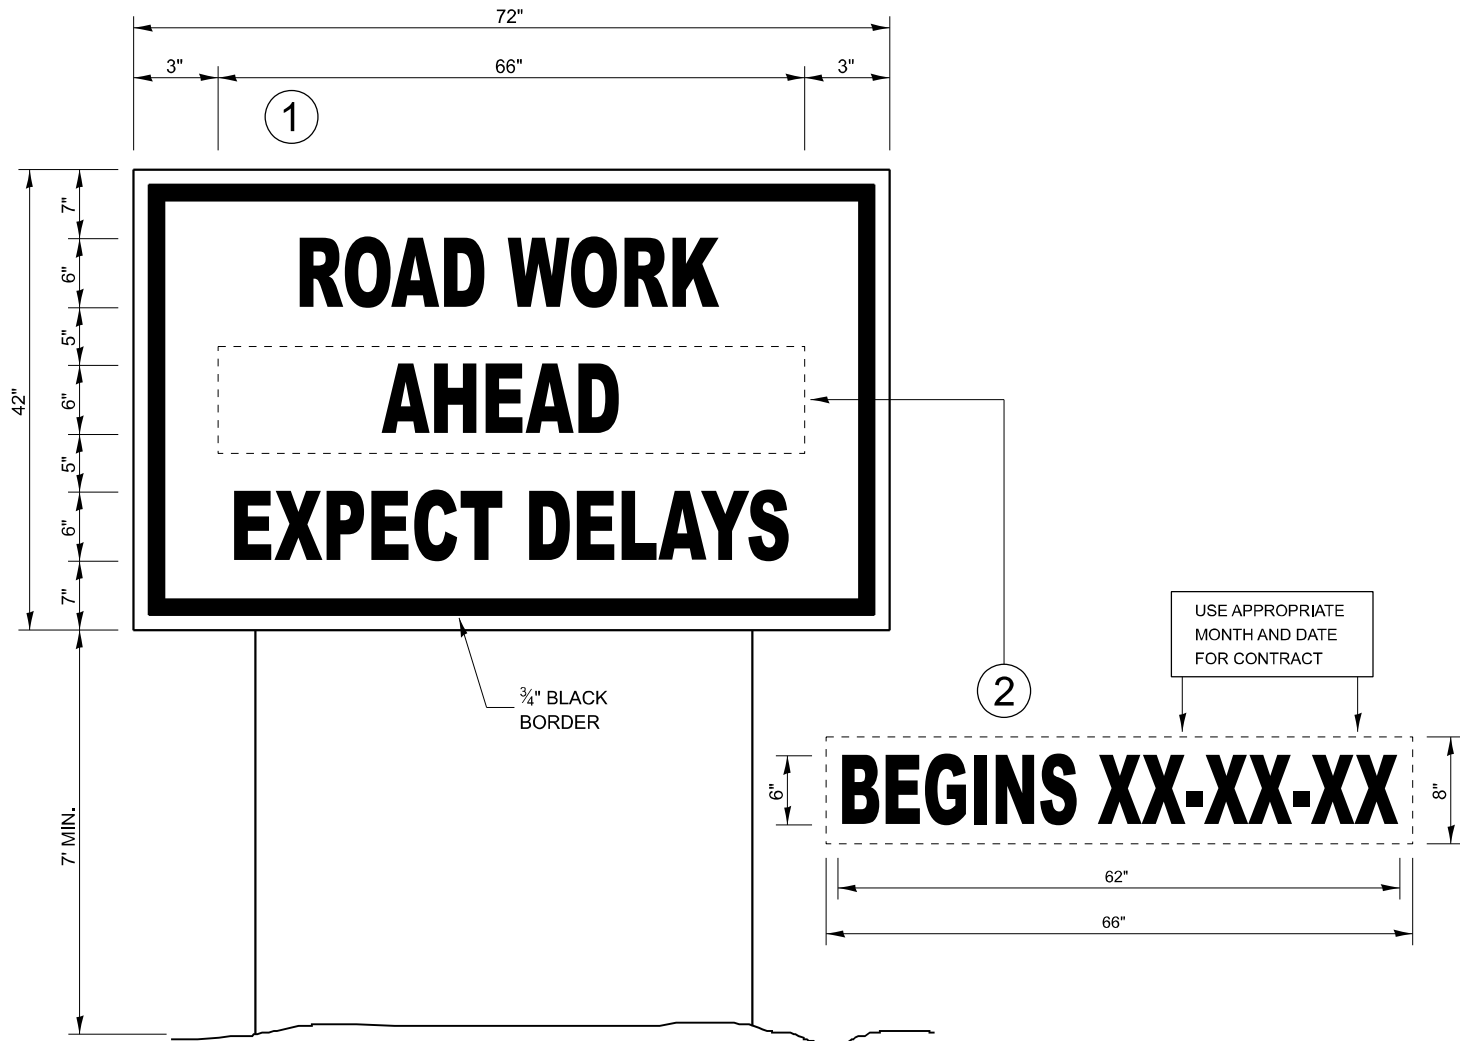

TEMPORARY INFORMATION SIGNING

NOTES:

1. USE 6" D BLACK LETTERING ON FLOURESENT ORANGE BACKGROUND.
2. ERECT SIGNS AT LOCATIONS IN ADVANCE OF THE "ROAD CONSTRUCTION AHEAD" SIGNS AS DIRECTED BY THE ENGINEER.
3. ERECT SIGN ① WITH INSTALLED PANEL ② A MINIMUM OF ONE WEEK PRIOR TO THE START OF THE LANE CLOSURE.
4. REMOVE PANEL ② ON THAT DATE.
5. SEE SPECIAL PROVISION "TEMPORARY INFORMATION SIGNING" FOR ADDITIONAL INFORMATION.
6. WILL BE PAID FOR PER SQ FT AS "TEMPORARY INFORMATION SIGNING". EACH SIGN = 21 SQ FT. THE DATE PANEL ② RESUMES PANEL ③ AND SPRING 202X PANEL ④ WILL NOT BE MEASURED SEPARATELY FOR PAYMENT.

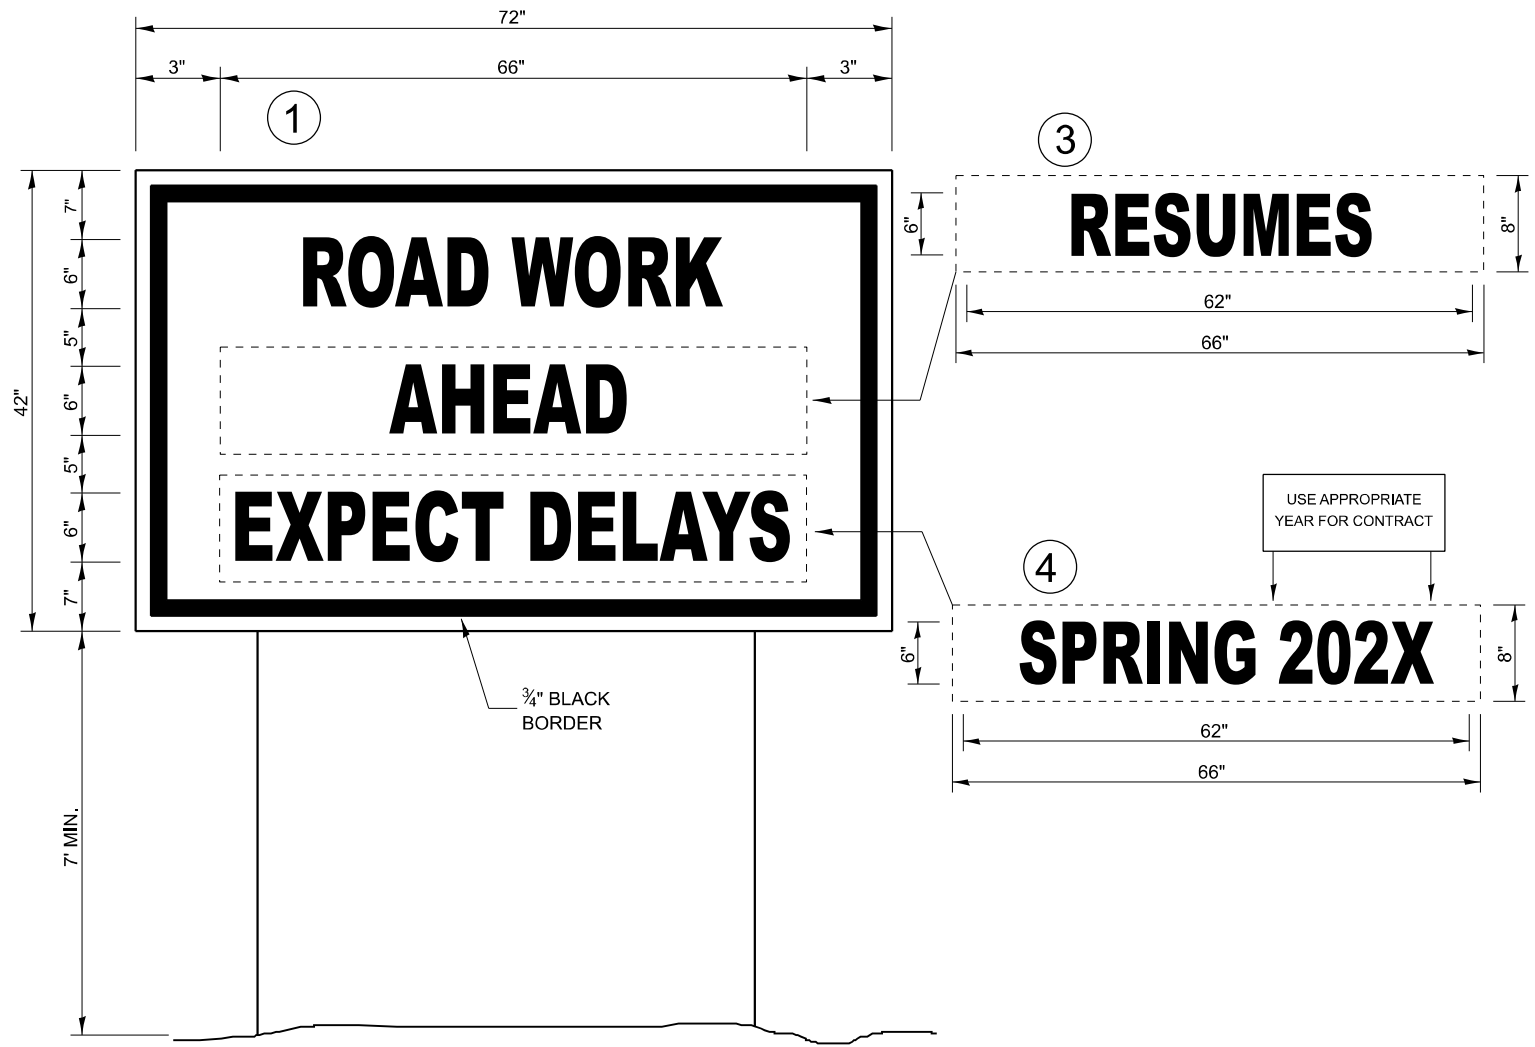

WINTER SHUT DOWN SIGNING

	USER NAME = ronald.woodshank	DESIGNED - RW	REVISED -	STATE OF ILLINOIS DEPARTMENT OF TRANSPORTATION	TEMPORARY INFORMATION SIGNING			F.A.P. RTE.	SECTION	COUNTY	TOTAL SHEETS	SHEET NO.
		DRAWN - RW	REVISED -					68,587,591	(3R,16R,20)G,SR	LAS, DK	8	8
		CHECKED - JS	REVISED -					CONTRACT NO. 66R15				
	PLOT DATE = 12/19/2024	DATE - 12/10/2024	REVISED -		SCALE:	SHEET 1	OF 1	SHEETS	STA.	TO STA.	ILLINOIS FED. AID PROJECT	