

MODEL: SQQ [Sheet]
FILE NAME: c:\pwworking\dwg\0911617\074C46-ahh-sqq.dgn

CODE NO.	ITEM	UNIT	80% FED 20% STATE	
			TOTAL QUANTITY	ROADWAY
				0005 RURAL
40600290	BITUMINOUS MATERIALS (TACK COAT)	POUND	12797	12797
40600370	LONGITUDINAL JOINT SEALANT	FOOT	10664	10664
40600990	TEMPORARY RAMP	SQ YD	160	160
40604052	HOT-MIX ASPHALT SURFACE COURSE, IL-9.5, MIX "C", N70	TON	1195	1195
40604164	POLYMERIZED HOT-MIX ASPHALT SURFACE COURSE, IL-9.5, MIX "D", N90	TON	1195	1195
44000155	HOT-MIX ASPHALT SURFACE REMOVAL, 1 1/2"	SQ YD	28437	28437
44201789	CLASS D PATCHES, TYPE II, 12 INCH	SQ YD	202	202
44201794	CLASS D PATCHES, TYPE III, 12 INCH	SQ YD	16	16
48102100	AGGREGATE WEDGE SHOULDER, TYPE B	TON	262	262
67000400	ENGINEER'S FIELD OFFICE, TYPE A	CAL MO	3	3
67000600	ENGINEERS FIELD LABORATORY	CAL MO	3	3
67100100	MOBILIZATION	L SUM	1	1
70100450	TRAFFIC CONTROL AND PROTECTION, STANDARD 701201	L SUM	1	1
70100460	TRAFFIC CONTROL AND PROTECTION, STANDARD 701306	L SUM	1	1
70107025	CHANGEABLE MESSAGE SIGN	CAL DA	28	28
70300100	SHORT TERM PAVEMENT MARKING	FOOT	1066	1066
70300150	SHORT TERM PAVEMENT MARKING REMOVAL	SQ FT	355	355
70300221	TEMPORARY PAVEMENT MARKING - LINE 4"- PAINT	FOOT	24593	24593



CODE NO.	ITEM	UNIT	80% FED 20% STATE	
			TOTAL QUANTITY	ROADWAY
				0005 RURAL
* 78001110	PAINT PAVEMENT MARKING - LINE 4"	FOOT	24593	24593
* 78100100	RAISED REFLECTIVE PAVEMENT MARKER	EACH	134	134
78300200	RAISED REFLECTIVE PAVEMENT MARKER REMOVAL	EACH	134	134
Z0049799	PROTECTING OR RESETTNG SURVEY MARKERS	EACH	9	9

* SPECIALTY ITEM

REVISED 4-15-2025


REV - MS

	USER NAME = levi.lund	DESIGNED -	REVISED -	STATE OF ILLINOIS DEPARTMENT OF TRANSPORTATION	SUMMARY OF QUANTITIES			F.A.S RTE.	SECTION	COUNTY	TOTAL SHEETS	SHEET NO.
		DRAWN -	REVISED -					805	(101,101Z)RS-1	LAWRENCE	9	3
		CHECKED -	REVISED -					CONTRACT NO. 74C46				
	PLOT DATE = 1/15/2025	DATE -	REVISED -		SCALE:	SHEET 3	OF 9	SHEETS	STA.	TO STA.	ILLINOIS FED. AID PROJECT	

MODEL: Untitled [Sheet]
FILE NAME: c:\p\k_work\p\k\tdot\lund\td0911617\D774C46-sh-hydrals.dgn

NOTE: TYPICAL NOT DRAWN TO SCALE

TYPICAL CROSS SECTION
00+96.00 TO 107+60.00

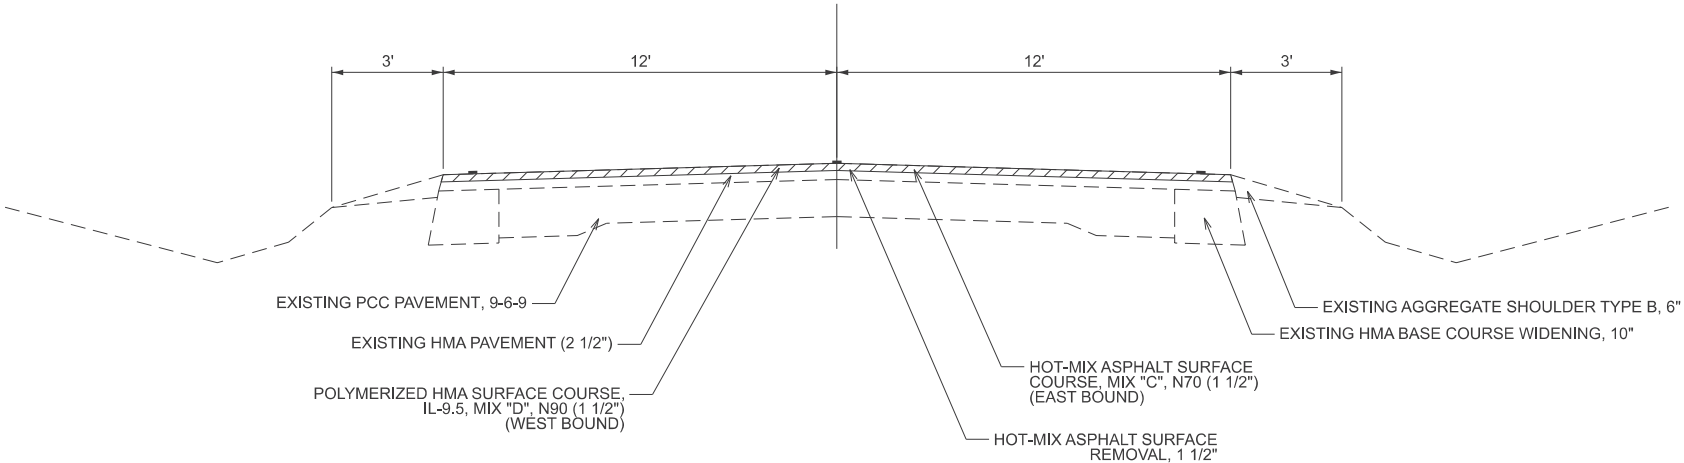

REVISED SHEET 4-15-2025

	USER NAME = levi.lund	DESIGNED -	REVISED -	STATE OF ILLINOIS DEPARTMENT OF TRANSPORTATION	TYPICAL CROSS SECTION			F.A.S RTE.	SECTION	COUNTY	TOTAL SHEETS	SHEET NO.
		DRAWN -	REVISED -					805	(101,101Z)RS-1	LAWRENCE	9	4
		CHECKED -	REVISED -					CONTRACT NO. 74C46				
	PLOT DATE = 4/15/2025	DATE -	REVISED -		SCALE:	SHEET 1	OF 9 SHEETS	STA.	TO STA.	ILLINOIS FED. AID PROJECT		