FOR INDEX OF SHEETS, SEE SHEET NO. 2

ADT = 19,900 (2023)

 \bigcirc

 \bigcirc

0


 \circ

STATE OF ILLINOIS DEPARTMENT OF TRANSPORTATION

PROPOSED HIGHWAY PLANS

FAI ROUTE 57 (I-57)
SECTION D7 CRACK SEALING 2025-1
PROJECT NHPP-3GH7(234)
CRACK AND JOINT SEALING
EFFINGHAM COUNTY

C-97-125-23

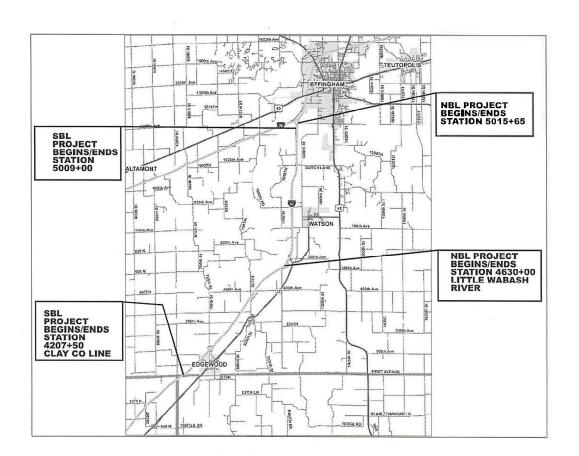

GROSS LENGTH = 111,144 FT. = 21.05 MILES NET LENGTH = 110,311 FT. = 20.9 MILES

CONTRACT NO. 74C48


1-800-892-0123 OR 811


FULL SIZE PLANS HAVE BEEN PREPARED USING STANDARD ENGINEERING SCALES. REDUCED SIZED PLANS WILL NOT CONFORM TO STANDARD SCALES. IN MAKING MEASUREMENTS ON REDUCED PLANS. THE ABOVE SCALES MAY BE USED.

JOINT UTILITY LOCATION INFORMATION FOR EXCAVATION

PROJECT ENGINEER: BRIAN LEWIS PROJECT MANAGER: TREVOR WILL

D-97-094-23

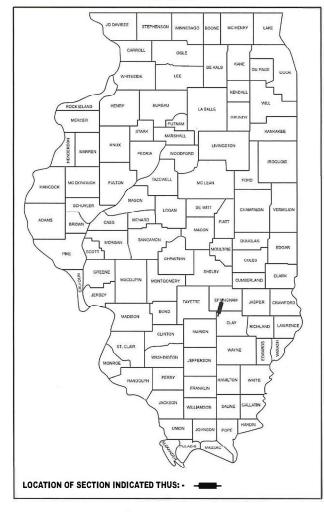

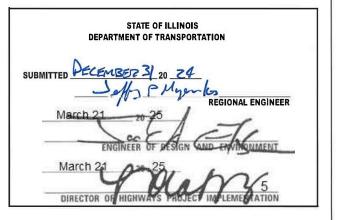

PRINTED BY THE AUTHORITY OF THE STATE OF ILLINOIS

REV - MS

GENERAL NOTES

THIS PROJECT IS LOCATED ON FAI 57, INTERSTATE 57 IN EFFINGHAM COUNTY, ON THE NORTH AND SOUTH BOUND LANES. SOUTH BOUND LANES BETWEEN STATION 5009+00 AT THE CONSTRUCTION JOINT JUST SOUTH OF I-70, TO THE EFFINGHAM, CLAY COUNTY LINE STATION 4207+50. THE NORTH BOUND LANES BETWEEN STATION 5015+65 AT THE CONSTRUCTION JOINT JUST SOUTH OF I70, TO THE LITTLE WABASH RIVER AT STATION 4630+00.

THE WORK INCLUDED IN SECTION D7 CRACK SEALING 2025-1 CONSISTS OF ROUTING, CLEANING, AND SEALING OF THE CENTERLINE LONGITUDINAL AND EDGELINE JOINTS IN THE EXISTING HOT-MIX ASPHALT PAVEMENT, REPLACING PAVEMENT MARKINGS DAMAGED BY ROUTING / SEALING PROCESS, AND ALL OTHER WORK NECESSARY TO COMPLETE THIS SECTION.

EXISTING PAVEMENT MARKINGS SHALL REMAIN IN PLACE AND SHALL BE COVERED WITH THE NEW THERMOPLASTIC PAVEMENT MARKINGS. THE PERFORMANCE INSPECTION IN ACCORDANCE WITH ARTICLE 780.13 WILL STILL APPLY TO THE PAVEMENT MARKINGS,

RAISED REFLECTIVE PAVEMENT MARKER CASTINGS AND REFLECTORS SHALL BE PROTECTED AS PER SPEC 451.04. RAISED REFLECTIVE PAVEMENT MARKER CASTINGS DAMAGED BY ROUTING OR COVERED BY SEALANT SHALL BE REPLACED. CASTINGS WILL NEED TO BE CLEANED AND FREE OF ANY EXISTING EPOXY BEFORE THE NEW LENS IS PLACED AS PER SPEC 781.03 (c). THIS WORK WILL BE THE RESPONSIBLITY OF THE CONTRACTOR AND WILL NOT BE PAID FOR SEPARATELY.

INDEX OF SHEETS

CRACK FILLING

0.30 LB/FT

THE FOLLOWING STANDARDS ARE A PART OF THESE PLANS AND ARE INCLUDED FOLOWING THE LAST NUMBERED SHEET OF THE PLANS.

| SHEET NO. | <u>ITEM</u> | STANDARD | NO. DESCRIPTION |
|-----------|---|-----------|---|
| 1 | COVER SHEET | 000001-08 | STANDARD SYMBOLS, ABBREVIATIONS AND PATTERNS |
| 2 | INDEX OF SHEETS, HIGHWAY STANDARDS & GENERAL NOTES | 001006 | DECIMAL OF AN INCH AND OF A FOOT |
| 3 | SUMMARY OF QUANTITIES | 701101-05 | OFF-ROAD OPERATIONS, MULTILANE, 15' (4.5 M) TO 24" |
| 4 | LOCATION MAP | | (600 MM) FROM PAVEMENT EDGE |
| 5 | SCHEDULE OF QUANTITIES | 701106-02 | OFF-ROAD OPERATIONS, MULTILANE, MORE THAN 15' (4.5 M) |
| 6 | CRACK AND JOINT SEALING DETAIL | | FROM PAVEMENT EDGE |
| 7-8 | DISTRICT 7 PAVEMENT MARKING DETAILS | 701411-09 | LANE CLOSURE, MULTILANE, AT ENTRANCE OR EXIT RAMP, FOR SPEEDS GREATER THAN 45 MPH |
| THE EOU | LOWING RATES OF APPLICATION HAVE BEEN USED IN CALCULATING PLAN QUANTITIES: | 701426-09 | LANE CLOSURE, MULTILANE, INTERMITTENT OR MOVING OPERATION, FOR SPEEDS GREATER THAN 45 MPH |
| THE FOLI | LOWING MATES OF ALT LICATION HAVE BEEN USED IN CALCULATING FEAN QUANTITIES. | 701901-10 | TRAFFIC CONTROL DEVICES |
| | 0.00 LB/FT | 780001-05 | TYPICAL PAVEMENT MARKINGS |

REV - MS

| USER NAME = trevor.will | DESIGNED - | REVISED - | | | GENERAL NOTES. INDEX OF SHEETS | | | F.A.I | SECTION | COUNTY | TOTAL SHEET | |
|-------------------------|------------|-----------|------------------------------|--|--------------------------------|----|-------------|---------|----------------------------|-------------|-------------|-----|
| | DRAWN _ | REVISED - | STATE OF ILLINOIS | STATE OF ILLINOIS DEPARTMENT OF TRANSPORTATION & LIST OF STANDARDS | | | | | | | EFFINGHAM | 8 2 |
| j | CHECKED - | REVISED - | DEPARTMENT OF TRANSPORTATION | | | | 1 | | CONTRACT | T NO. 74C48 | | |
| PLOT DATE = 12/31/2024 | DATE - | REVISED - | | SCALE: | SHEET | OF | SHEETS STA. | TO STA. | ILLINOIS FED. AID PROJEC | | PROJECT | |

90% FED 10% STATE


| SUMMARY OF QUANTITIES ITEM | UNIT | TOTAL QUANTITY | 0005 |
|--|---|--|---|
| | | | |
| RACK ROUTING (PAVEMENT) | FOOT | 330933 | 330933 |
| | | | |
| RACK FILLING | POUND | 99280 | 99280 |
| | | | |
| OBILIZATION | LSUM | 1 | 1 |
| PAFFIC CONTROL AND PROTECTION, STANDARD 701411 | EACH | 4 | 4 |
| | | _ | |
| HANGEABLE MESSAGE SIGN | CAL DA | 28 | 28 |
| JEDMODI ASTIC DAVEMENT MADIZING. LINE 6" | FOOT | 248200 | 248200 |
|) | BILIZATION AFFIC CONTROL AND PROTECTION, STANDARD 701411 | BILIZATION L SUM AFFIC CONTROL AND PROTECTION, STANDARD 701411 EACH ANGEABLE MESSAGE SIGN CAL DA | BILIZATION L SUM 1 AFFIC CONTROL AND PROTECTION, STANDARD 701411 EACH 4 ANGEABLE MESSAGE SIGN CAL DA 28 |

* SPECIALTY ITEM

| USER NAME = trevor.will | DESIGNED - | REVISED - |
|-------------------------|------------|-----------|
| | DRAWN - | REVISED - |
| | CHECKED - | REVISED - |
| PLOT DATE = 12/4/2024 | DATE - | REVISED - |

SCALE:

| | SUMMAR | F.A.I RTE. | SEC- | TION | | COUNTY | TOTAL SHEETS | SHEE NO. | | | |
|------|--------|---------------|------|---------|----------|--------------|-----------------|-------------|-----------|---------|-----|
| | | | | | 57 (I-57 | D7 CRACK SEA | LING 20 | 25-1 | EFFINGHAM | 8 | 3 |
| | | | | | | | | | CONTRACT | NO. 740 | C48 |
| HEET | OF | SHEETS | STA. | TO STA. | | | ILLINOIS | FED, AII | D PROJECT | | |

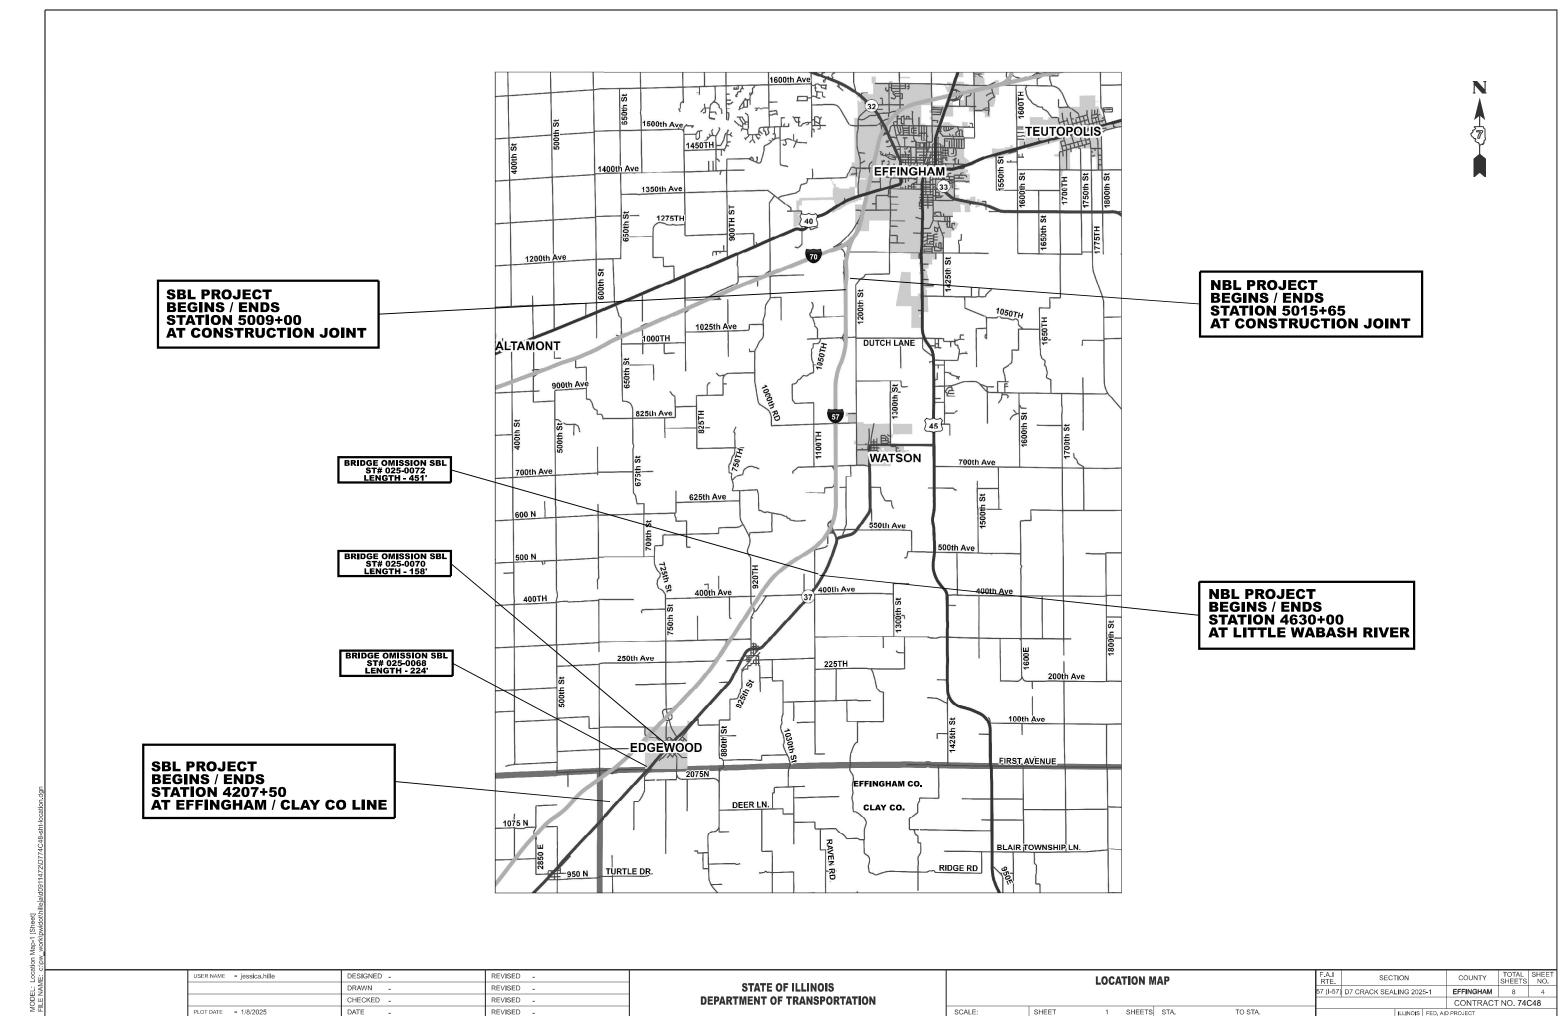

D7 CRACK SEALING 2025-1


ROUTING, SEALING, THERMO

| STATION | 10 | STATION | QUANTITIY (#) OF JOINTS | LENGTH | CRACK ROUTING (PAVEMENT) TOTAL LENGTH | CRACK FILLING | THERMOPLASTIC PAVEMENT MARKING LINE - 6" (WHITE CENTERLINE) | THERMOPLASTIC PAVEMENT MARKING LINE - 6" (WHITE EDGE LINE) | THERMOPLASTIC PAVEMENT MARKING LINE - 6" (YELLOW EDGELINE) |
|--------------|-------------------------------|-------------|-------------------------|--------|--|------------------|---|--|--|
| | | | | | 45100100 | 45100200 | 78000400 | 78000400 | 78000400 |
| | | | | FT | FT | POUND | FT | FT | FT |
| SOUTH BOUND | LAI | NE | | | | | | | |
| 5009+00.00 | | 4207+50.00 | 3 | 75504 | 224013 | 67204 | 18668 | 74671 | 74671 |
| BRIDGE OMMIS | - 14 - 60 - 20 - 20 - 20 - 20 | | STRACTED FROM | (451) | TH | | | | |
| ST# | 025- | 0070 | | (158) | | | | | |
| ST# | 025- | 0068 | | (224) | | | | | |
| NORTH BOUND | D LA | NE | | | | | | | |
| 5015+65.00 | | 4630+00.00 | 3 | 35640 | 106920 | 32076 | 8910 | 35640 | 35640 |
| TOTAL FOR BR | RIDG | E OMISSIONS | | (833) | | | | | |
| so | UTH | BOUND LANE | 3 | 74671 | 224013 | 67204 | 18668 | 74671 | 74671 |
| NO | RTH | BOUND LANE | 3 | 35640 | 106920 | 32076 | 8910 | 35640 | 35640 |
| | | TOTAL | 6 | 110311 | 330933 | 99280 | 27578 | 110311 | 110311 |

ODEL: SCHEDULE OF QUANTITIES [Sheet] LE NAME: c:\pw work\pwido\\illinois.gov trevor.will@illinois.gov\d0911472\D774C48+s

STATE OF ILLINOIS
DEPARTMENT OF TRANSPORTATION

SCALE:

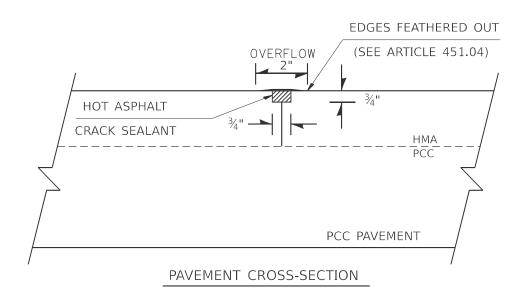

ROUTED, CLEANED, AND SEALED

TYPICAL DETAIL FOR JOINTS


MODEL: CRACK AND JOINT SEALING DETAIL [Shee FILE NAME: c:\pw work\pwidot\thillea\d0911472\D774

| USER NAME = jessica.hille | DESIGNED - | REVISED - | |
|---------------------------|------------|-----------|--|
| | DRAWN - | REVISED - | |
| | CHECKED - | REVISED - | |
| PLOT DATE = 1/8/2025 | DATE - | REVISED - | |


| STATE OF ILLINOIS |
|------------------------------|
| DEPARTMENT OF TRANSPORTATION |

SCALE:


| | CRACK | AND J | DINT SEA | LING DE | TAIL | F.A.I RTE. | SECTION | COUNTY | TOTAL SHEETS | SHEET NO. |
|--|-------|-------|----------|---------|---------|---------------|-------------------------|------------------|-----------------|--------------|
| | | | | | | | D7 CRACK SEALING 2025-1 | EFFINGHAM | 8 | 6 |
| | | | | | | | | CONTRACT NO. 740 | | |
| | SHEET | OF | SHEETS | STA. | TO STA. | | ILLINOIS FED. AI | | | |

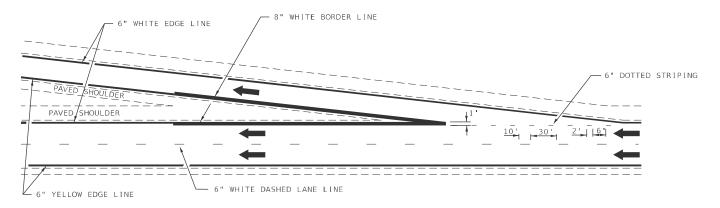

TYPICAL EXIT RAMP MARKING

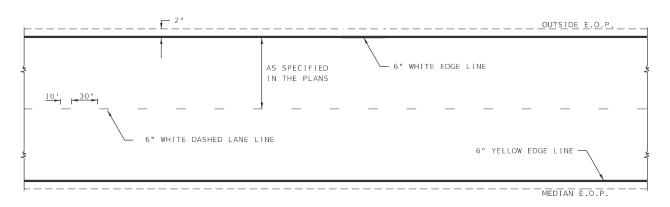

TYPICAL CENTERLINE & EDGELINE MARKINGS

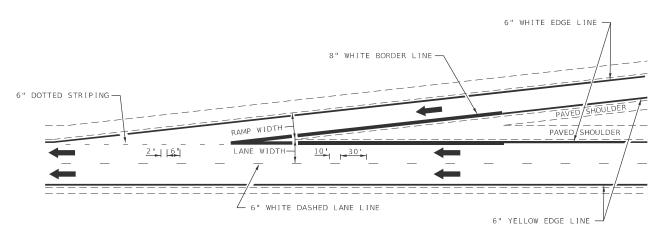



TYPICAL ENTRANCE RAMP MARKING

NOT TO SCALE

| DISTRICT | 7 | DETAIL | NO. | 78000 |
|----------|---|--------|-----|-------|

| USER NAME = jessica.hille | DESIGNED - | REVISED - | TYP | PICAL APPLICATIONS OF F | REEWAY/EXSPI | RESSWAY | F.A.I RTF | SECTION | COUNTY | TOTAL | SHEE | |
|---------------------------|--|------------------|-------------------|-------------------------|-----------------------|---------|--------------|-----------------|-------------------------|-------------|------|---|
| | DRAWN - REVISED - STATE OF ILLINOIS CHECKED - REVISED - DEPARTMENT OF TRANSPORTATION | REVISED - | STATE OF ILLINOIS | | | | KLOOHAI | 57 (I-57) | D7 CRACK SEALING 2025-1 | EFFINGHAM 8 | 8 | 7 |
| | | PAVEMENT MARKING | | | | | | CONTRACT NO. 74 | | 248 | | |
| PLOT DATE = 1/8/2025 | DATE - | REVISED - | | SCALE: | SHEET A002 OF 2 SHEET | S STA. | TO STA. | | ILLINOIS FED. AI | D PROJECT | | |

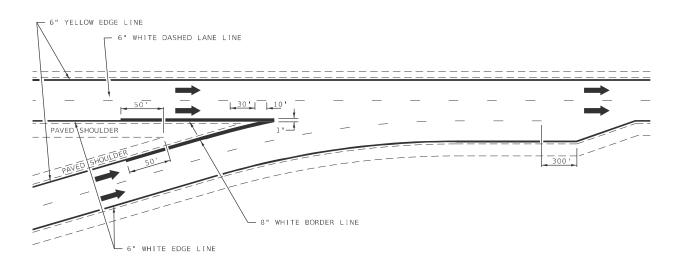


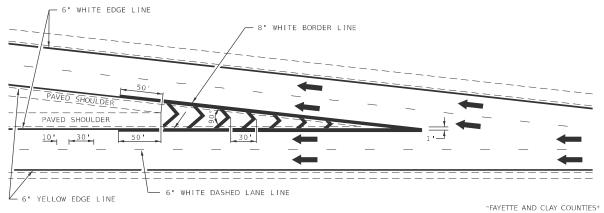


TYPICAL CONVERGENCE MARKING

TYPICAL DIVERGENCE MARKING

AERIAL SPEED CHECK ZONES

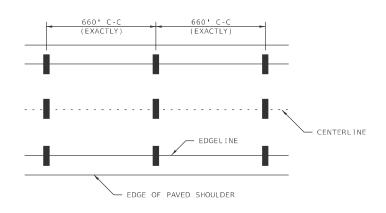

IT WILL BE NECESSARY TO HAVE A REPRESENTATIVE OF THE STATE POLICE PRESENT SO THAT THE ACCURACY OF MEASUREMENT CAN BE ATTESTED TO IN COURT.

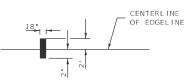

NOT TO SCALE

DISTRICT 7 DETAIL NO. 78000002

| | USER NAME = jessica.hille | DESIGNED - | REVISED - | STATE OF ILLINOIS DEPARTMENT OF TRANSPORTATION | TYPICAL APPLICATIONS OF FREEWAY/EXSPRESSWAY | | | F.A.I SE | CTION | COUNTY | TOTAL | SHEE |
|--|---------------------------|------------|-----------|--|---|--------------------------------|----------------------|---------------------------|-----------|--------------------|-------|------|
| | | DRAWN - | REVISED - | | PAVEMENT MARKING | | 57 (I-57) D7 CRACK S | SEALING 2025-1 | EFFINGHAM | 8 | 8 | |
| | | CHECKED - | REVISED - | | PAVEMENT WARRING | | | | | CONTRACT NO. 74C48 | | |
| | PLOT DATE = 1/8/2025 | DATE - | REVISED - | | SCALE: | SHEET A003 OF 2 SHEETS STA. TO | STA. | ILLINOIS FED. AID PROJECT | | | | |
| | | | | | | | | | | | | |