


NOTE:  
 -FOR RAISED REFLECTIVE PAVEMENT MARKERS, REFER TO TYPICAL APPLICATIONS RAISED REFLECTIVE PAVEMENT MARKERS (SNOW-PLOW RESISTANT) AND DISTRICT TYPICAL PAVEMENT MARKERS.

NOTES FOR SIDE STREETS:  
 -RESURFACING LIMITS ARE TO RADIUS RETURNS WITH 4.5' BUTT JOINTS, UNLESS OTHERWISE NOTED.  
 -PROPOSED HMA SURFACE REMOVAL, 3"  
 -PROP. POLY LEVELING BINDER (MM), IL-4.75, N50, 1"  
 -PROP. HMA SURFACE COURSE, MIX "D", N50, 2"

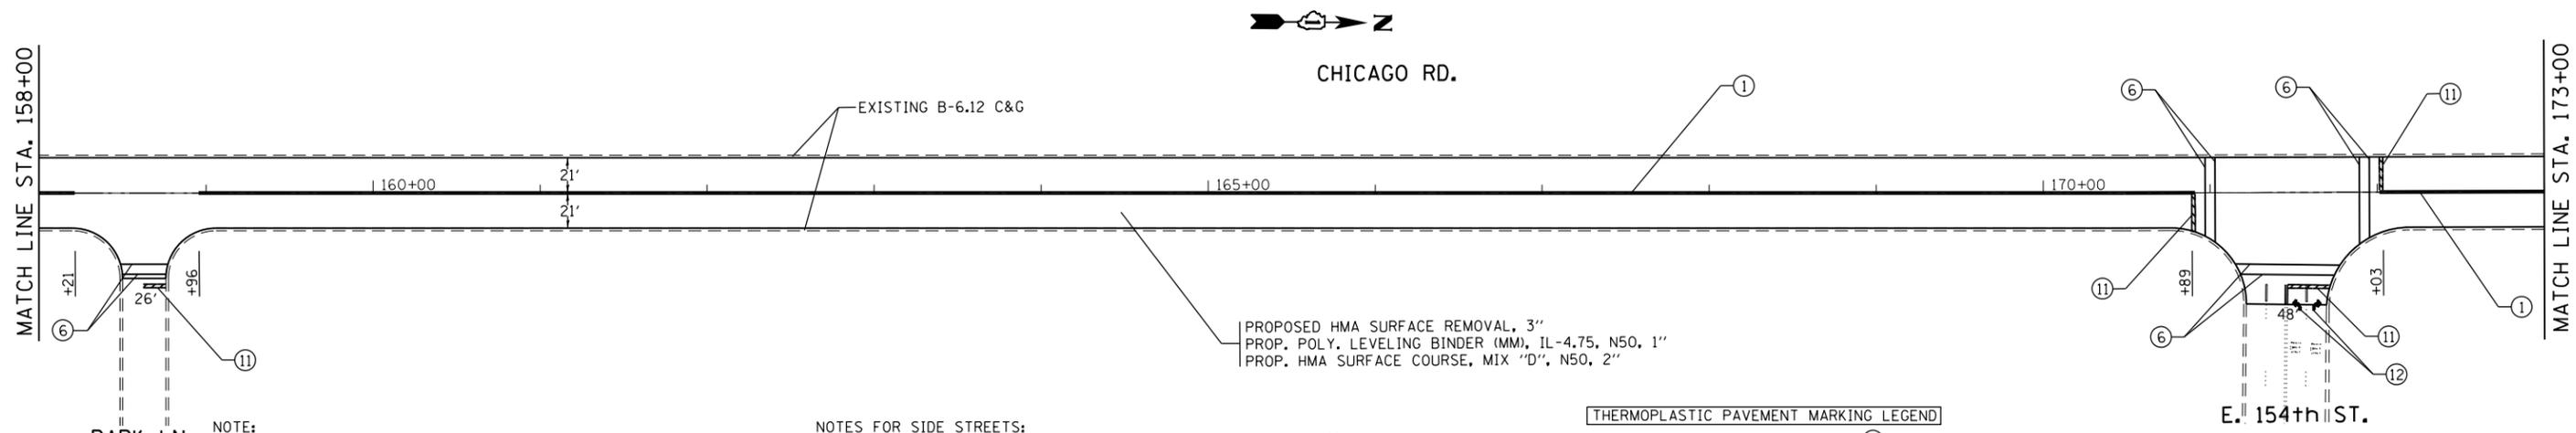

NOTE:  
 -FOR RAISED REFLECTIVE PAVEMENT MARKERS, REFER TO TYPICAL APPLICATIONS RAISED REFLECTIVE PAVEMENT MARKERS (SNOW-PLOW RESISTANT) AND DISTRICT TYPICAL PAVEMENT MARKERS.

NOTES FOR SIDE STREETS:  
 -RESURFACING LIMITS ARE TO RADIUS RETURNS WITH 4.5' BUTT JOINTS, UNLESS OTHERWISE NOTED.  
 -PROPOSED HMA SURFACE REMOVAL, 3"  
 -PROP. POLY LEVELING BINDER (MM), IL-4.75, N50, 1"  
 -PROP. HMA SURFACE COURSE, MIX "D", N50, 2"

**THERMOPLASTIC PAVEMENT MARKING LEGEND**

- ① 4" DOUBLE SOLID YELLOW LINE, 11" C-C
- ⑧ 12" SOLID YELLOW DIAGONALS, AT 45 DEGREES
- ② 4" SKIP-DASH YELLOW CENTERLINE, 10' LINE WITH 30' SPACE
- ⑨ 12" SOLID WHITE DIAGONALS, AT 45 DEGREES
- ③ 4" SKIP-DASH WHITE LINE, 10' LINE WITH 30' SPACE
- ⑩ 12" SOLID WHITE LONGITUDINAL BARS (SCHOOL CROSSWALK)
- ④ 6" SOLID WHITE LINE (TURN LANE LINE)
- ⑪ 24" SOLID WHITE LINE
- ⑤ 6" SOLID WHITE LINE (CROSSWALK)
- ⑫ SOLID WHITE LETTERS AND SYMBOLS
- ⑥ 6" SOLID WHITE LINE (EDGE LINE)
- ⑬ 4" DOUBLE YELLOW LINE, 2' LINE WITH 6' SPACE
- ⑦ 4" SOLID WHITE LINE (EDGE LINE)

FILE NAME =	USER NAME = gaglianob	DESIGNED -	REVISED -	<b>STATE OF ILLINOIS DEPARTMENT OF TRANSPORTATION</b>	<b>PROPOSED ROADWAY AND PAVEMENT MARKING PLAN CHICAGO RD. (LINCOLN AVE. TO WATER ST.)</b>	F.A.U. RTE.	SECTION	COUNTY	TOTAL SHEETS	SHEET NO.	
ci:\pwwork\pwwork\gaglianob\d0285780\036906-sht-plan.dgn	36906-sht-plan.dgn	DRAWN -	REVISED -			2921	(S.B&R) RS-8	COOK	34	14	
PLOT SCALE = 100.0000' / in.	CHECKED -	REVISED -	SCALE:			SHEET NO. 6 OF 9 SHEETS	STA. 143+00 TO STA. 173+00	CONTRACT NO. 60B56			
PLOT DATE = 1/8/2013	DATE -	REVISED -	ILLINOIS FED. AID PROJECT								