


NOTE:  
 -FOR RAISED REFLECTIVE PAVEMENT MARKERS, REFER TO TYPICAL APPLICATIONS RAISED REFLECTIVE PAVEMENT MARKERS (SNOW-PLOW RESISTANT) AND DISTRICT TYPICAL PAVEMENT MARKERS.

NOTES FOR SIDE STREETS:  
 -RESURFACING LIMITS ARE TO RADIUS RETURNS WITH 4.5' BUTT JOINTS, UNLESS OTHERWISE NOTED.  
 -PROPOSED HMA SURFACE REMOVAL, 3"  
 -PROP. POLY LEVELING BINDER (MM), IL-4.75, N50, 1"  
 -PROP. HMA SURFACE COURSE, MIX "D", N50, 2"

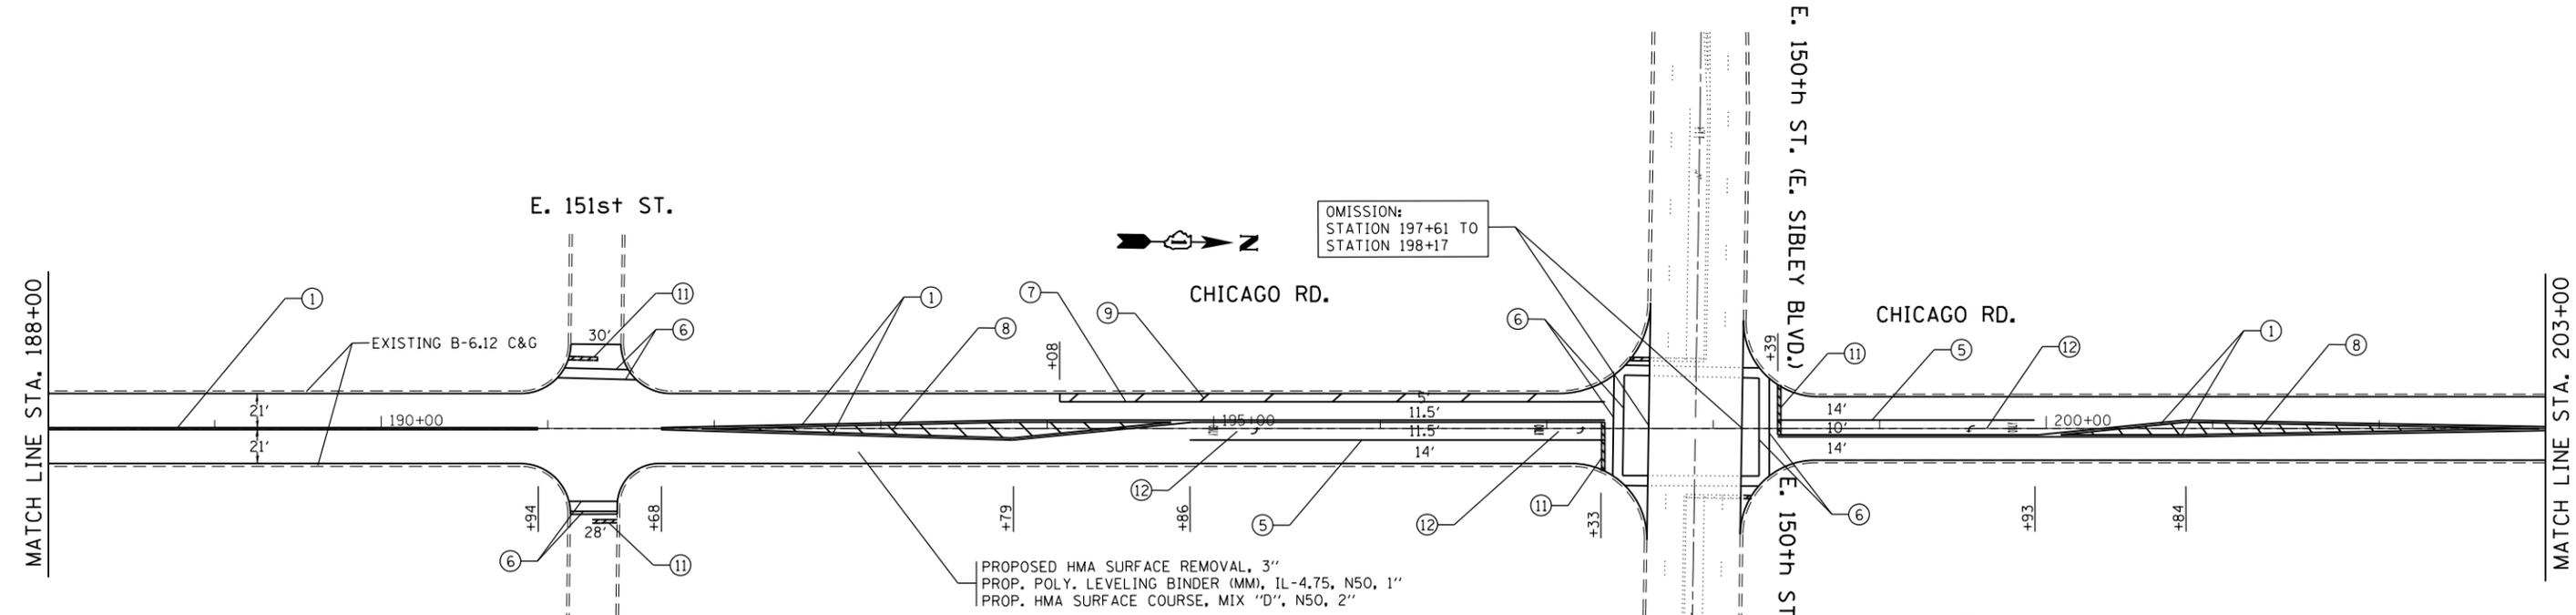

OMISSION:  
 STATION 197+61 TO  
 STATION 198+17

- THERMOPLASTIC PAVEMENT MARKING LEGEND**
- ① 4" DOUBLE SOLID YELLOW LINE, 11" C-C
  - ② 4" SKIP-DASH YELLOW CENTERLINE, 10' LINE WITH 30' SPACE
  - ③ 4" SKIP-DASH WHITE LINE, 10' LINE WITH 30' SPACE
  - ④ 6" SOLID WHITE LINE (TURN LANE LINE)
  - ⑤ 6" SOLID WHITE LINE (CROSSWALK)
  - ⑥ 4" SOLID WHITE LINE (EDGE LINE)
  - ⑦ 12" SOLID YELLOW DIAGONALS, AT 45 DEGREES
  - ⑧ 12" SOLID WHITE DIAGONALS, AT 45 DEGREES
  - ⑨ 12" SOLID WHITE LONGITUDINAL BARS (SCHOOL CROSSWALK)
  - ⑩ 24" SOLID WHITE LINE
  - ⑪ SOLID WHITE LETTERS AND SYMBOLS
  - ⑫ 4" DOUBLE YELLOW LINE, 2' LINE WITH 6' SPACE

NOTE:  
 -FOR RAISED REFLECTIVE PAVEMENT MARKERS, REFER TO TYPICAL APPLICATIONS RAISED REFLECTIVE PAVEMENT MARKERS (SNOW-PLOW RESISTANT) AND DISTRICT TYPICAL PAVEMENT MARKERS.

NOTES FOR SIDE STREETS:  
 -RESURFACING LIMITS ARE TO RADIUS RETURNS WITH 4.5' BUTT JOINTS, UNLESS OTHERWISE NOTED.  
 -PROPOSED HMA SURFACE REMOVAL, 3"  
 -PROP. POLY LEVELING BINDER (MM), IL-4.75, N50, 1"  
 -PROP. HMA SURFACE COURSE, MIX "D", N50, 2"

|  |                              |            |           |
|--|------------------------------|------------|-----------|
| FILE NAME =  | USER NAME = gaglianob        | DESIGNED - | REVISED - |
| ei:\pw\work\p\dot\gaglianob\40285780\036906-sht-plan.dgn |                              | DRAWN -    | REVISED - |
|  | PLOT SCALE = 100.0000' / in. | CHECKED -  | REVISED - |
|  | PLOT DATE = 1/8/2013         | DATE -     | REVISED - |

**STATE OF ILLINOIS  
 DEPARTMENT OF TRANSPORTATION**

**PROPOSED ROADWAY AND PAVEMENT MARKING PLAN**  
**CHICAGO RD. (LINCOLN AVE. TO WATER ST.)**  
 SCALE: SHEET NO. 7 OF 9 SHEETS STA. 173+00 TO STA. 203+00

| F.A.U. RTÉ.        | SECTION      | COUNTY | TOTAL SHEETS              | SHEET NO. |
|--------------------|--------------|--------|---------------------------|-----------|
| 2921               | (S.B&R) RS-8 | COOK   | 34                        | 15        |
| CONTRACT NO. 60B56 |              |        | ILLINOIS FED. AID PROJECT |           |