



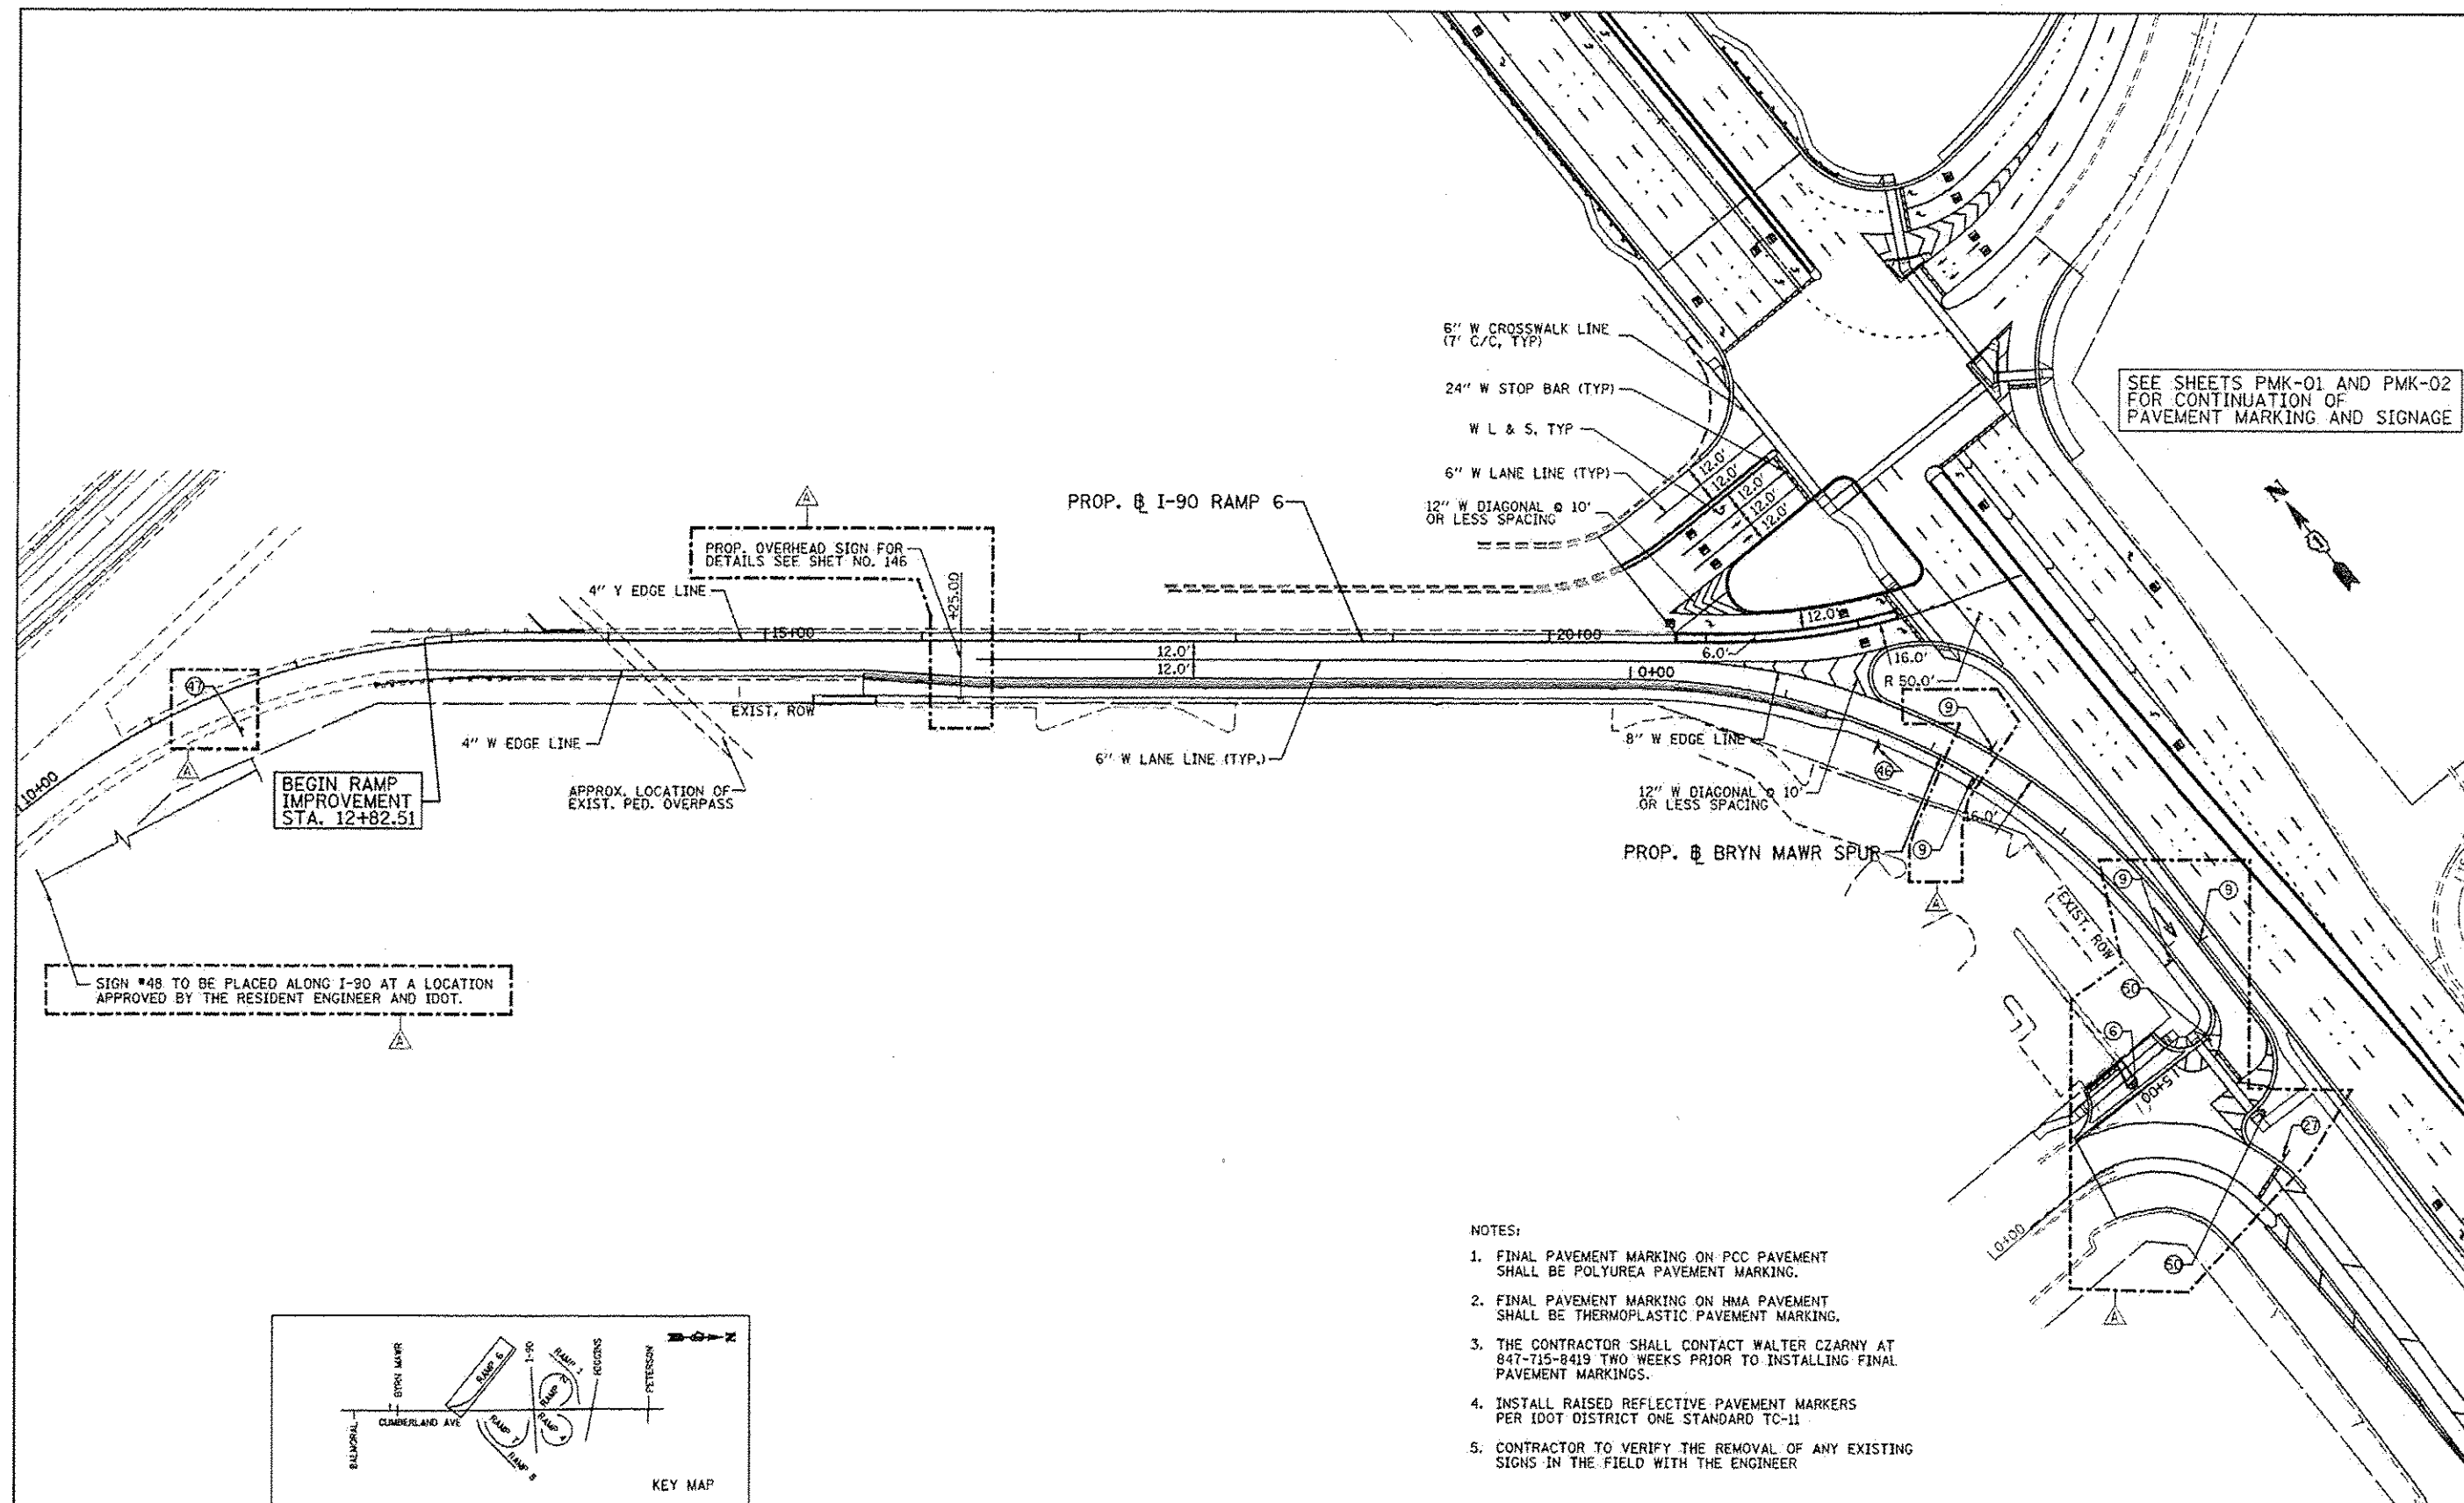

- NOTES:
1. FINAL PAVEMENT MARKING ON PCC PAVEMENT SHALL BE POLYUREA PAVEMENT MARKING.
 2. FINAL PAVEMENT MARKING ON HMA PAVEMENT SHALL BE THERMOPLASTIC PAVEMENT MARKING.
 3. THE CONTRACTOR SHALL CONTACT WALTER CZARNY AT 847-715-8419 TWO WEEKS PRIOR TO INSTALLING FINAL PAVEMENT MARKINGS.
 4. INSTALL RAISED REFLECTIVE PAVEMENT MARKERS PER IDOT DISTRICT ONE STANDARD TC-11
 5. CONTRACTOR TO VERIFY THE REMOVAL OF ANY EXISTING SIGNS IN THE FIELD WITH THE ENGINEER

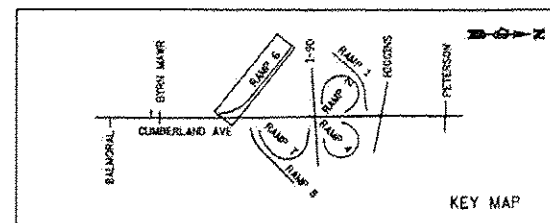

 PATRICK ENGINEERING INC. 4070 VARSITY DRIVE Lisle, IL 60532 patrickengineering.com	USER NAME = john@dwglink.com	DESIGNED - CPK	REVISED - 4/01/2013 JAC	STATE OF ILLINOIS DEPARTMENT OF TRANSPORTATION	PAVEMENT MARKING AND SIGNING PLAN I-90 RAMP 6	F.A.U. RTE. 2746	SECTION 1616B	COUNTY COOK	TOTAL SHEETS 404	SHEET NO. 140	60J14
	PLOT DATE = 4/1/2013 10:57:17 AM	DRAWN - MJP	REVISED -								
	PLOT SCALE = 1"=50'	CHECKED - JAH	REVISED -								
	DATE = 2/18/2013	DATE =	REVISED -								
	SCALE: 1"=50' SHEET PMK-05 OF 9 STA. TO STA.										

G:\1007\21050_050_CumberlandAve\Drawings\CADD Sheets\0160J14-shs-pmk-ramp6.dgn