
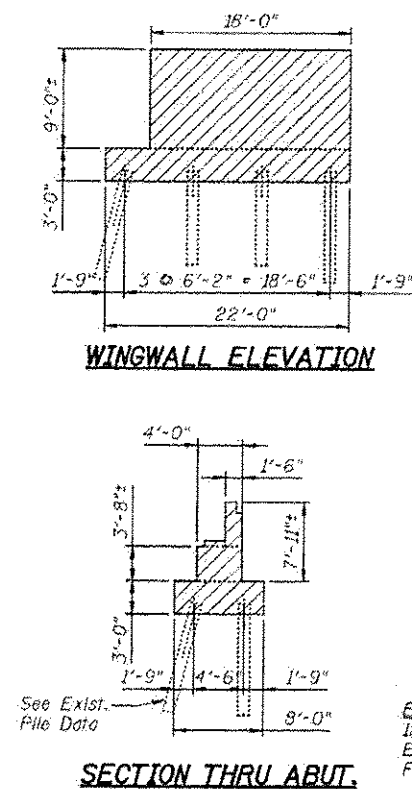
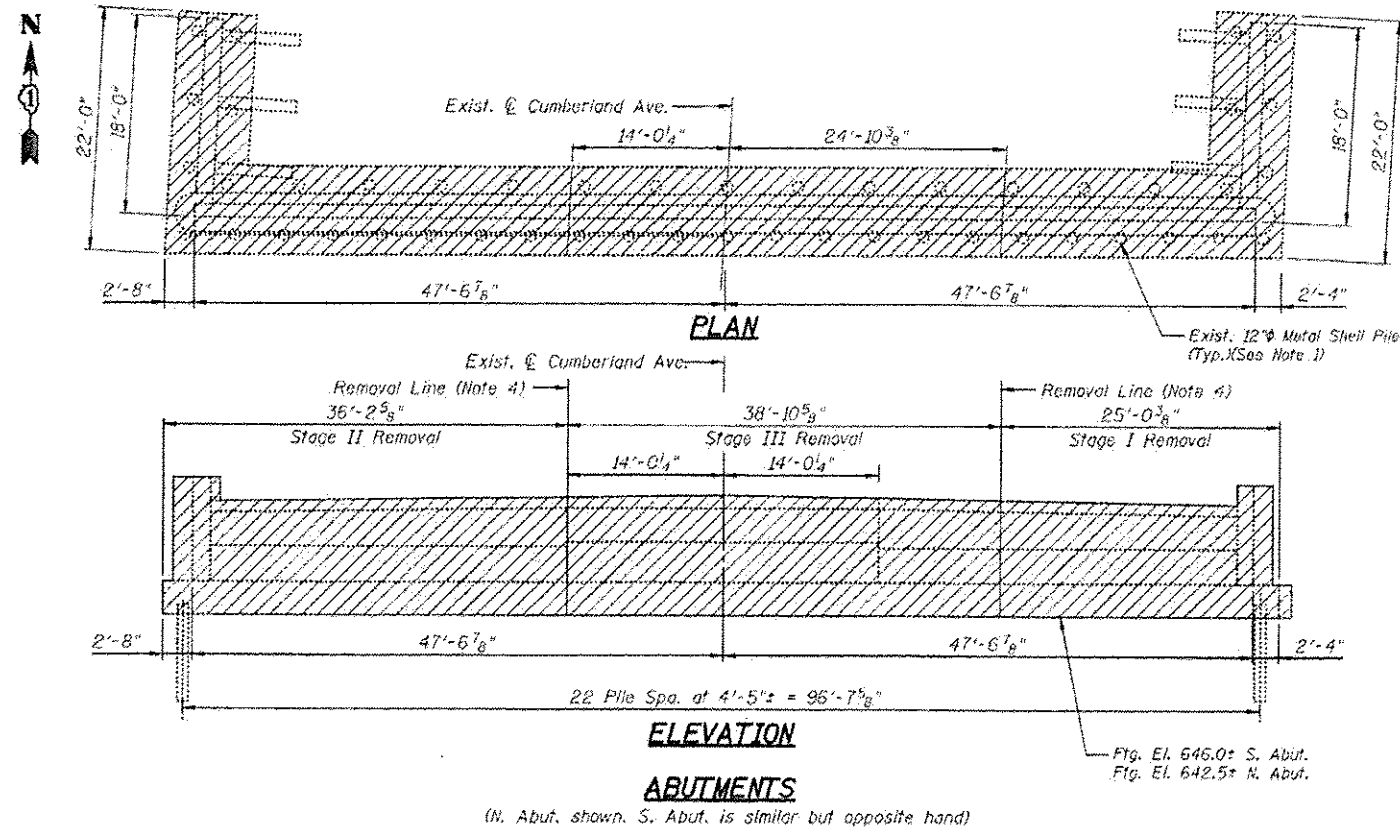


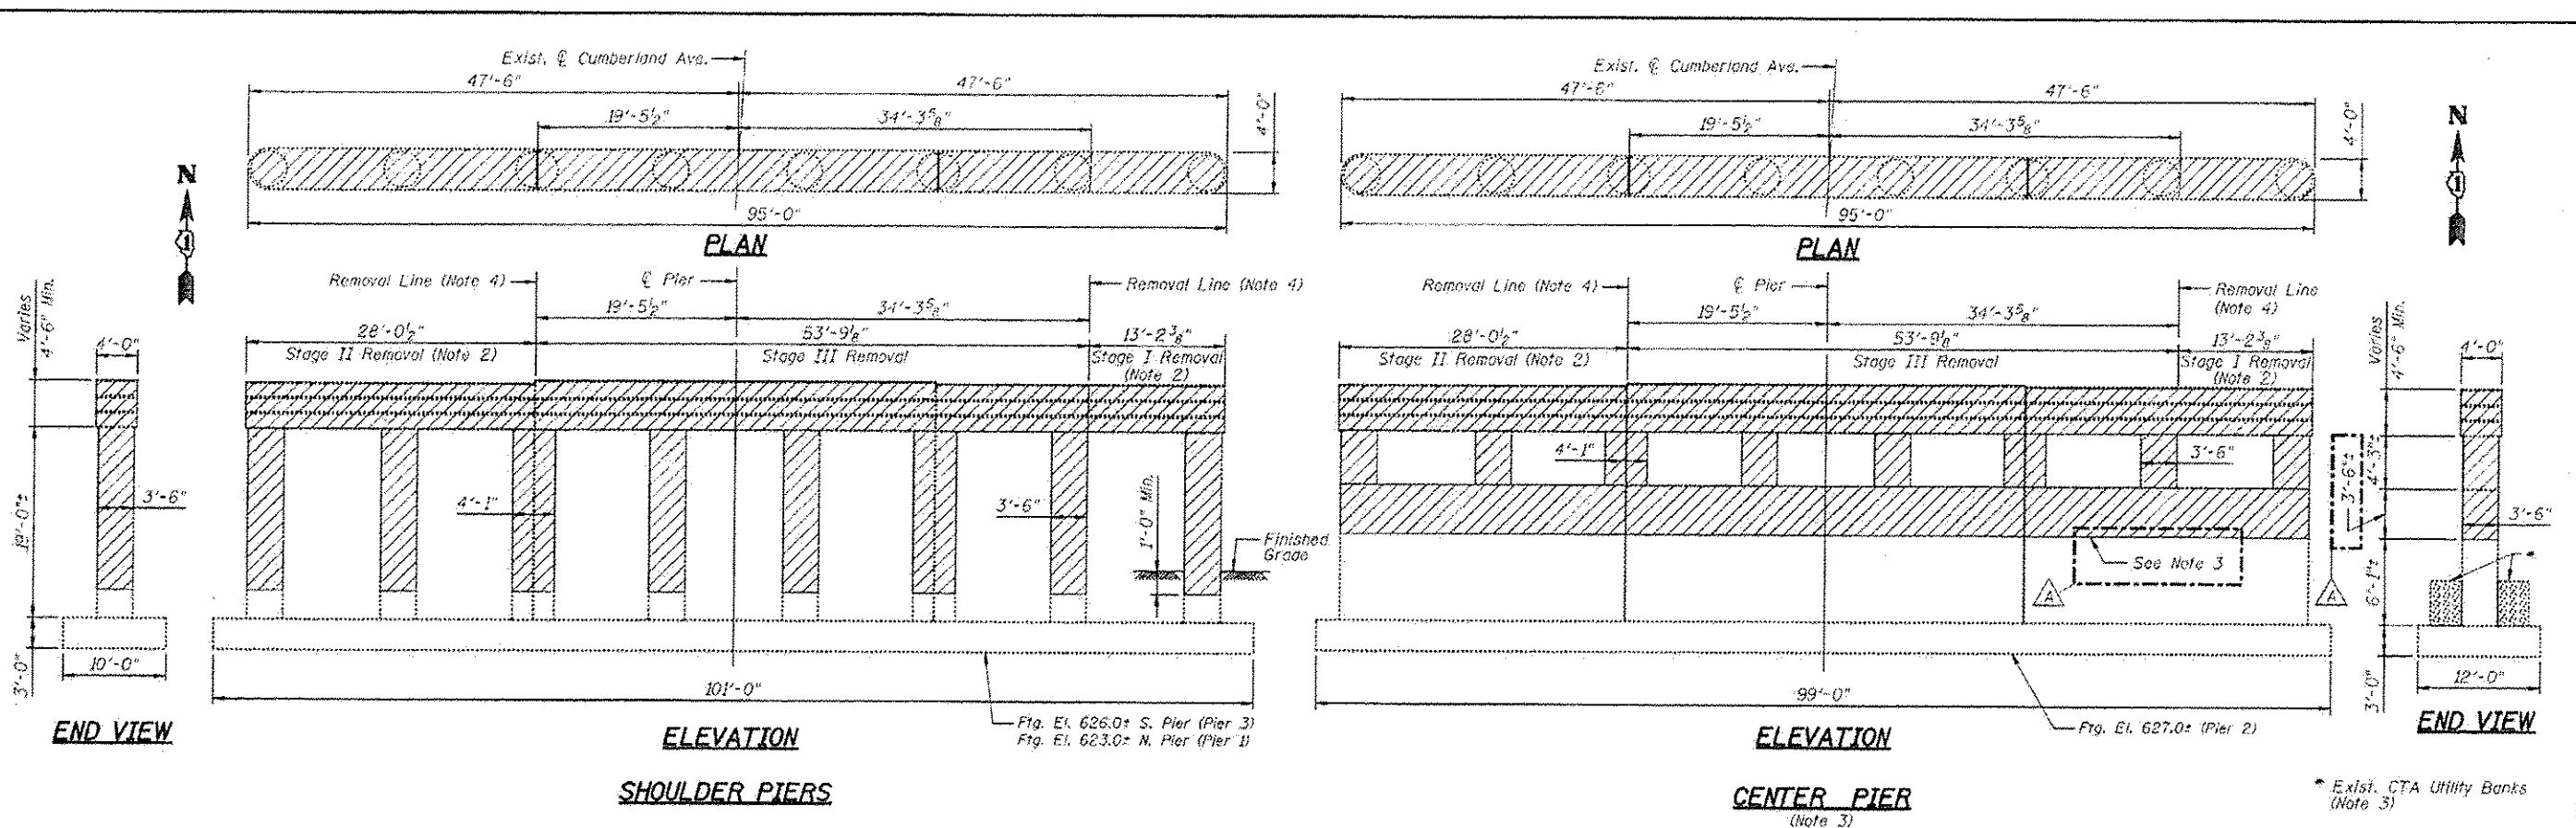

LEGEND

Structure Removal

NOTES:

- Existing Metal Shell Piles at the abutments shall be removed. See the special provision "Pile Extraction".
- Portions of the existing piers that do not interfere with Stage I and Stage II of the proposed construction may be removed in Stage III as directed by the Engineer.
- The existing center pier shall be removed to an elevation 2'-6" above top of existing ballast. The existing CTA track components and utility banks shall be protected. See the General Note 8 on Sheet S2 of S59.
- Removal and stage construction lines are different for the superstructure and substructure.

BILL OF MATERIAL

Item	Unit	Total
Pile Extraction	Each	96

EXIST. PIPE DATA:
12" Metal Shell Piles
Est. Length = 34 ft.
Front Pile Batter = 1:4