

EXISTING DRAINAGE STRUCTURES

- 10 MANHOLE
STA 3384+90.107' LT
RIM = 631.67
S INV = 628.97

NOTES:
ALL EXISTING STORM SEWERS WITHIN PROJECT LIMITS TO BE CLEANED (PAID FOR AS VIDEO INSPECTION OF STORM SEWER). SEE SCHEDULE FOR DETAILS.



SCALE: 1" = 50'



EXISTING

PROPOSED




NOTES:

1. SEE SHEET DU-10 FOR DRAINAGE STRUCTURE TABLES.
2. VEGETATED DITCH TO BE PAID FOR AS EARTH EXCAVATION; TOPSOIL FURNISH AND PLACE, 4"; COMPOST FURNISH AND PLACE, 2"; AND SEEDING, CLASS 4A AND SEEDING CLASS 4B. SEE BIO-SWALE DETAIL.
3. OFFSETS AND TOP OF FRAME AND LID ELEVATIONS FOR STRUCTURES WHICH ARE LOCATED IN THE GUTTER ARE GIVEN AT THE EDGE OF PAVEMENT.
4. OFFSETS AND TOP OF FRAME AND LID ELEVATIONS FOR STRUCTURES WHICH ARE NOT LOCATED IN THE GUTTER ARE GIVEN AT THE CENTER OF STRUCTURE.

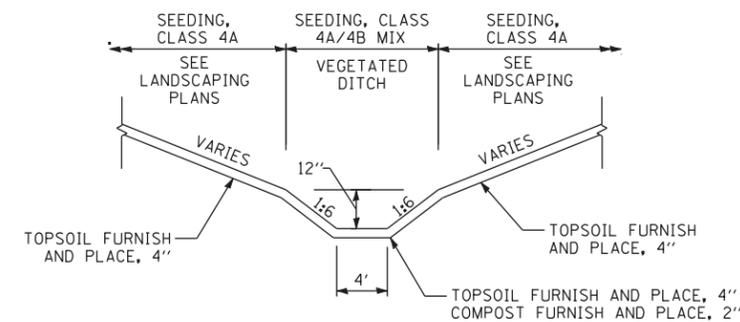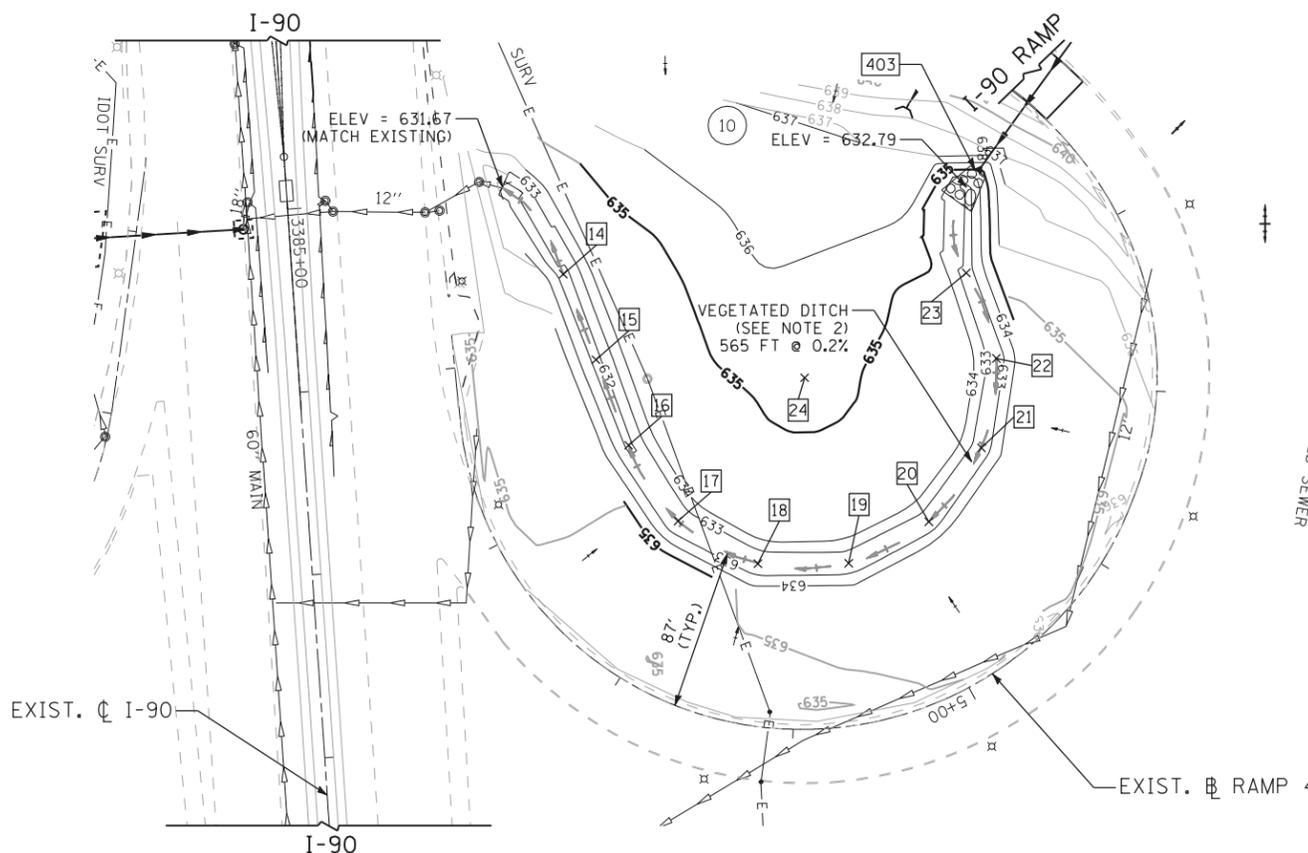

VEGETATED DITCH DETAIL
(NOT TO SCALE)

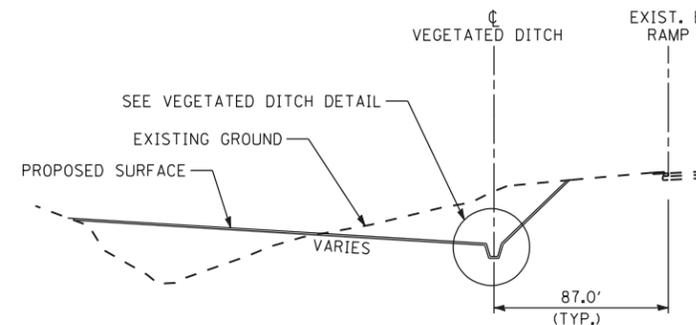

TYPICAL INFIELD SECTION
(NOT TO SCALE)



SCALE: 1" = 50'

DU-07

NORTHEAST INFIELD PROPOSED ELEVATIONS			
POINT	N	E	ELEVATION
14	1937445.74	1119514.12	631.79
15	1937463.88	1119560.83	631.89
16	1937481.43	1119607.54	631.99
17	1937508.51	1119648.94	632.09
18	1937552.19	1119672.17	632.19
19	1937601.87	1119671.94	632.29
20	1937645.73	1119649.25	632.39
21	1937674.51	1119608.94	632.49
22	1937682.64	1119560.13	632.59
23	1937666.20	1119513.48	632.69
24	1937577.84	1119572.00	635.50

USER NAME = cgotowski	DESIGNED - GR	REVISED -
	DRAWN - GR	REVISED -
PLOT SCALE = 1:100	CHECKED - DT	REVISED -
PLOT DATE = 2/18/2013	DATE - 2/18/2013	REVISED -



STATE OF ILLINOIS
DEPARTMENT OF TRANSPORTATION

DRAINAGE AND UTILITIES PLAN
I-90 NORTHEAST INFIELD

SCALE: 1"=50' SHEET NO. OF SHEETS STA. 109+00 TO STA. 124+00

F.A.U. RTE.	SECTION	COUNTY	TOTAL SHEETS	SHEET NO.
2746	1616B	COOK	404	115
CONTRACT NO. 60J14			ILLINOIS FED. AID PROJECT	

\\160J14\nt-draw\07.dgn
 2/18/2013 2:05:46 PM