


PARAPET ELEVATION

West Parapet Inside Face Shown


Note: Dimensions shown are along inside face of parapet.

Note: Dimensions are base on a Rolled Rail Joint. If the contractor elects to use the Welded Rail Joint, the dimensions may require adjustments to satisfy the details on Sheet S21.

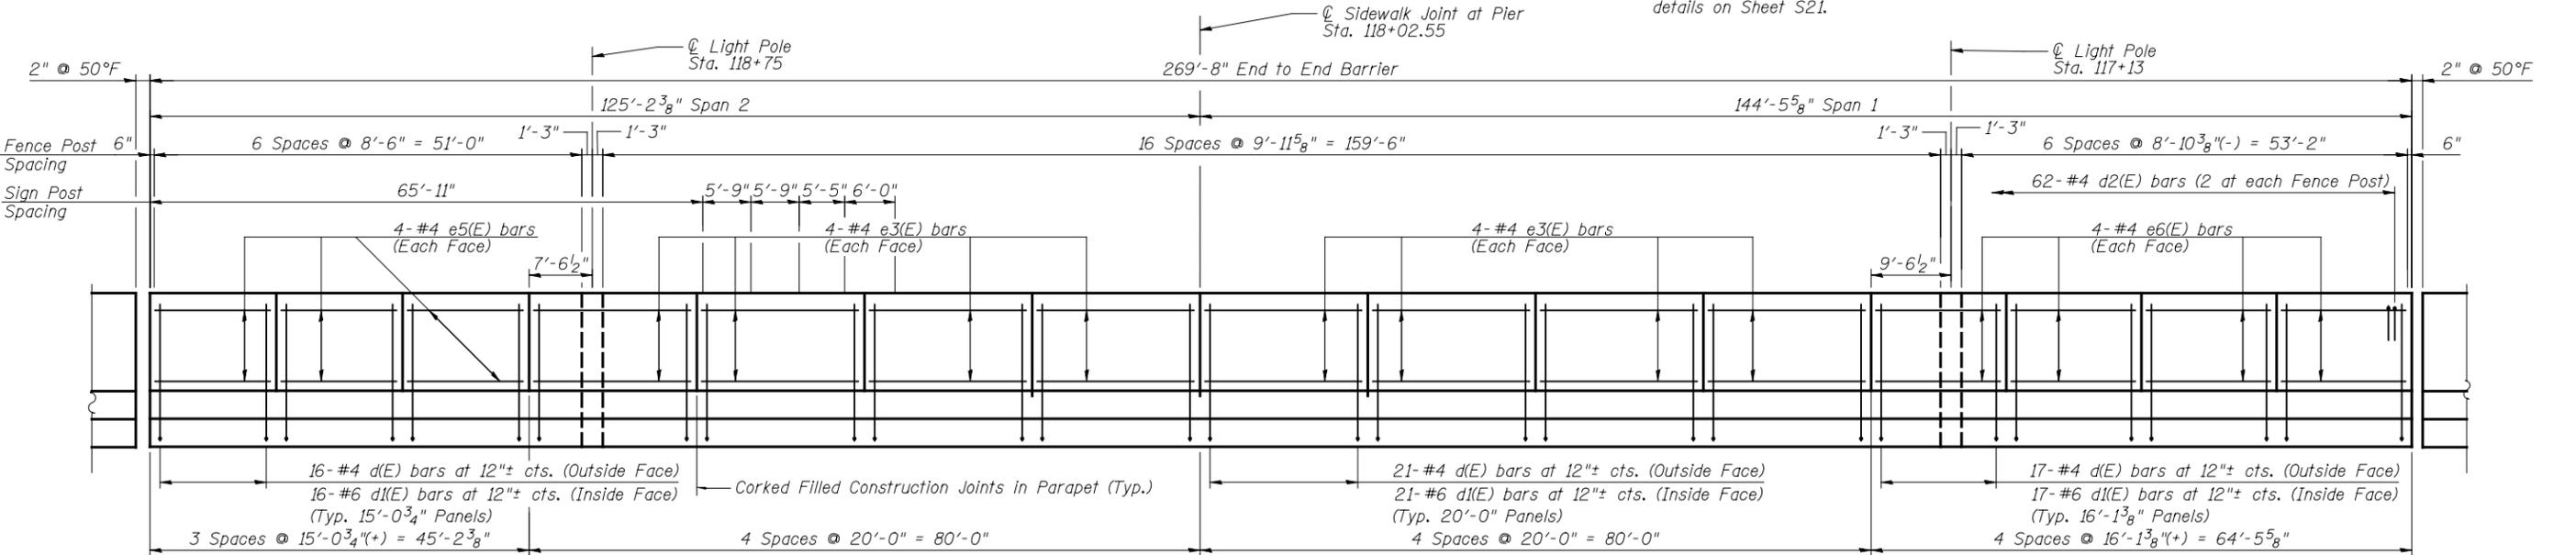


PARAPET ELEVATION

East Parapet Inside Face Shown

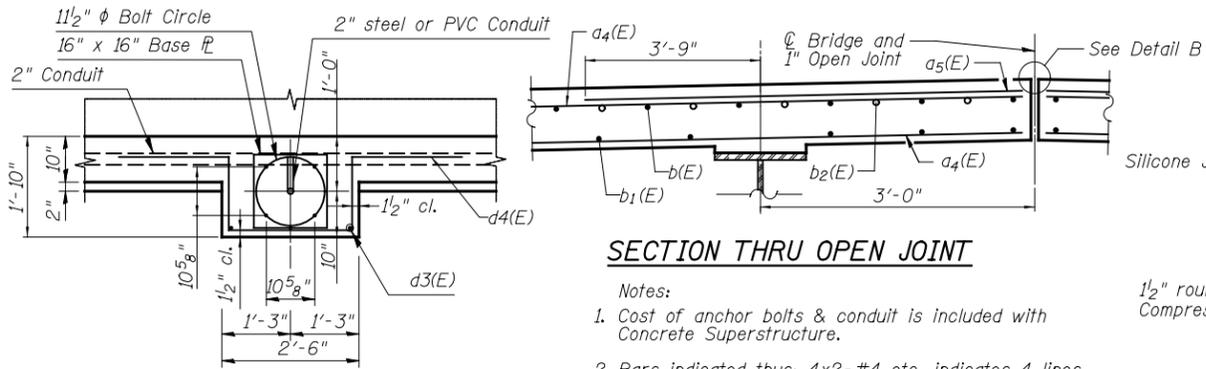


SECTION THRU OPEN JOINT

- Notes:
- Cost of anchor bolts & conduit is included with Concrete Superstructure.
 - Bars indicated thus: 4x2-#4 etc. indicates 4 lines of bars with 2 lengths per line.

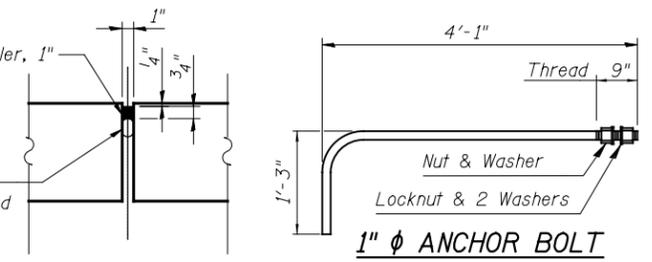


DETAIL B

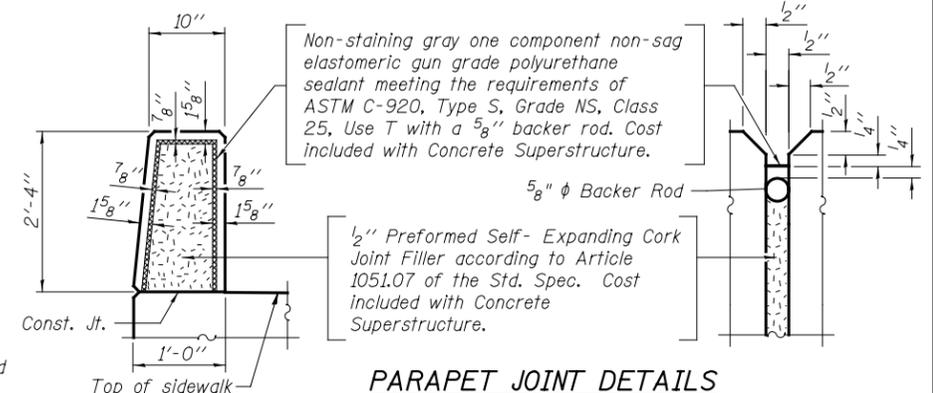

PARAPET JOINT DETAILS

LIGHT POLE MOUNTINGS PLAN

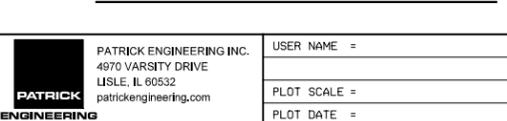

STATE OF ILLINOIS
DEPARTMENT OF TRANSPORTATION

DECK DETAILS I
STRUCTURE NO. 016-1250

PATRICK ENGINEERING INC.
4970 VARSITY DRIVE
LISLE, IL 60532
patrickengineering.com

USER NAME =	DESIGNED - RLD	REVISED
PLOT SCALE =	DRAWN - DN	REVISED
PLOT DATE =	CHECKED - RDW	REVISED
	DATE - 2/18/2013	REVISED

F.A.U. RTE.	SECTION	COUNTY	TOTAL SHEETS	SHEET NO.
2746	1616B	COOK	404	288
CONTRACT NO. 60J14				

SCALE: NONE	SHEET NO. S19 OF S59 SHEETS	ILLINOIS FED. AID PROJECT
-------------	-----------------------------	---------------------------