
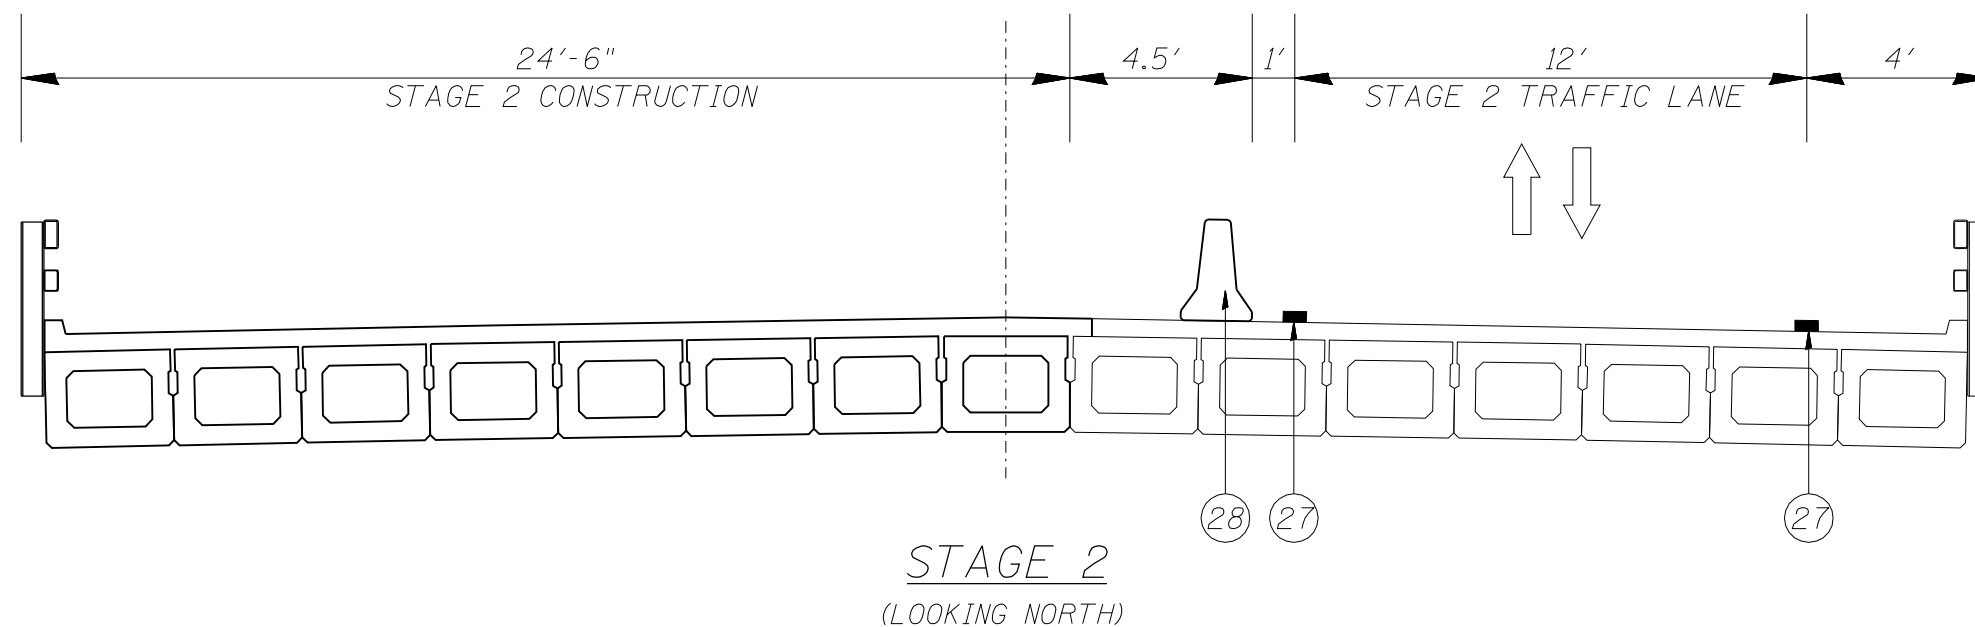


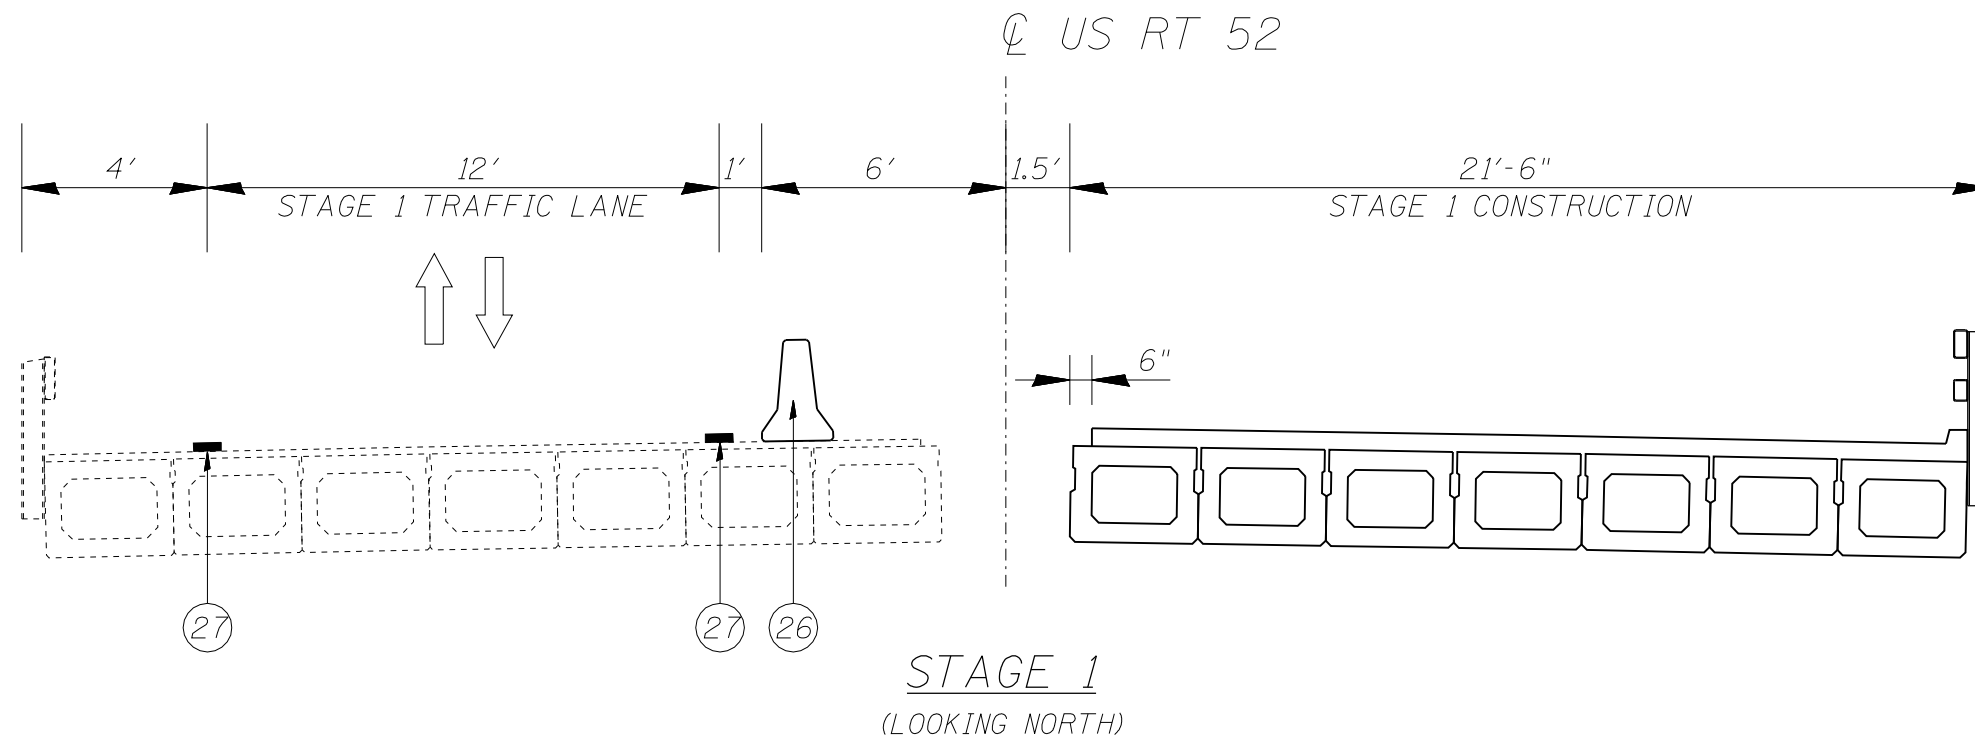

LEGEND

- (26) TEMPORARY CONCRETE BARRIER
- (27) WET REFLECTIVE TEMPORARY TAPE, TYPE III, 4"
- (28) RELOCATE TEMPORARY CONCRETE BARRIER