


PLAN	SURVEYED _____	BY _____	DATE _____
NOTE BOOK	PLOTTED _____		
NO. _____	ALIGNMENT CHECKED _____		
	PT. OF WAY CHECKED _____		
	CADD FILE NAME _____		

PROFILE	SURVEYED _____	BY _____	DATE _____
NOTE BOOK	PLOTTED _____		
	GRADES CHECKED _____		
	B.M. NOTED _____		
NO. _____	STRUCTURE NOTATIONS CH'KD _____		

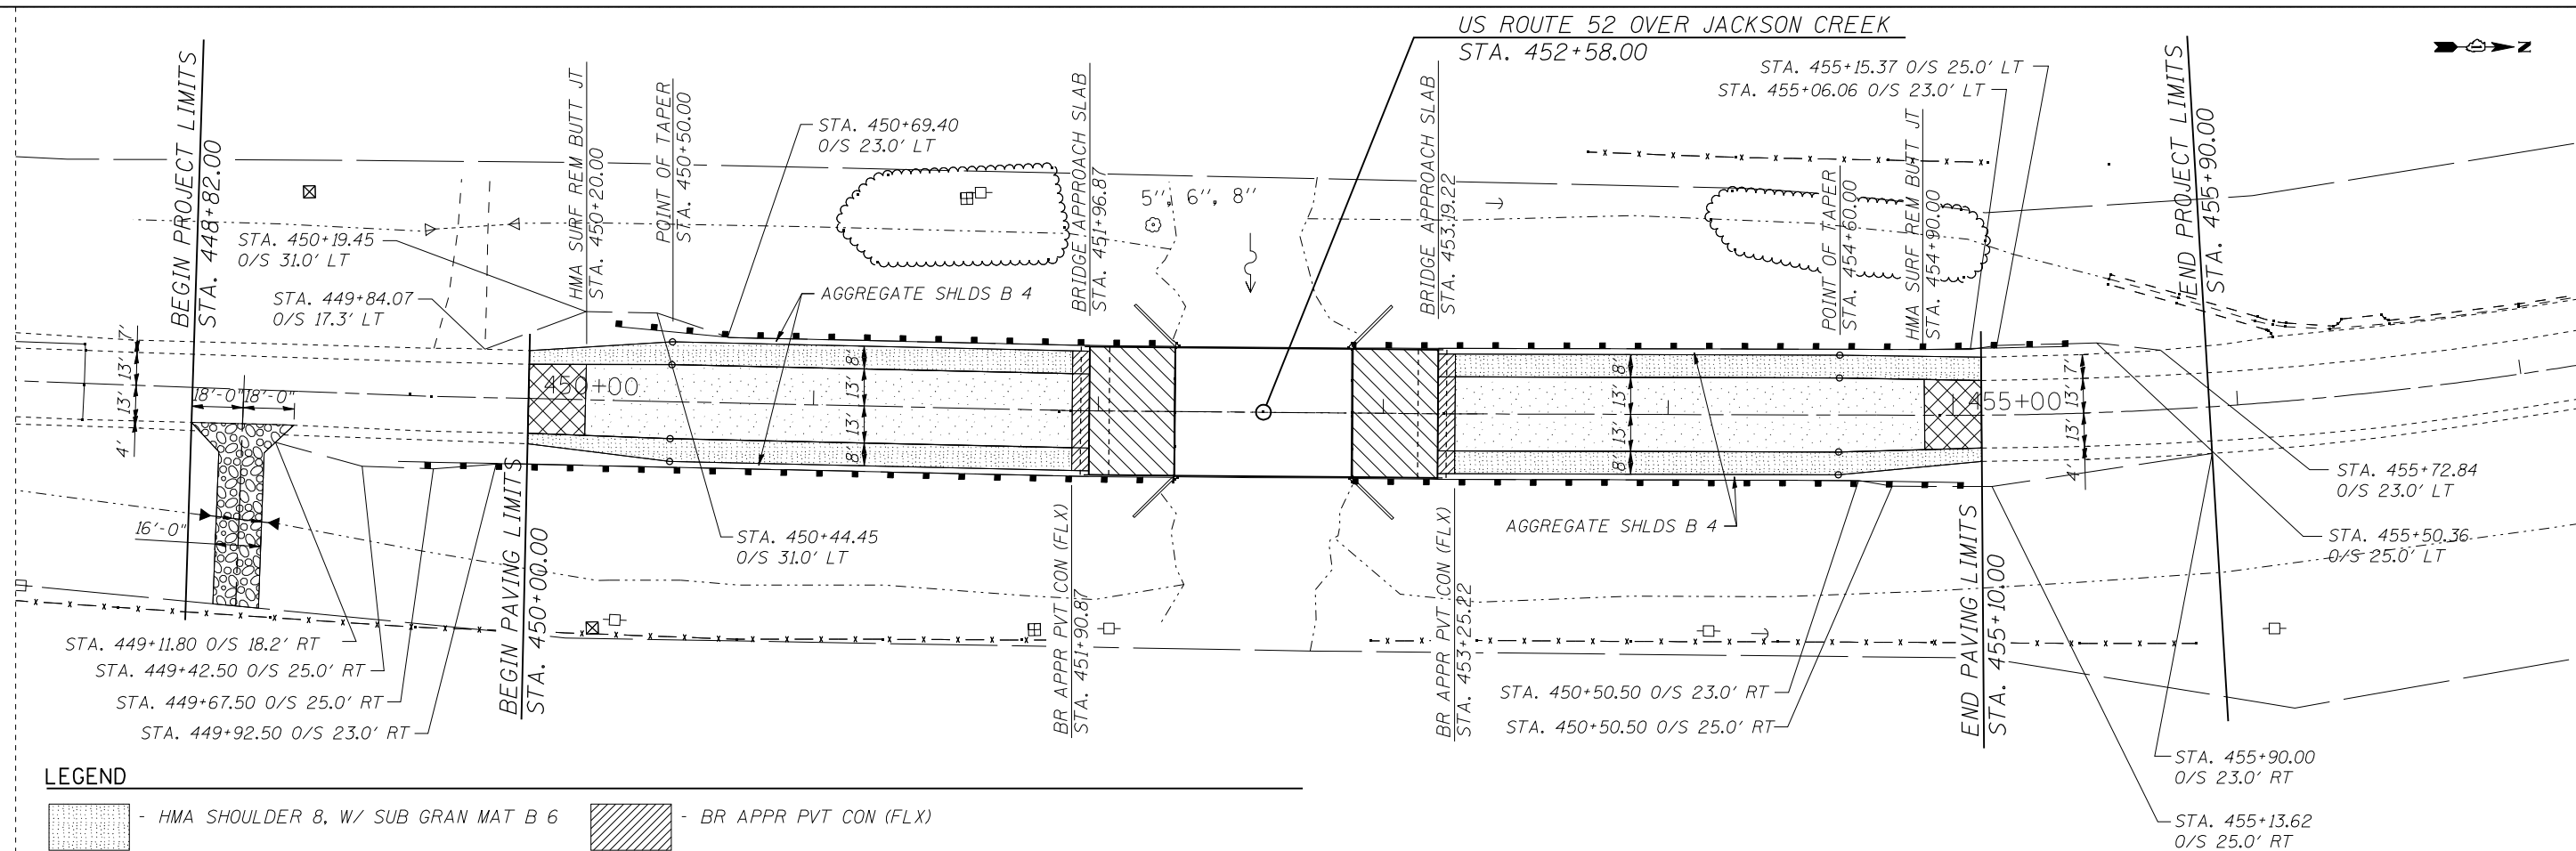

LEGEND

- | | | | |
|---|---|---|---------------------------|
|  | - HMA SHOULDER 8, W/ SUB GRAN MAT B 6 |  | - BR APPR PVT CON (FLX) |
|  | - HMA SURF REM BUTT JT, W/
HMA SC "D" N70, 1½" |  | - BRIDGE APPROACH SLAB |
|  | - HMA SURF REM 2" W/ BIT MATLS PR CT,
LEV BIND MM N70, ¾"
AND HMA SC "D" N70, 1½" |  | - AGGR FOR DRIVEWAY MAINT |

NOTES

1. FOR STATIONS AND OFF-SETS TO GUARDRAIL TERMINALS, SEE PAVEMENT MARKING PLAN.

