


REPLACE ANY EXISTING PAVEMENT MARKING THAT IS REMOVED OR DAMAGED DURING CONSTRUCTION.

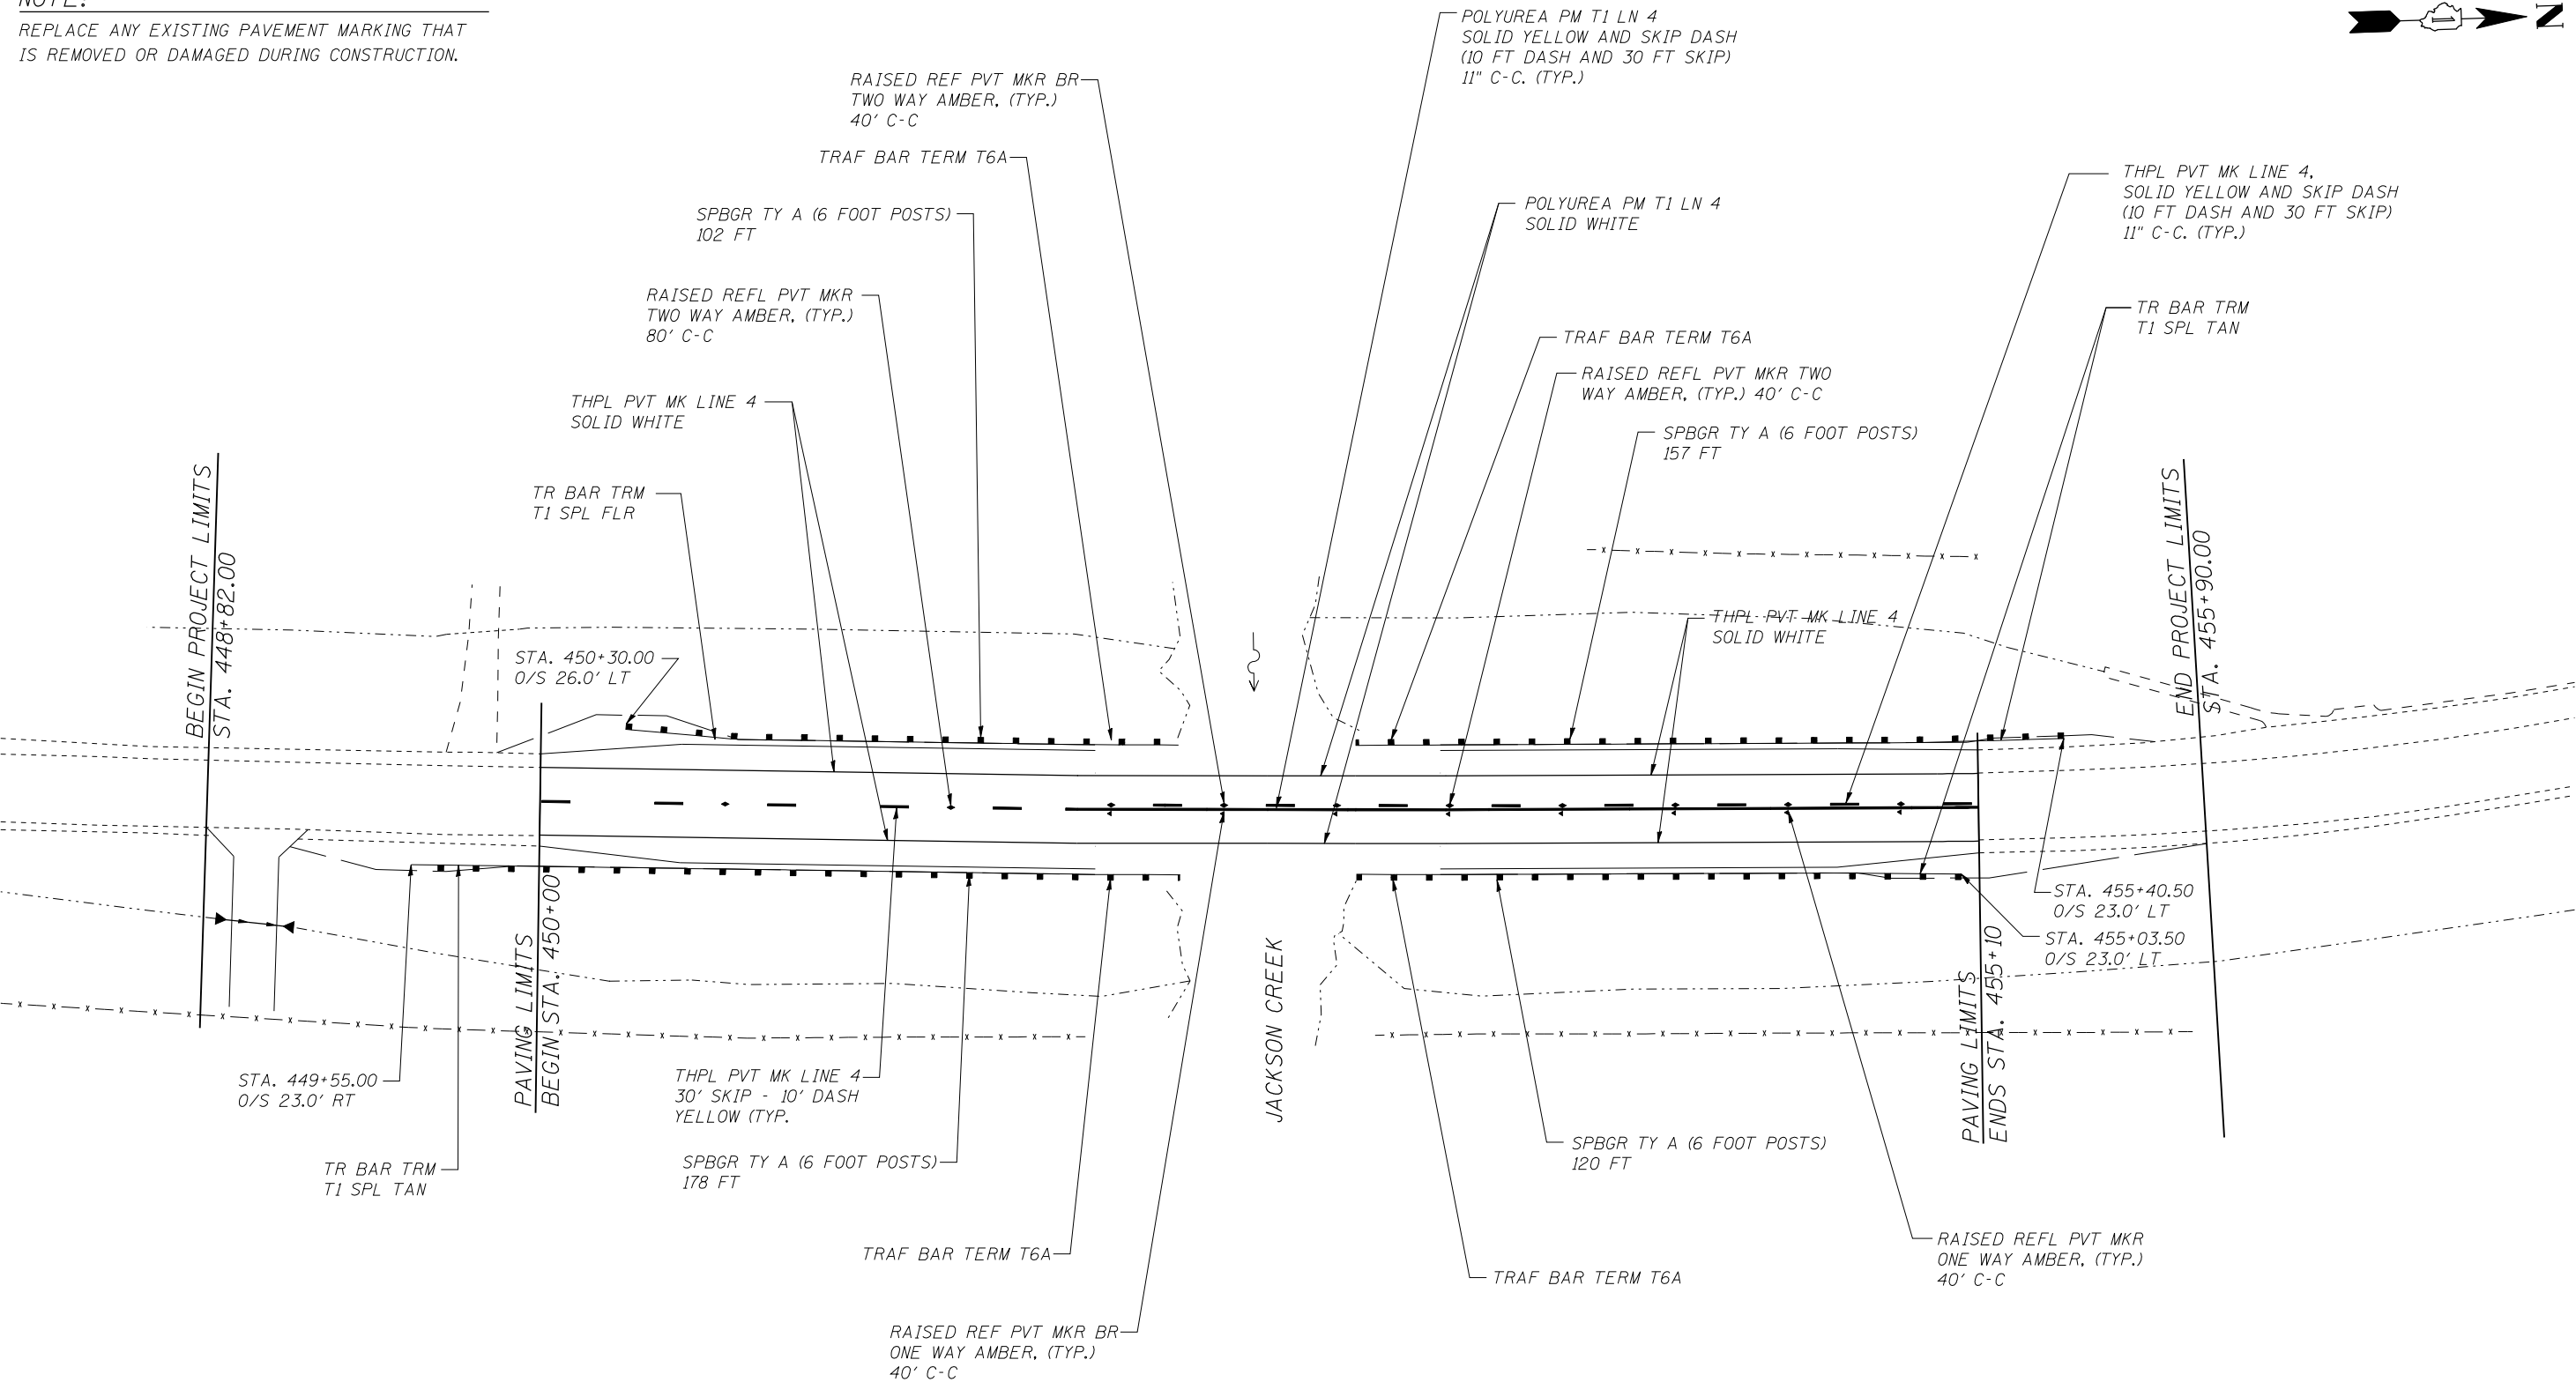

 **benesch**  
engineers • scientists • planners

Alfred Benesch & Company  
1580 Wall St. Suite 222  
Naperville, Illinois 60563  
630-577-9100 Job No. 10258.00

|  |                    |           |
|--|--------------------|-----------|
|  | DESIGNED - ST      | REVISED - |
|  | DRAWN - ST         | REVISED - |
|  | CHECKED - MJY, SLV | REVISED - |
|  | DATE - 12/11/2012  | REVISED - |

**STATE OF ILLINOIS  
DEPARTMENT OF TRANSPORTATION**

# PAVEMENT MARKING PLAN US ROUTE 52 OVER JACKSON CREEK

|             |                        |                            |
|-------------|------------------------|----------------------------|
| SCALE: NONE | SHEET NO. 1 OF 1 SHEET | STA. 448+82 TO STA. 455+90 |
|-------------|------------------------|----------------------------|

|                     |            |                    |                 |              |
|---------------------|------------|--------------------|-----------------|--------------|
| F.A.P.<br>RTE.      | SECTION    | COUNTY             | TOTAL<br>SHEETS | SHEET<br>NO. |
| 852                 | 18-B-4-R-2 | WILL               | 44              | 13           |
| D-91-269-11         |            | CONTRACT NO. 60N20 |                 |              |
| FED. ROAD DIST. NO. | ILLINOIS   | FED. AID PROJECT   |                 |              |