



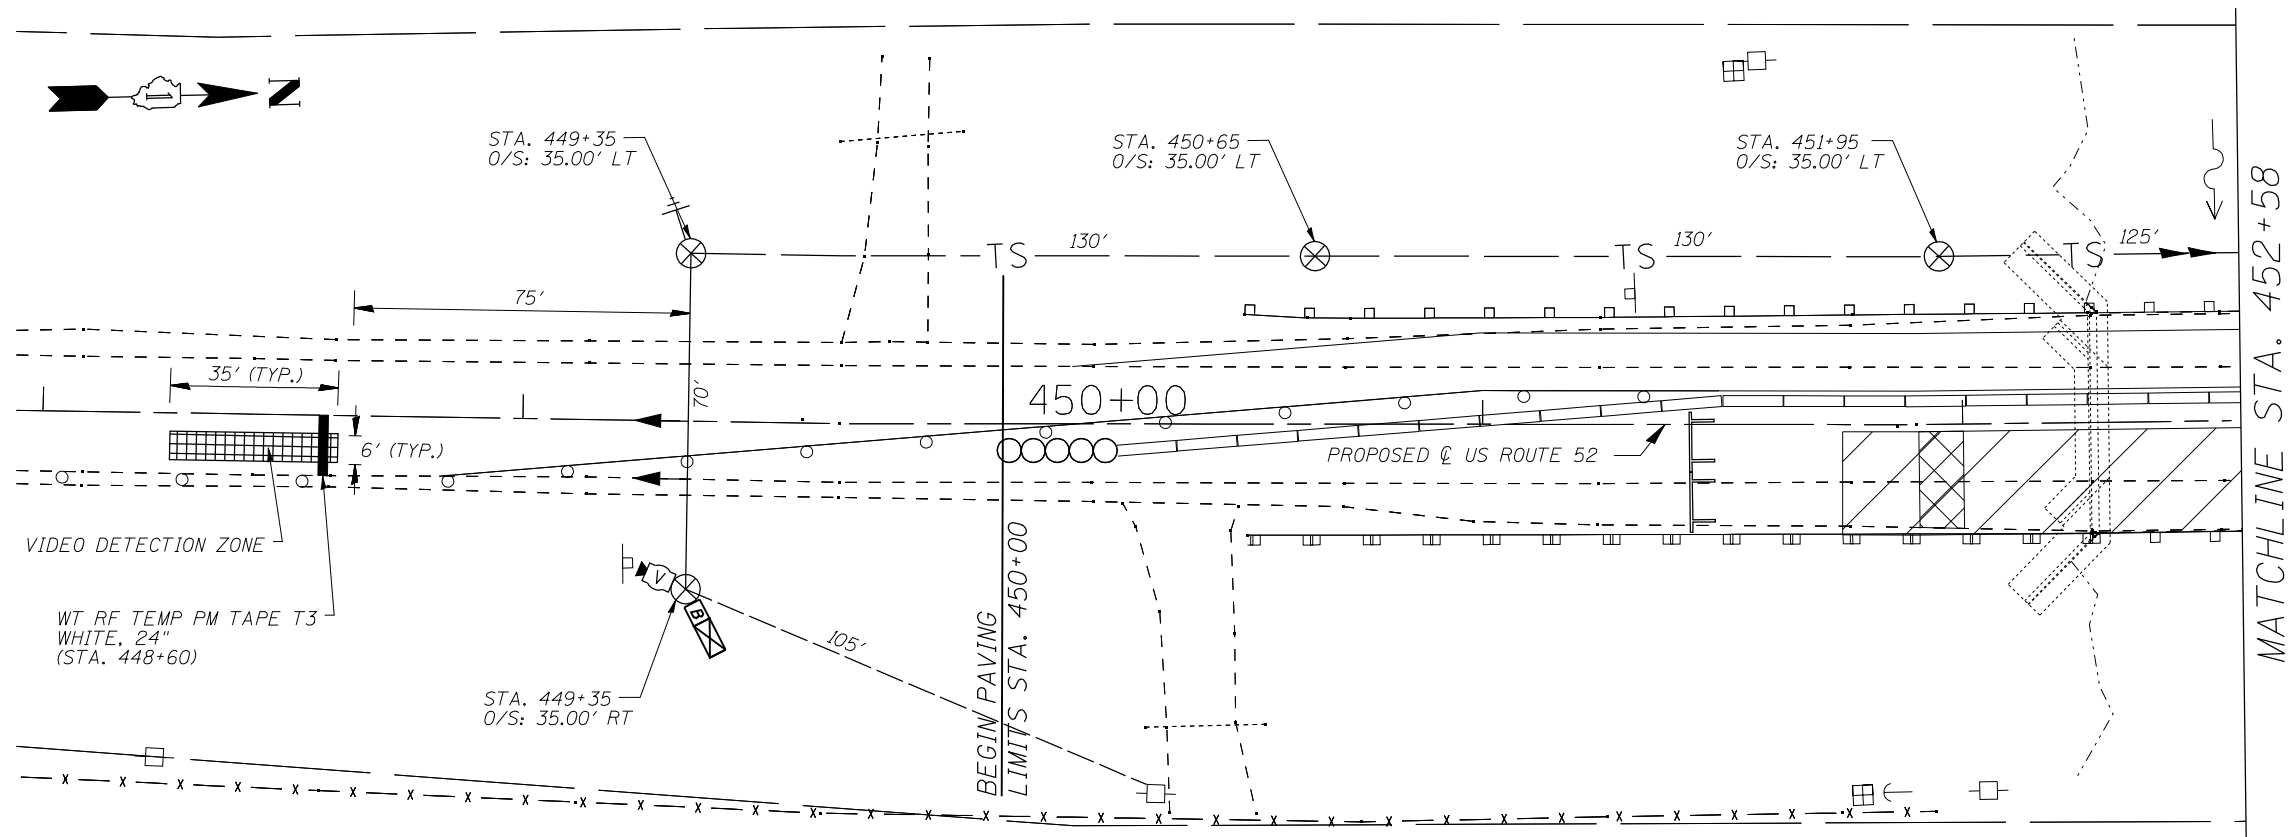

**NOTE:**

THE CONTRACTOR SHALL USE THE SAME TRAFFIC SIGNAL CONFIGURATION FOR STAGE 1 AND STAGE 2.

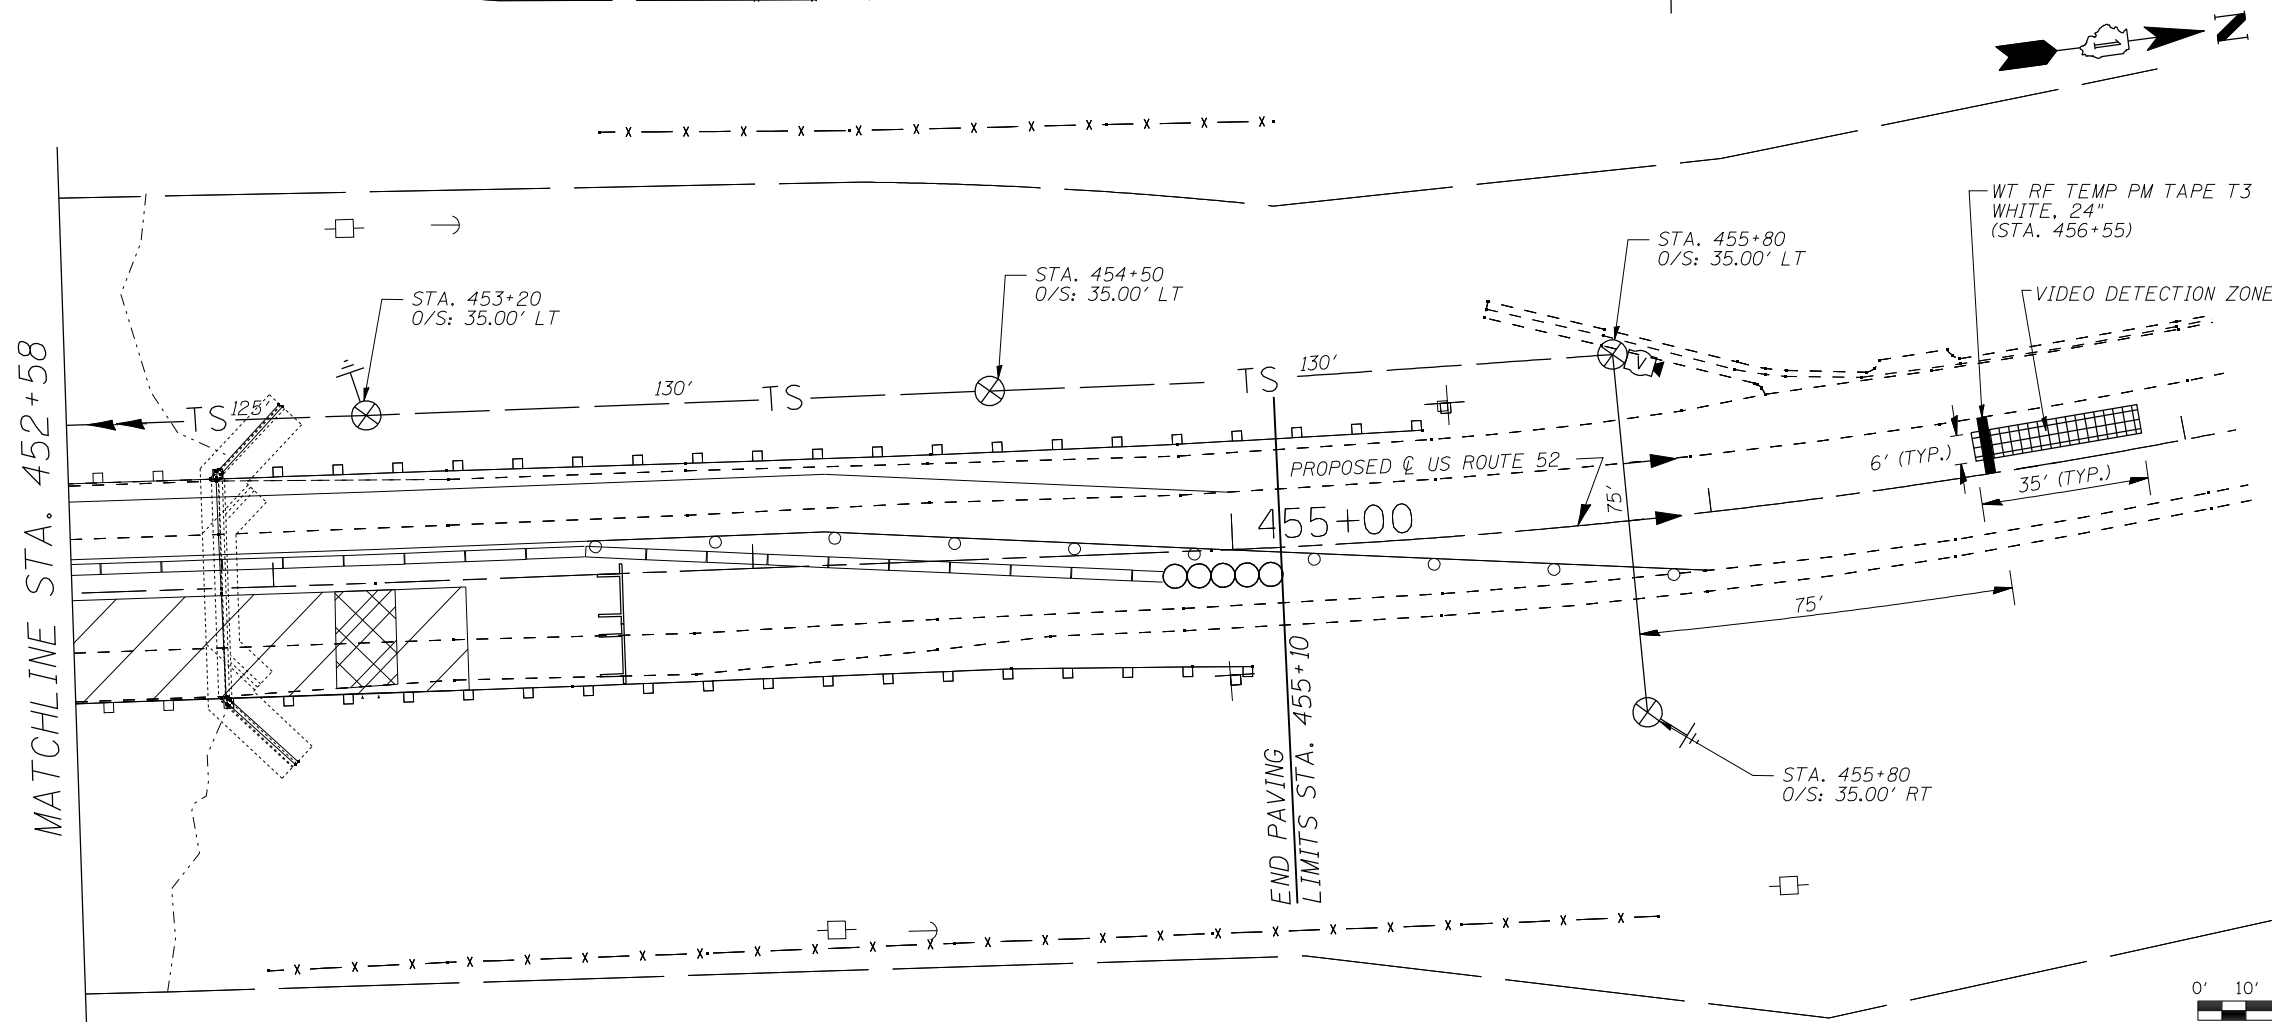

0' 10' 20' 40'  
SCALE: 1" = 20'