


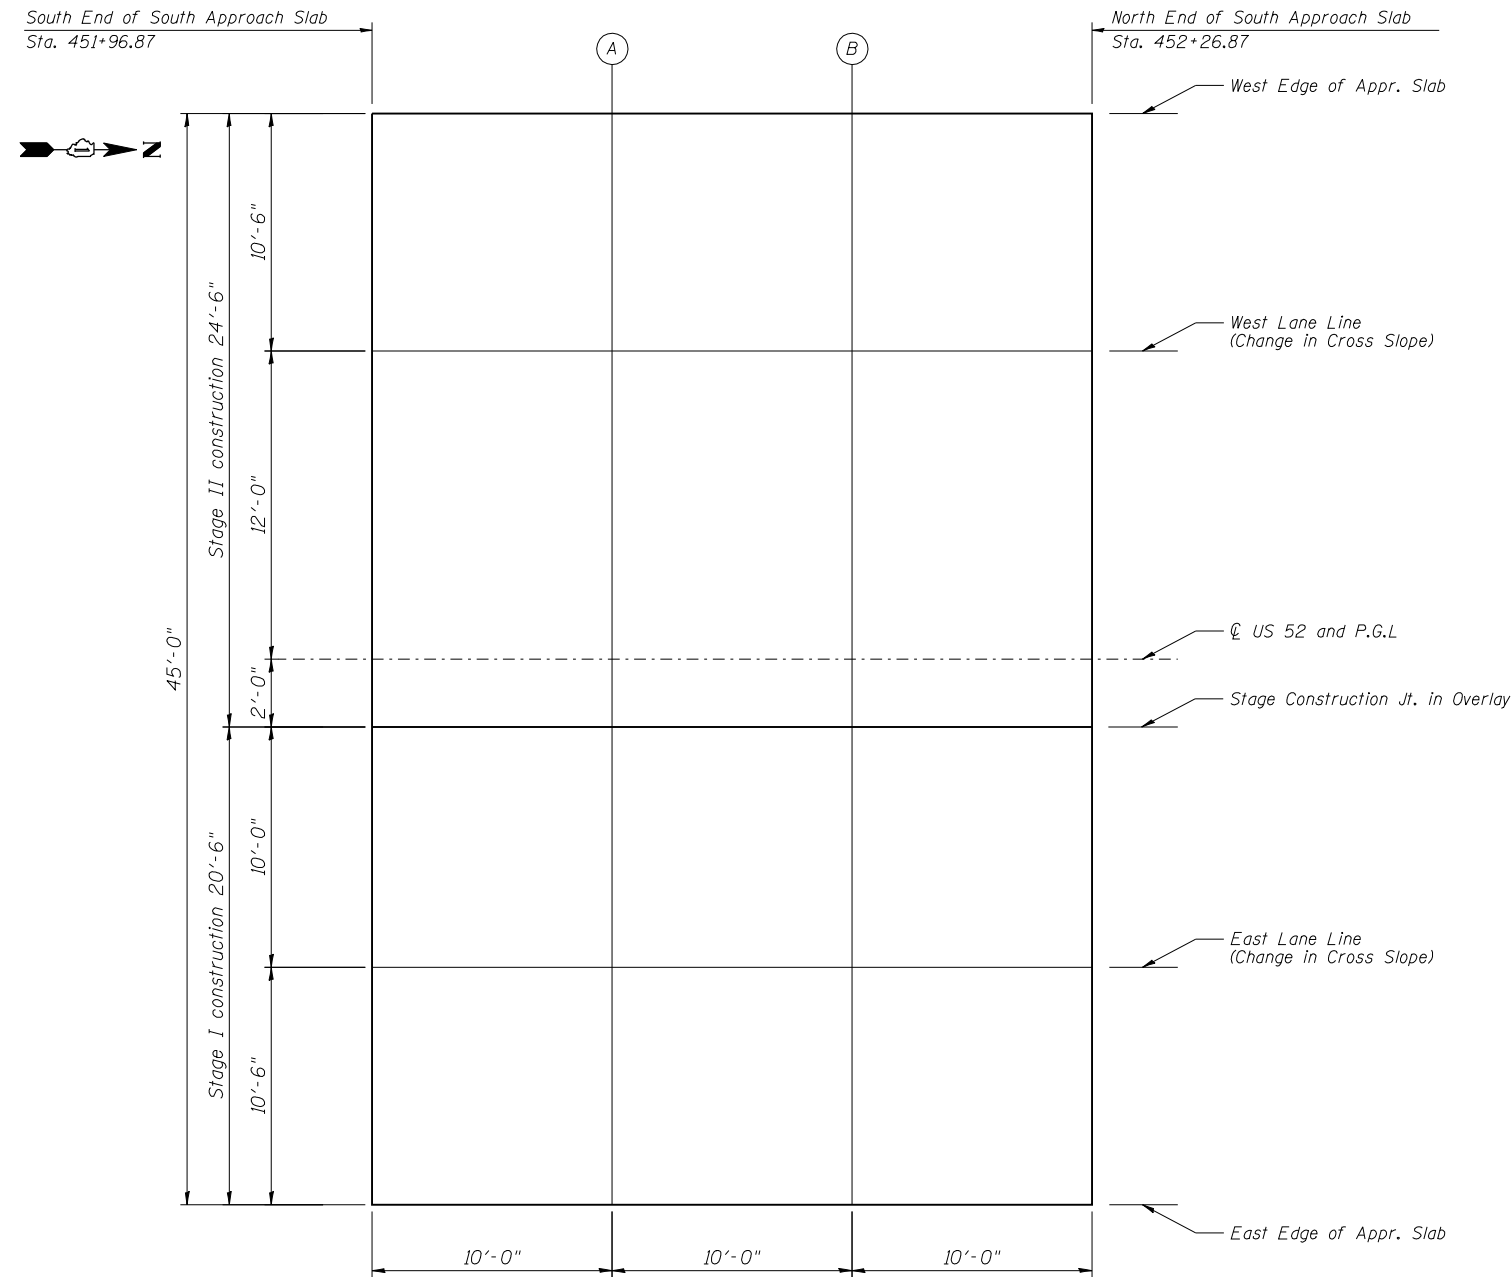

West Edge of Slab

Location	Station	Offset	Theoretical Grade Elevations
S. End S. Appr Slab	451+96.87	-22.50'	679.97
A	452+06.87	-22.50'	679.94
B	452+16.87	-22.50'	679.91
N. End S. Appr Slab	452+26.87	-22.50'	679.88

Stage Const. Jt. in overlay

Location	Station	Offset	Theoretical Grade Elevations
S. End S. Appr Slab	451+96.87	2.00'	680.35
A	452+06.87	2.00'	680.32
B	452+16.87	2.00'	680.29
N. End S. Appr Slab	452+26.87	2.00'	680.26

West Lane Line (Change in Cross Slope)

Location	Station	Offset	Theoretical Grade Elevations
S. End S. Appr Slab	451+96.87	-12.00'	680.19
A	452+06.87	-12.00'	680.16
B	452+16.87	-12.00'	680.13
N. End S. Appr Slab	452+26.87	-12.00'	680.10

East Lane Line (Change in Cross Slope)

Location	Station	Offset	Theoretical Grade Elevations
S. End S. Appr Slab	451+96.87	12.00'	680.19
A	452+06.87	12.00'	680.16
B	452+16.87	12.00'	680.13
N. End S. Appr Slab	452+26.87	12.00'	680.10

Centerline of US 52 & P.G.L.

Location	Station	Offset	Theoretical Grade Elevations
S. End S. Appr Slab	451+96.87	0.00'	680.38
A	452+06.87	0.00'	680.35
B	452+16.87	0.00'	680.32
N. End S. Appr Slab	452+26.87	0.00'	680.29

East Edge of Slab

Location	Station	Offset	Theoretical Grade Elevations
S. End S. Appr Slab	451+96.87	22.50'	679.97
A	452+06.87	22.50'	679.94
B	452+16.87	22.50'	679.91
N. End S. Appr Slab	452+26.87	22.50'	679.88