


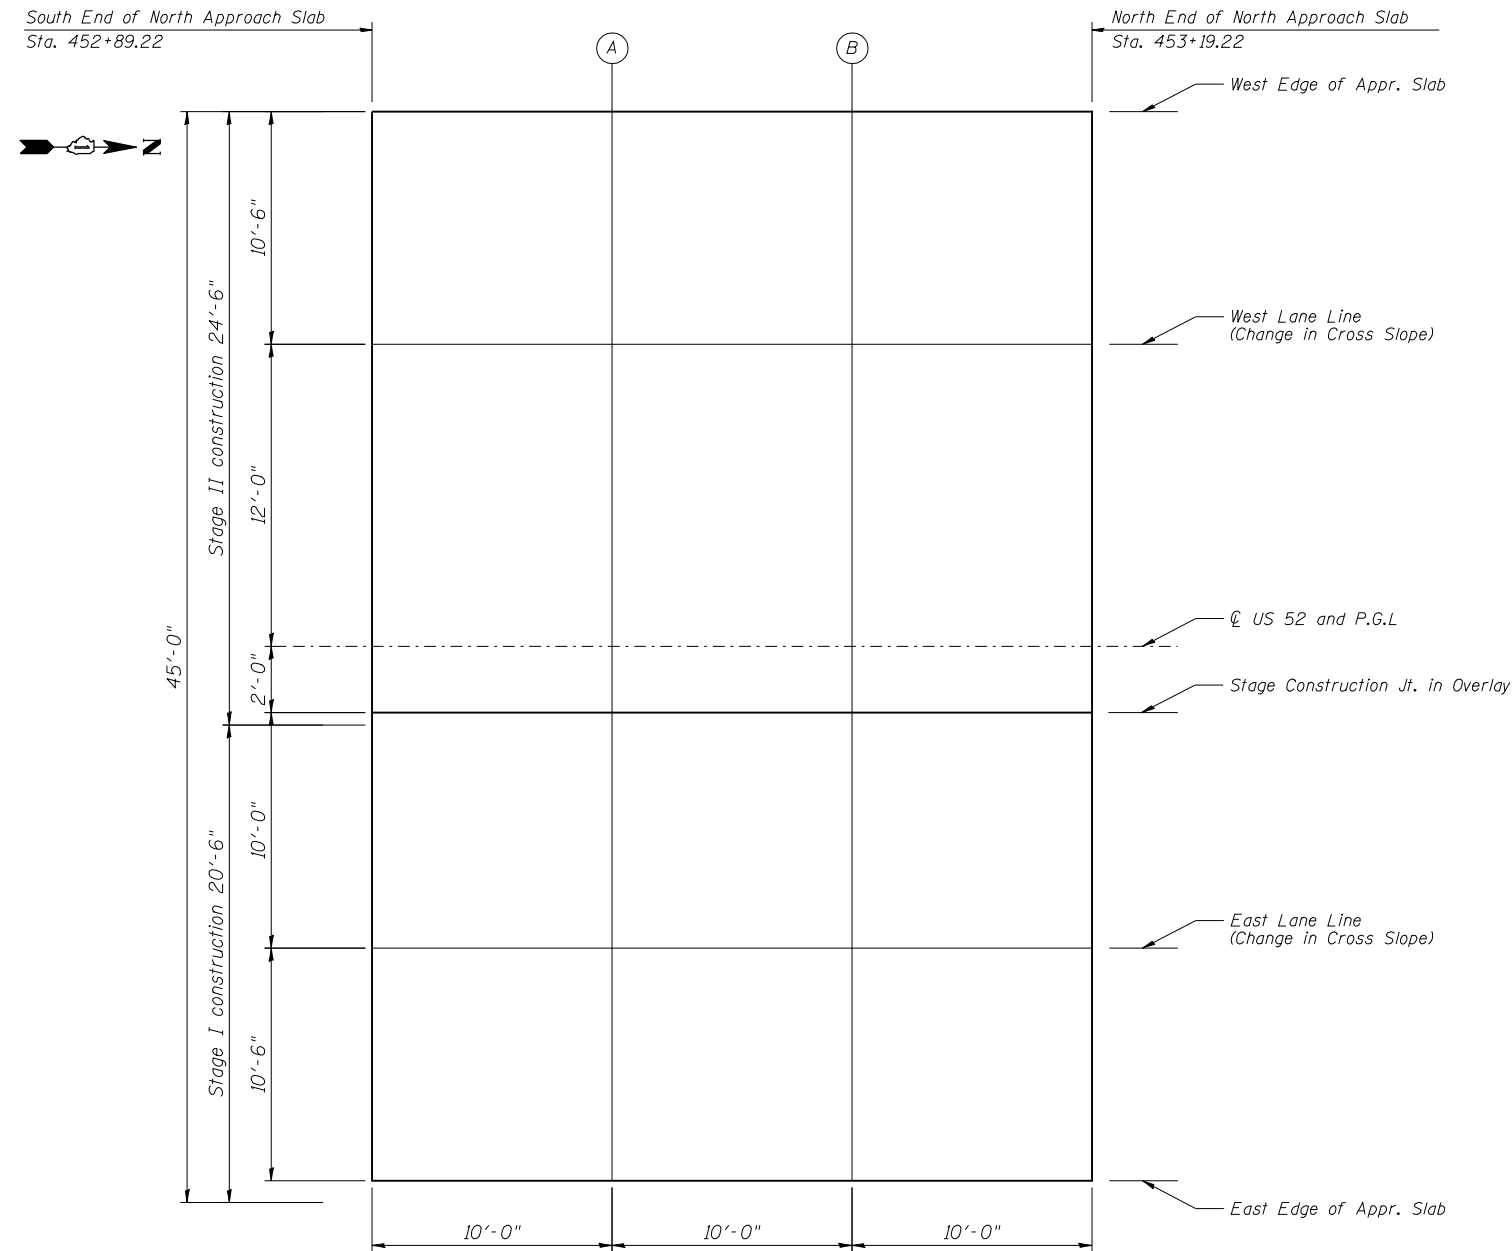

West Edge of Slab

Location	Station	Offset	Theoretical Grade Elevations
S. End N. Appr Slab	452+89.22	-22.50'	679.74
A	452+99.22	-22.50'	679.71
B	453+09.22	-22.50'	679.69
N. End N. Appr Slab	453+19.22	-22.50'	679.66

Stage Const. Jt. in overlay

Location	Station	Offset	Theoretical Grade Elevations
S. End N. Appr Slab	452+89.22	2.00'	680.11
A	452+99.22	2.00'	680.09
B	453+09.22	2.00'	680.06
N. End N. Appr Slab	453+19.22	2.00'	680.04

West Lane Line (Change in Cross Slope)

Location	Station	Offset	Theoretical Grade Elevations
S. End N. Appr Slab	452+89.22	-12.00'	679.95
A	452+99.22	-12.00'	679.93
B	453+09.22	-12.00'	679.91
N. End N. Appr Slab	453+19.22	-12.00'	679.88

East Lane Line (Change in Cross Slope)

Location	Station	Offset	Theoretical Grade Elevations
S. End N. Appr Slab	452+89.22	12.00'	679.95
A	452+99.22	12.00'	679.93
B	453+09.22	12.00'	679.91
N. End N. Appr Slab	453+19.22	12.00'	679.88

⊘ US 52 & P.G.L.

Location	Station	Offset	Theoretical Grade Elevations
S. End N. Appr Slab	452+89.22	0.00'	680.14
A	452+99.22	0.00'	680.12
B	453+09.22	0.00'	680.09
N. End N. Appr Slab	453+19.22	0.00'	680.07

East Edge of Slab

Location	Station	Offset	Theoretical Grade Elevations
S. End N. Appr Slab	452+89.22	22.50'	679.74
A	452+99.22	22.50'	679.71
B	453+09.22	22.50'	679.69
N. End N. Appr Slab	453+19.22	22.50'	679.66