


FINAL SURVEY	SURVEYED PLOTTED TEMPLATE	BY	DATE				
				NO.	AREAS CHECKED		
						NOTE BOOK	AREAS CHECKED

ORIGINAL SURVEY	SURVEYED PLOTTED TEMPLATE	BY	DATE				
				NO.	AREAS CHECKED		
						NOTE BOOK	AREAS CHECKED

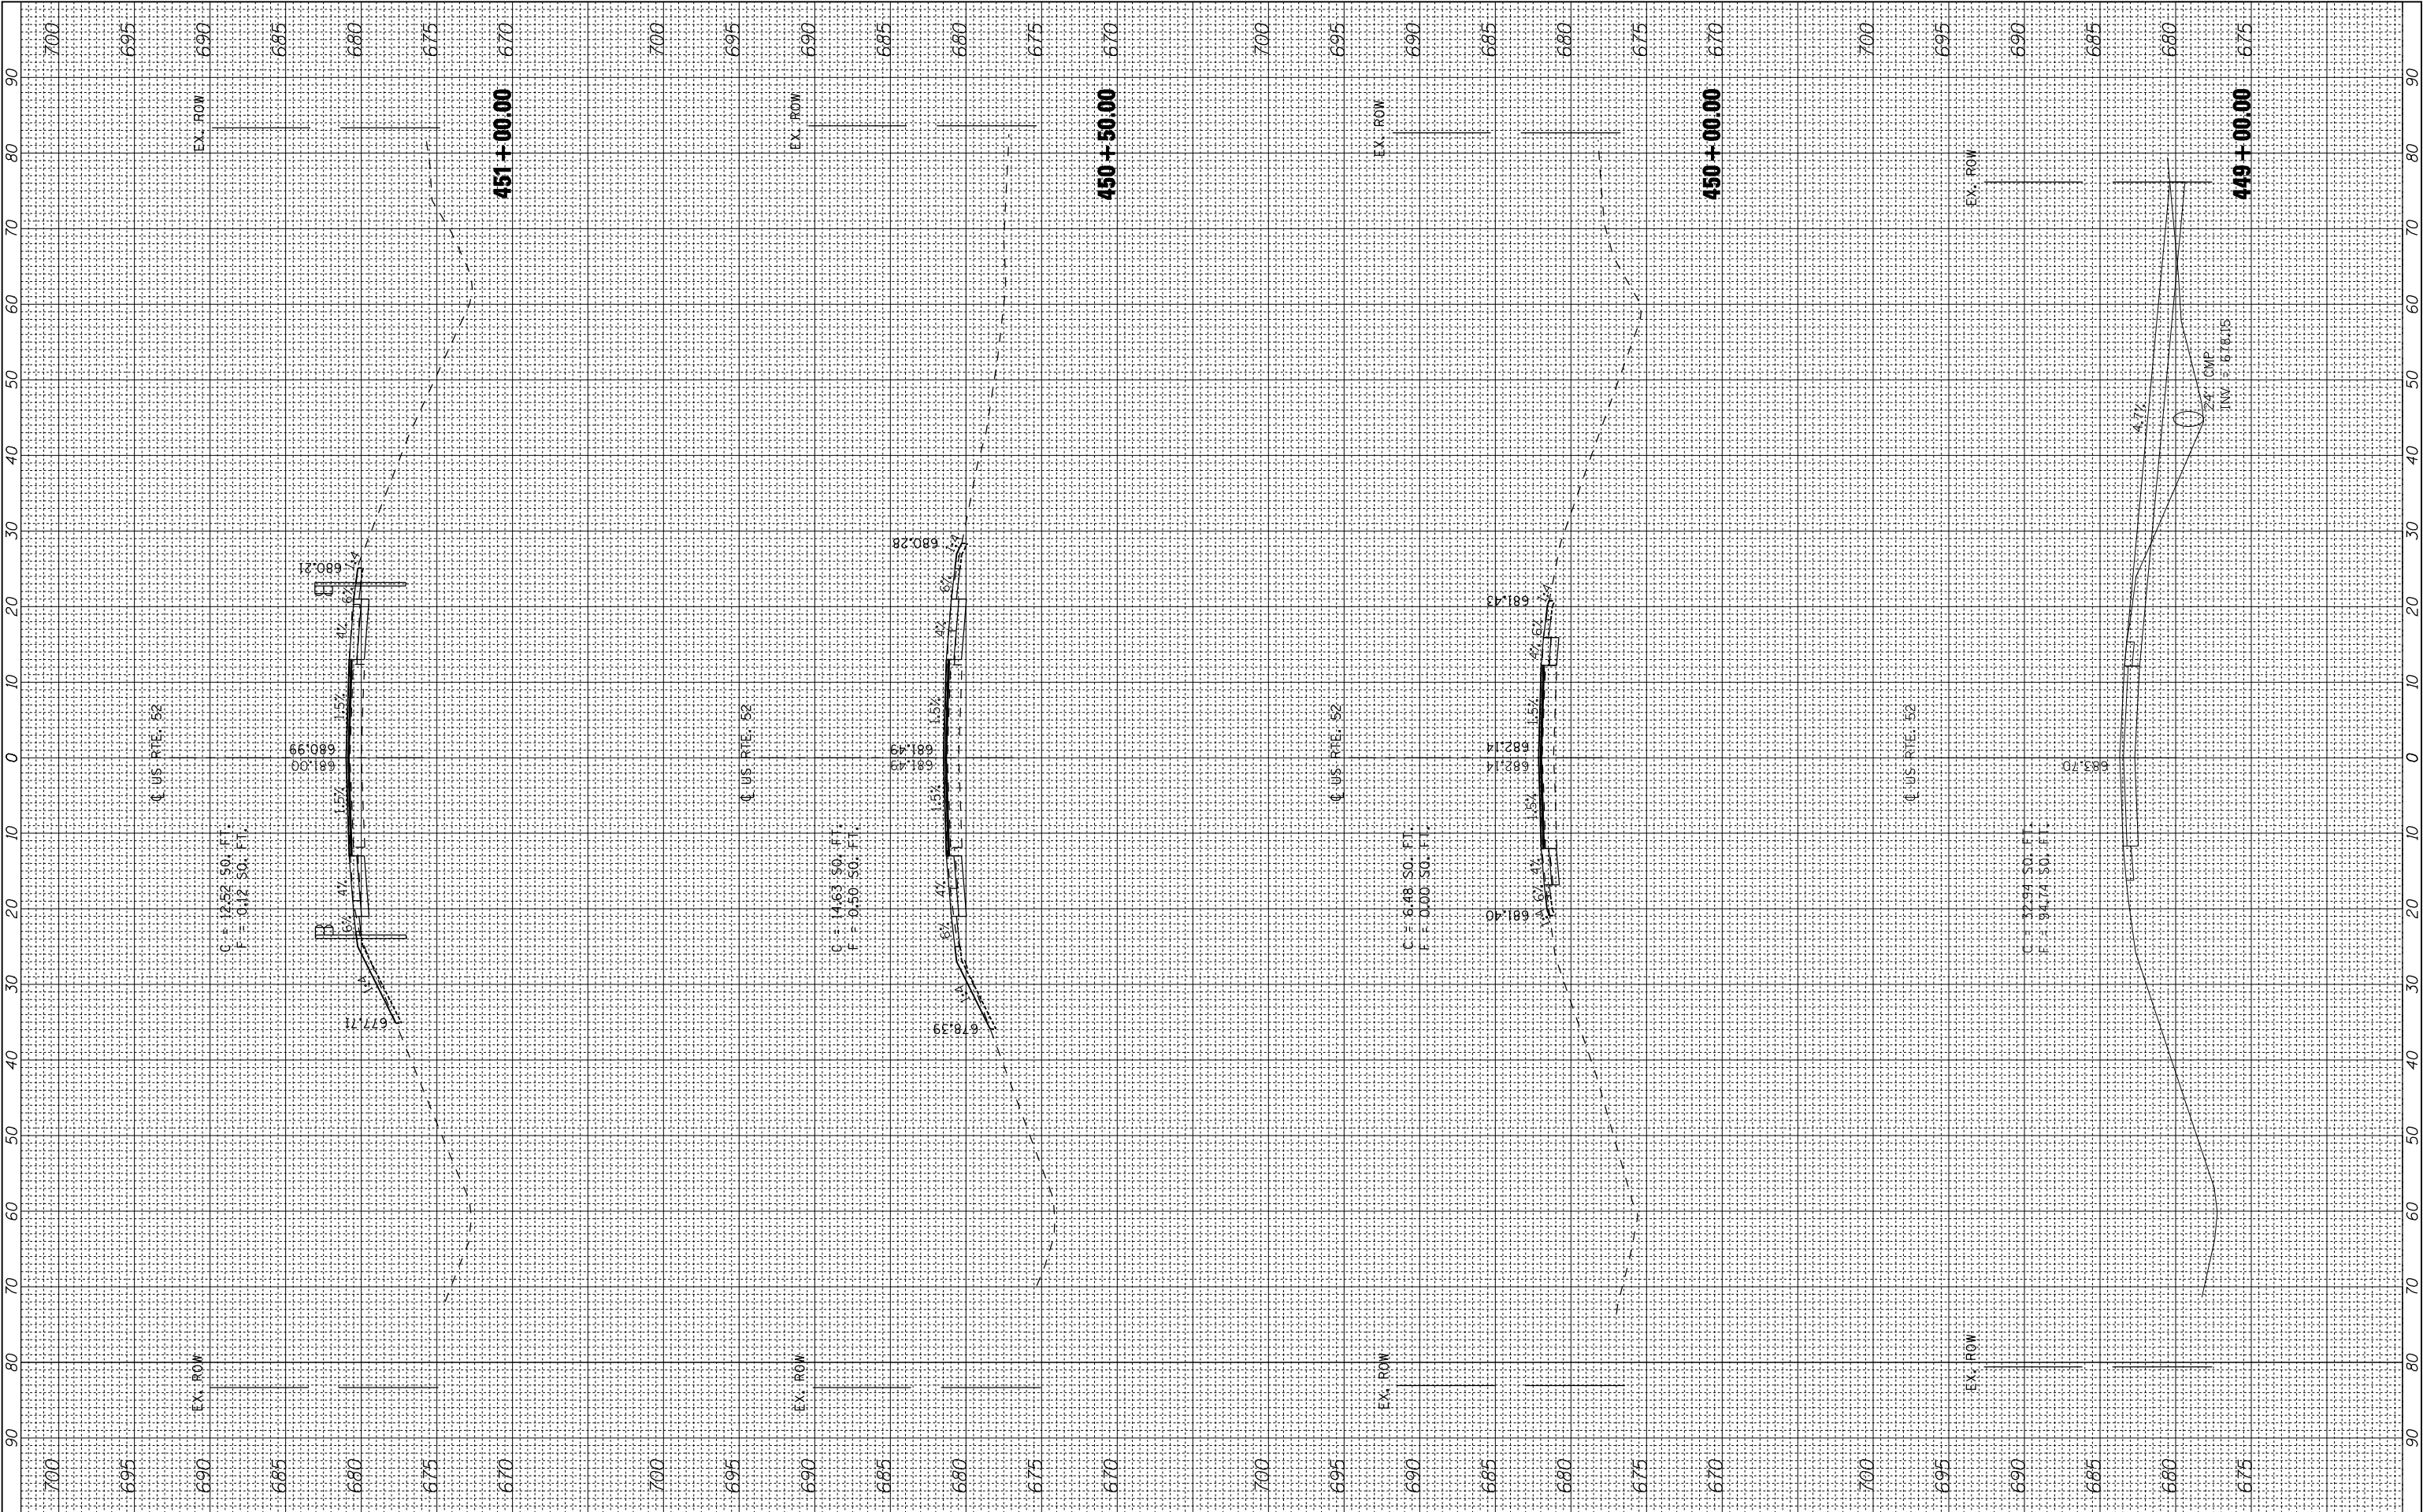

USER NAME = \$USER\$	DESIGNED - RK	REVISED -
	DRAWN - RK	REVISED -
PLOT SCALE = \$SCALE\$	CHECKED - SEW	REVISED -
PLOT DATE = \$DATE\$	DATE - 12/11/2012	REVISED -

STATE OF ILLINOIS
DEPARTMENT OF TRANSPORTATION

CROSS SECTIONS
US ROUTE 52 OVER JACKSON CREEK

SCALE: 1"=10'H, 5'V SHEET NO. 1 OF 3 SHEETS STA. 449+00.00 TO STA. 451+00.00

F.A.P RTE.	SECTION	COUNTY	TOTAL SHEETS	SHEET NO.
852	18-B-4-R-2	WILL	44	42
D-91-269-11		CONTRACT NO. 60N20		
ILLINOIS FED. AID PROJECT				