


FINAL SURVEY NOTE BOOK NO.	SURVEYED PLOTTED TEMPLATE AREAS CHECKED	BY	DATE

ORIGINAL SURVEY NOTE BOOK NO.	SURVEYED PLOTTED TEMPLATE AREAS CHECKED	BY	DATE

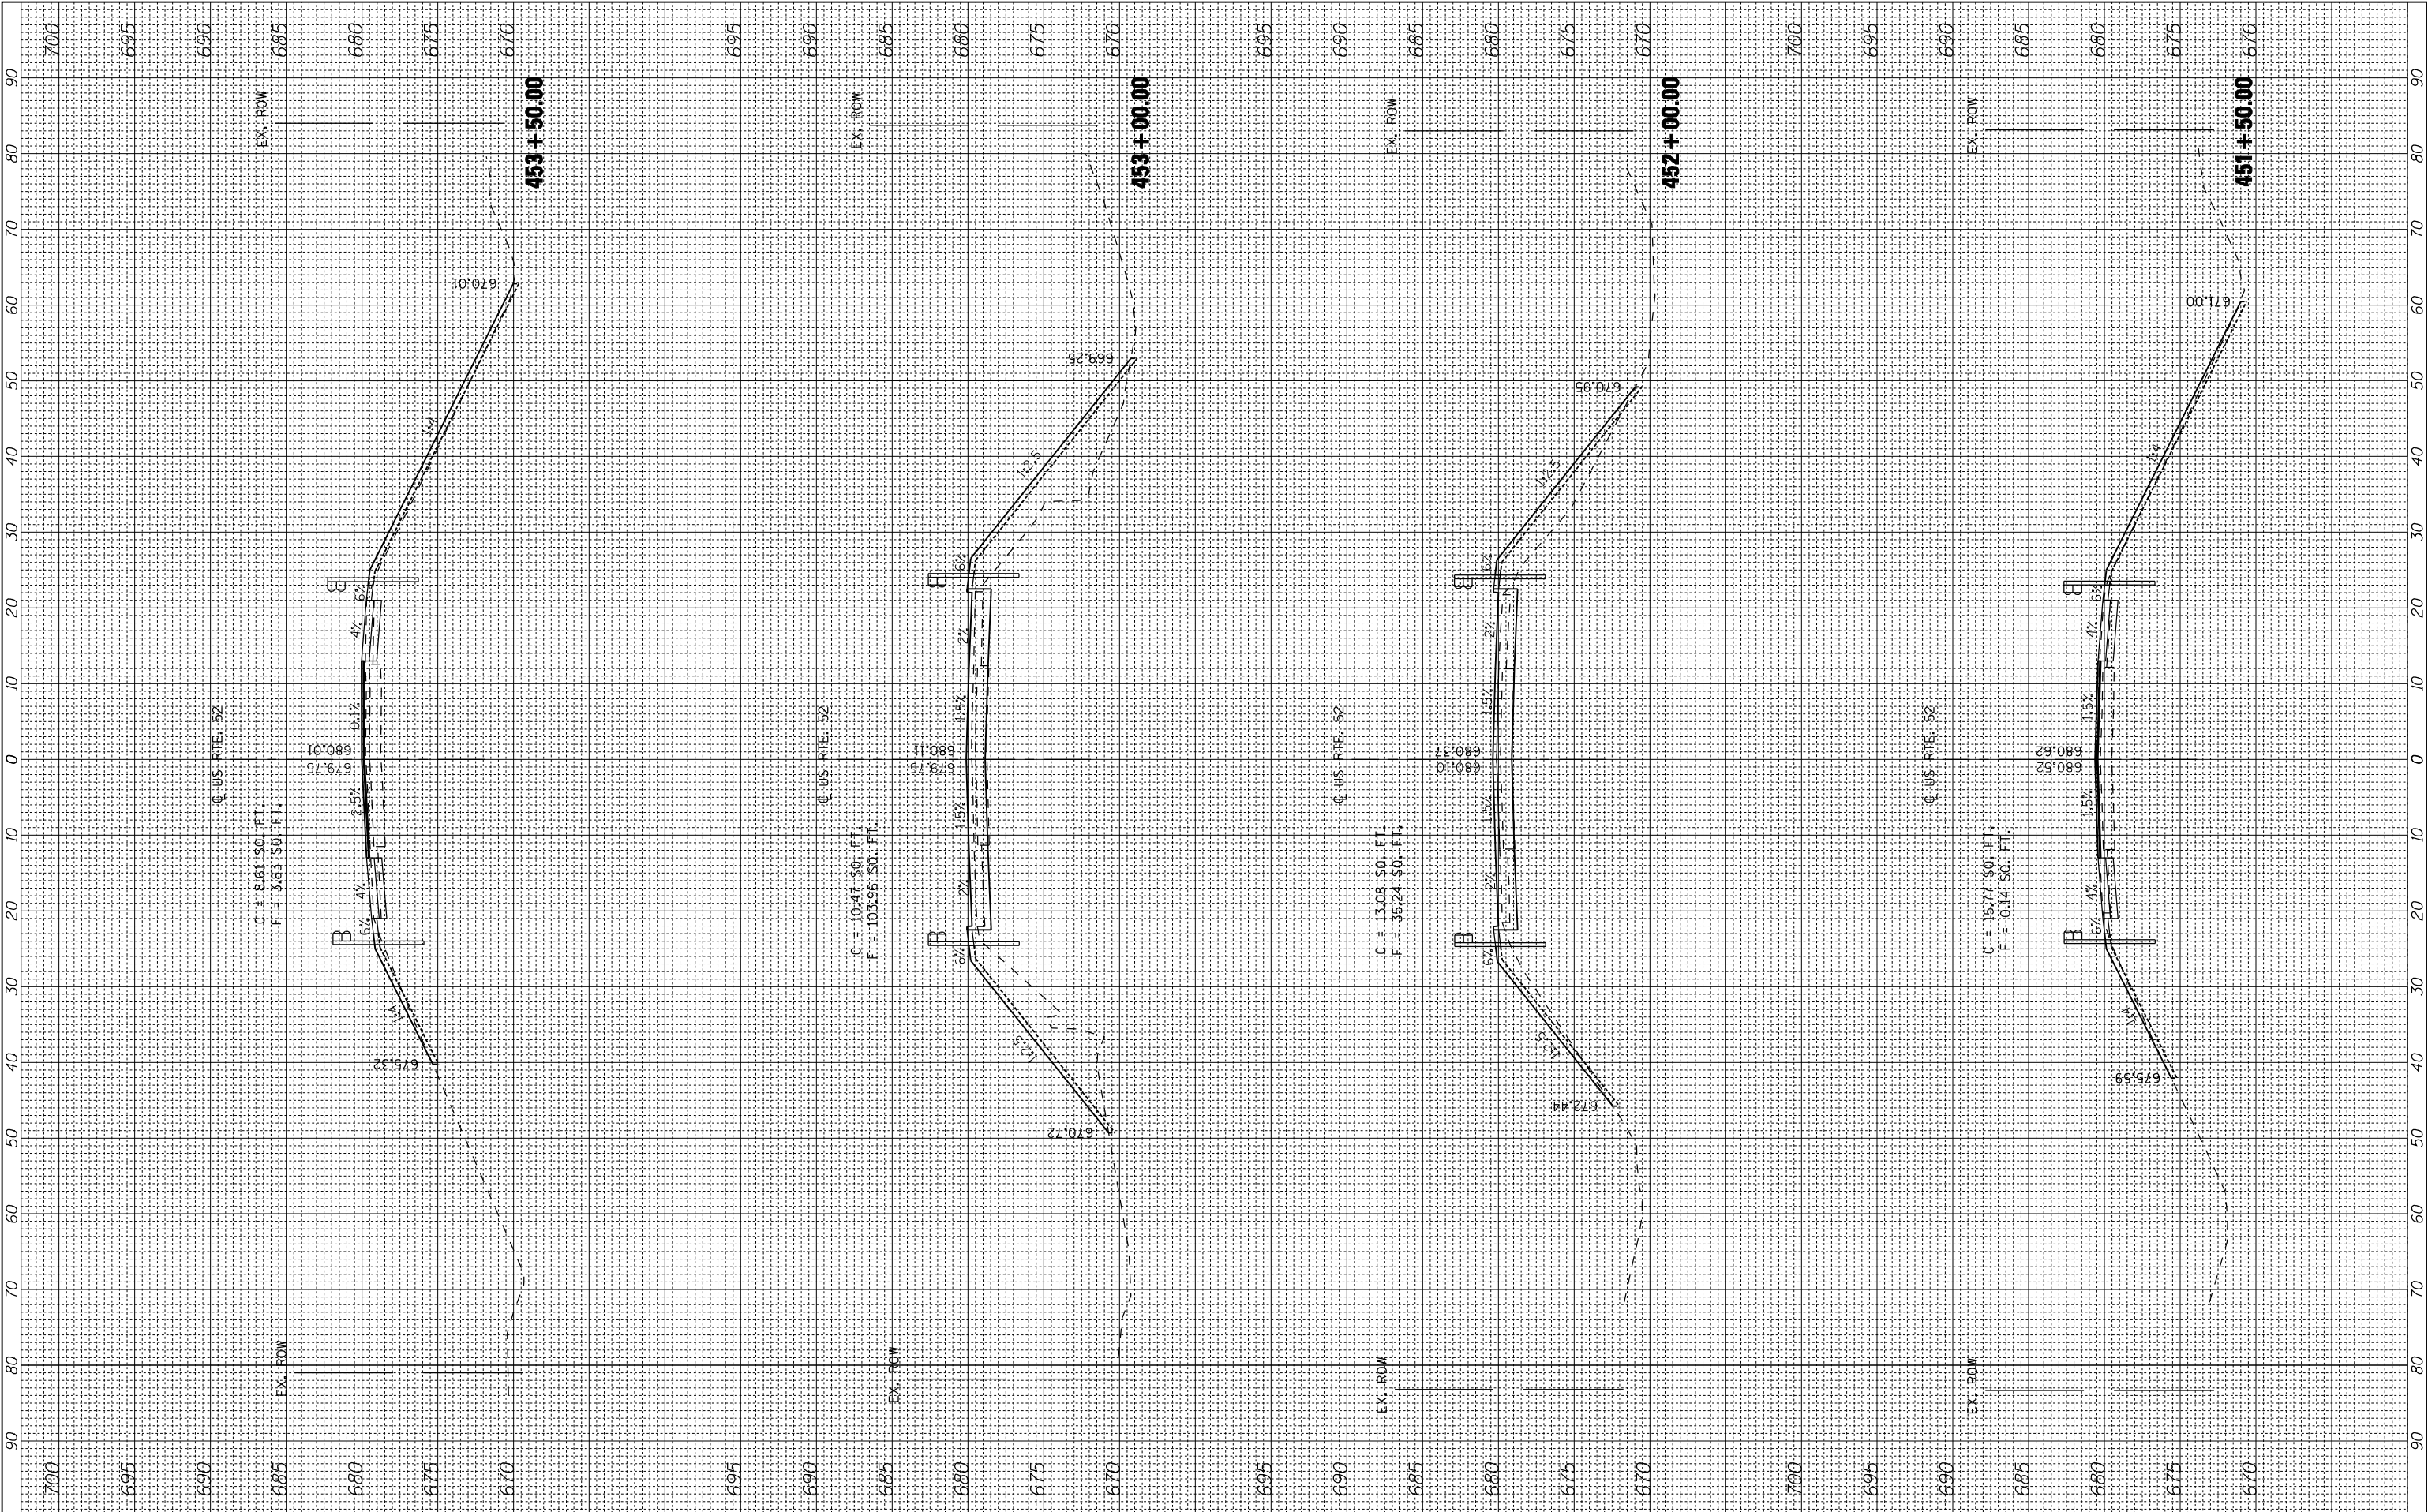

USER NAME = *USER*	DESIGNED - RK	REVISED -
	DRAWN - RK	REVISED -
PLOT SCALE = *SCALE*	CHECKED - SEW	REVISED -
PLOT DATE = *DATE*	DATE - 12/11/2012	REVISED -

STATE OF ILLINOIS
DEPARTMENT OF TRANSPORTATION

CROSS SECTIONS
US ROUTE 52 OVER JACKSON CREEK

SCALE: 1"=10'H, 5'V SHEET NO. 2 OF 3 SHEETS STA. 451+50.00 TO STA. 453+50.00

F.A.P RTE.	SECTION	COUNTY	TOTAL SHEETS	SHEET NO.
852	18-B-4-R-2	WILL	44	43
D-91-269-11		CONTRACT NO. 60N20		
ILLINOIS FED. AID PROJECT				