


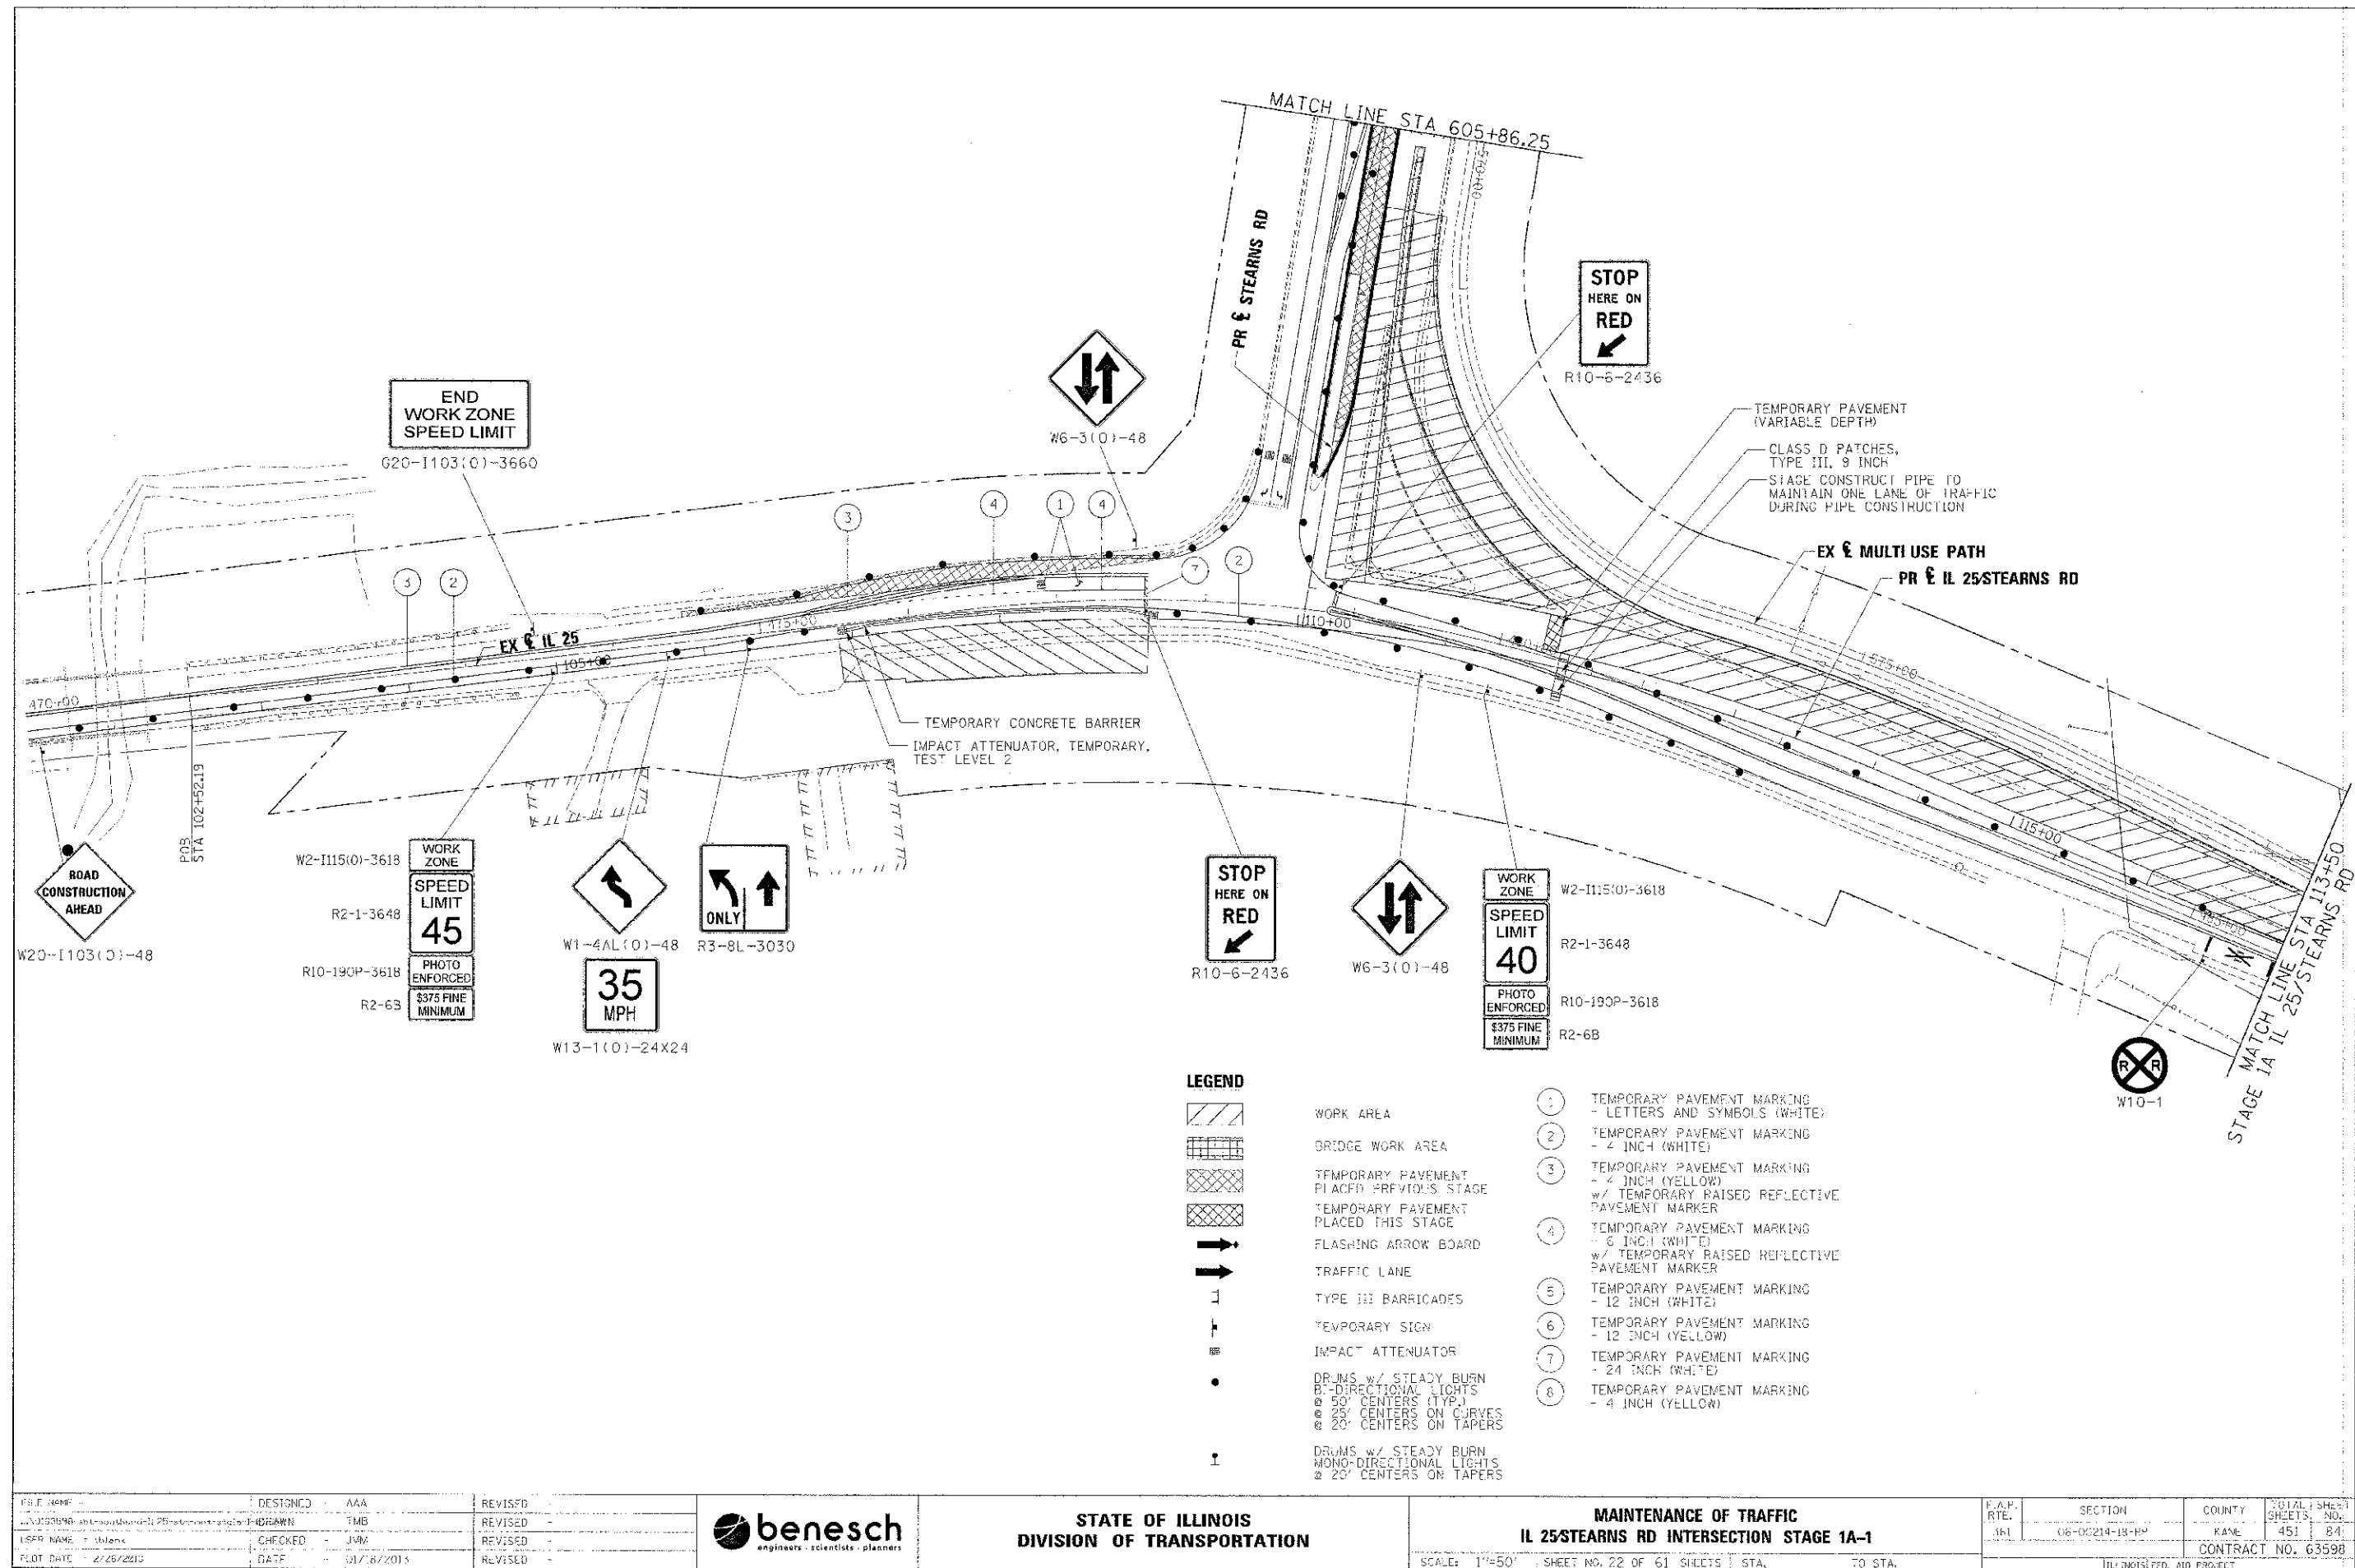

FILE NAME: 06-00214-18-PM	DESIGNED: AAA	REVISED: -
DRAWN: TMB	CHECKED: JVA	REVISIO: -
DATE: 01/7/2013		



STATE OF ILLINOIS
DIVISION OF TRANSPORTATION

MAINTENANCE OF TRAFFIC
IL 25/STEARNS RD INTERSECTION STAGE 1A-1
SCALE: 1"=50' SHEET NO. 22 OF 61 SHEETS STA. TO STA.

F.A.P. RYE: 161	SECTION: 06-00214-18-PM	COUNTY: KANE	TOTAL SHEET NO.: 451
		CONTRACT NO.: 63598	