


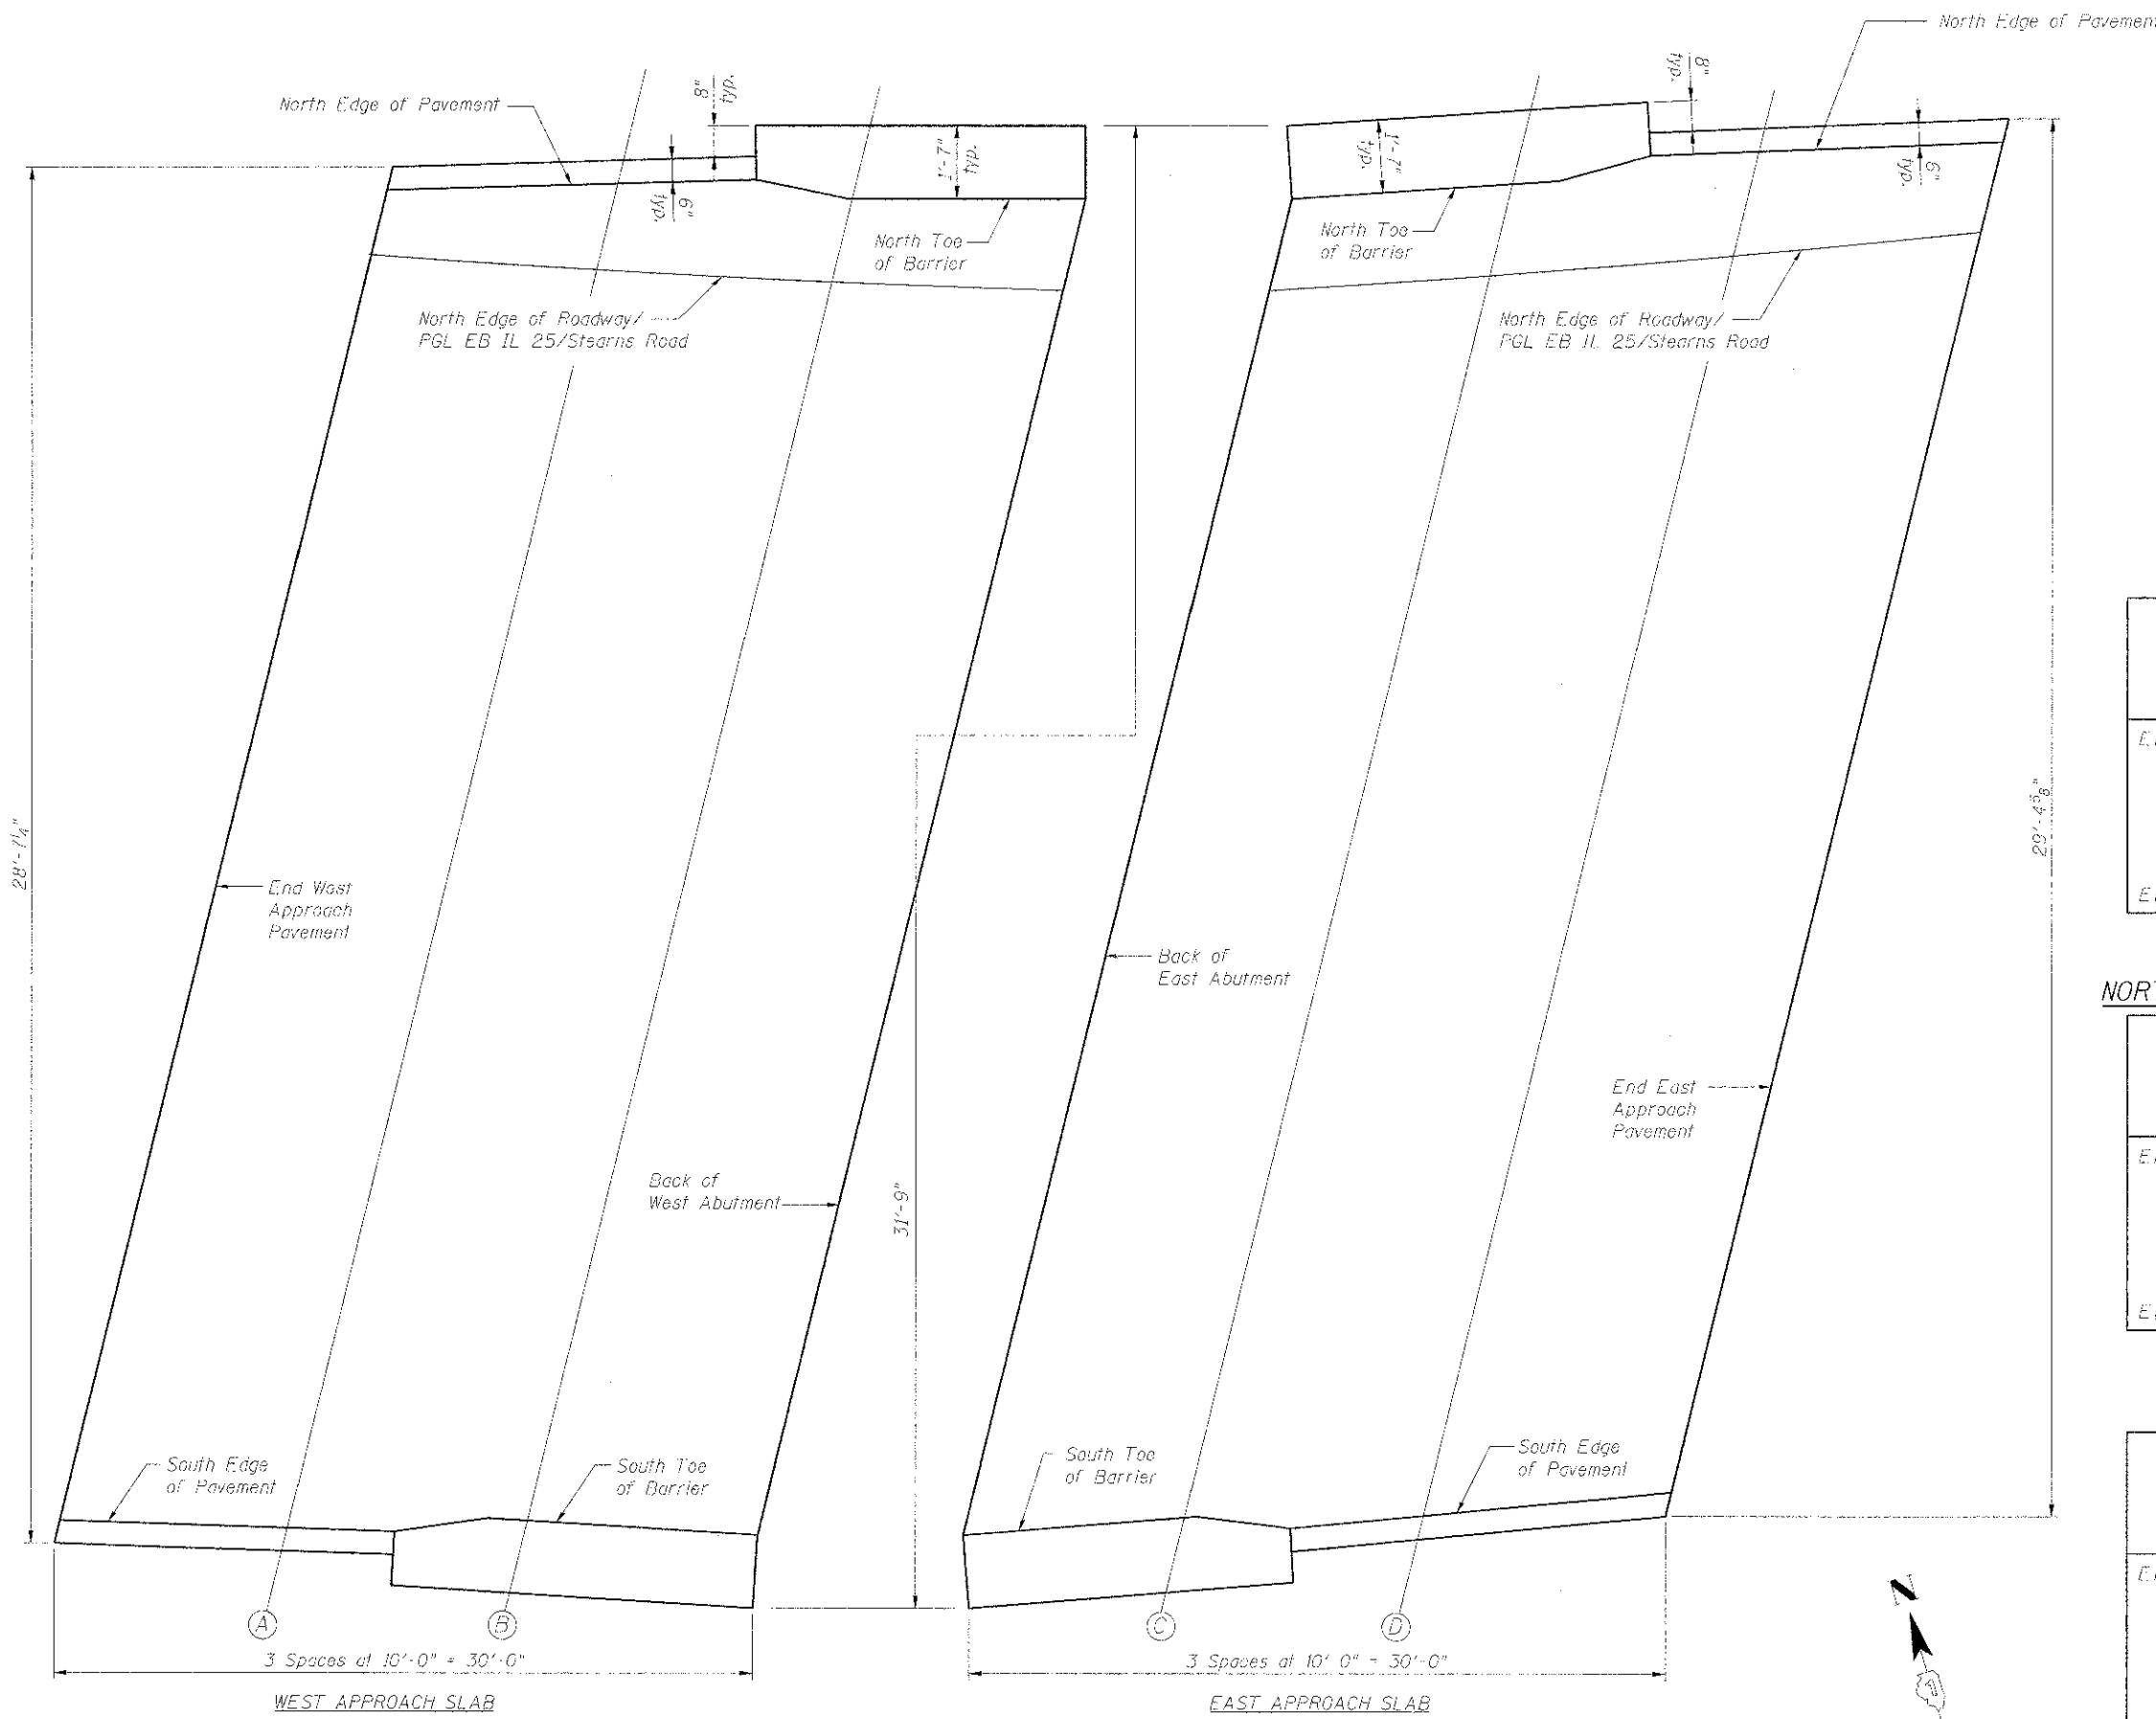

NOTE:
For approach slab details see sheets SB17 and SB18.

NORTH TOE OF BARRIER / EDGE OF PAVEMENT

Location	Station	Offset	Theoretical Grade Elevations
End West Approach Pavement	137+91.75	+13.00	750.01
A	138+01.59	+12.78	749.95
B	138+11.32	+13.05	749.91
Back of West Abutment	138+21.15	+12.99	749.86
Back of East Abutment	138+90.05	+12.80	749.49
C	139+00.00	+12.93	749.45
D	139+10.07	+12.72	749.39
End East Approach Pavement	139+20.02	+13.00	749.36

NORTH EDGE OF ROADWAY/PGL EB IL 25/STEARNS ROAD

Location	Station	Offset	Theoretical Grade Elevations
End West Approach Pavement	137+91.29	+15.00	750.08
A	138+01.06	+15.00	750.03
B	138+10.84	+15.00	749.98
Back of West Abutment	138+20.64	+15.00	749.93
Back of East Abutment	138+89.37	+15.00	749.58
C	138+99.34	+15.00	749.52
D	139+09.33	+15.00	749.47
End East Approach Pavement	139+19.35	+15.00	749.43

SOUTH TOE OF BARRIER / EDGE OF PAVEMENT

Location	Station	Offset	Theoretical Grade Elevations
End West Approach Pavement	137+85.45	+41.00	750.91
A	137+94.94	+41.34	750.93
B	138+04.52	+41.34	750.93
Back of West Abutment	138+14.01	+41.81	750.90
Back of East Abutment	138+81.46	+41.21	750.53
C	138+91.31	+40.92	750.47
D	139+01.02	+41.13	750.43
End East Approach Pavement	139+10.87	+41.00	750.38

benesch
engineers • scientists • planners
Alfred Benesch & Company
205 North Michigan Avenue, Suite 2400
Chicago, Illinois 60601
312-565-0450 Job No. 10074

PLAN

**STATE OF ILLINOIS
DEPARTMENT OF TRANSPORTATION**

**TOP OF APPROACH SLAB ELEVATIONS
IL 25/STEARNS RD EB OVER BREWSTER CREEK STRUCTURE NO. 045-2033**

F.A.P. RTE.	SECTION	COUNTY	TOTAL SHEETS	SHEET NO.
36	06-00214-18-RP	KANE	45	321
CONTRACT NO. 63598				

FILE NAME >	USER NAME = rgrimm	DESIGNED - RJT	REVISED -
W452033-006-are1.dgn		CHECKED - AJK	REVISED -
	PLOT SCALE =	DRAWN - RMG	REVISED -
	PLOT DATE = 12/13/2012	CHECKED - AJK	REVISED -

x:\10000s\10074\Engineering\Documents\Phase 1\10074-045-2033-Brewster-Creek\Plans\0452033-006-are1.dgn 2:34:43 PM 12/13/2012