


ORIGINAL		B#	DATE
SURVEY			
NOTE BOOK			
AREAS			
AREAS CHECKED			
NO.			

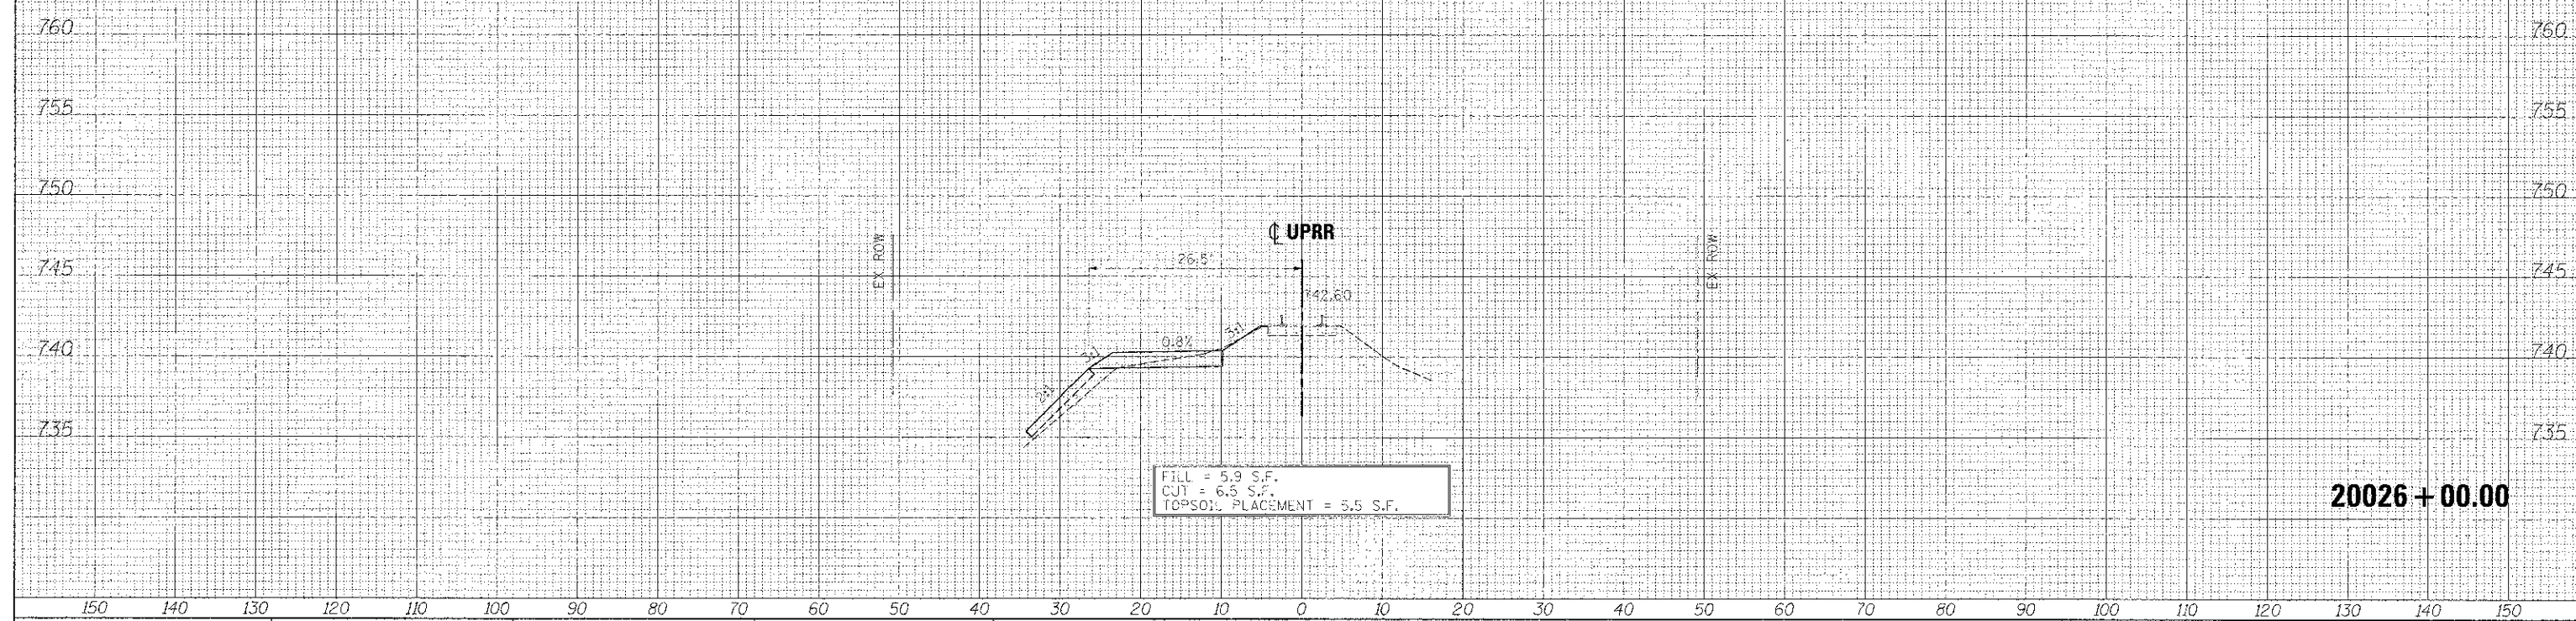

FILE NAME =	DESIGNED - AFS	REVISED -	 benesch engineers - scientists - planners	STATE OF ILLINOIS DIVISION OF TRANSPORTATION	CROSS SECTIONS UPRR				F.A.P. RTE.	SECTION	COUNTY	TOTAL SHEETS	SHEET NO.
\\NDIGS98-3AUPRR-FINAL-xsec.dgn	DRAWN - TWB	REVISED -			361	06-00214-18-RP	KANE	451	444				
USER NAME = twbank	CHECKED - JMM	REVISED -			CONTRACT NO. 6359R								
PLOT DATE = 1/17/2013	DATE - 01/18/2013	REVISED -			SCALE: H 1"=101.4' V 1"=5' SHEET NO. 22 OF 22 SHEETS STA. 20026+00.00 TO STA. 20026+00.00				ILLINOIS FED. AID PROJECT				