



PIPES						
NO.	TYPE	TY	DIA. (IN)	LENGTH (FT)	SLOPE	TBF (CY)
P-59	STORM SEWERS, CLASS A, RUBBER GASKET	1	12	8	1.25%	3
P-60	STORM SEWERS, CLASS A, RUBBER GASKET	2	12	22	0.68%	9
P-61	STORM SEWERS (WATER MAIN REQUIREMENTS)	1	12	62	0.56%	19
P-62	STORM SEWERS, CLASS A, RUBBER GASKET	1	24	157	0.96%	114
P-63	STORM SEWERS, CLASS A, RUBBER GASKET	1	12	30	0.87%	9
P-64	STORM SEWERS, CLASS A, RUBBER GASKET	1	24	92	1.09%	71
P-65	STORM SEWERS, CLASS A, RUBBER GASKET	1	12	9	0.56%	3
P-66	STORM SEWERS, CLASS A, RUBBER GASKET	1	12	23	0.87%	6
P-67	STORM SEWERS, CLASS A, RUBBER GASKET	1	24	140	0.86%	96
P-68	STORM SEWERS, CLASS A, RUBBER GASKET	1	12	30	0.50%	9
P-69	STORM SEWERS, CLASS A, RUBBER GASKET	1	24	108	1.67%	70

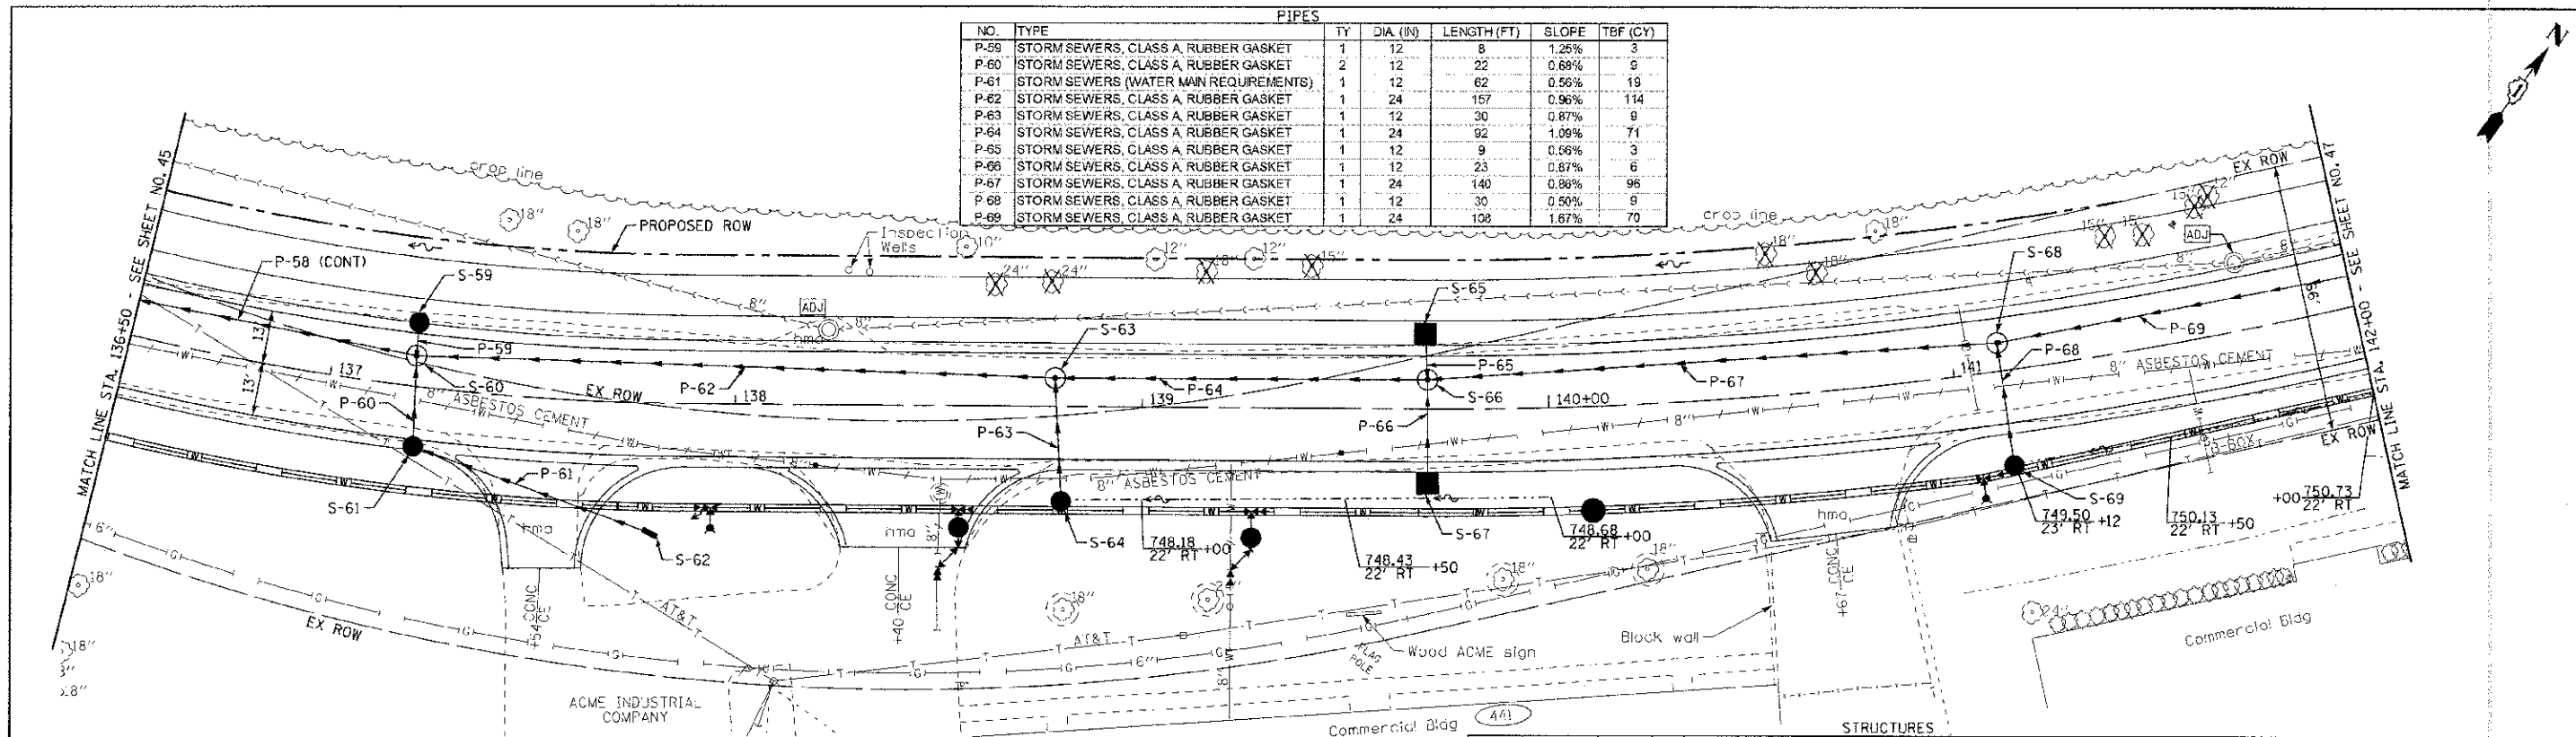

MAPLE AVENUE

LABEL	STATION	OFFSET (FT)	TYPE	FRAME	ELEVATION	RIM/EP	Elevation (invert) (ft)
S-59	137+20	13'	LT CATCH BASIN TYPE C	T-24 F&G	746.46	EP	743.30 12'SE
S-60	137+21	7.9'	LT MANHOLE TYPE A, 5'DIA.	T-1 F, C.L.	746.58	RIM	741.00 24'SW; 742.00 24'NE; 742.15 12'SE; 743.20 12'NW
S-61	137+22	13'	RT CATCH BASIN TYPE A, 4'DIA.	T-24 F&G	746.46	EP	742.30 12'NW; 742.40 12'E
S-62	137+30	31'	RT INLET TYPE A	T-8 G	745.80	RIM	742.75 12'W
S-63	138+79	7'	LT MANHOLE TYPE A, 5'DIA.	T-1 F, C.L.	748.39	RIM	743.50 24'NE SW; 744.80 12'SE
S-64	138+82	21.6'	RT CATCH BASIN TYPE C	T-8 G	748.08	RIM	745.06 12'W
S-65	139+70	13'	LT INLETS, SPECIAL, NO. 2		749.23	EP	746.15 12'SE
S-66	139+70	7'	LT MANHOLE TYPE A, 5'DIA.	T-1 F, C.L.	749.36	RIM	744.50 24'NE SW; 746.10 12'NW; 745.90 SE
S-67	139+70	13'	RT INLETS, SPECIAL, NO. 2		749.23	EP	746.10 12'NW
S-68	141+12	7'	LT MANHOLE TYPE A, 5'DIA.	T-1 F, C.L.	750.48	RIM	745.70 24'NE SW; 746.30 12'SE
S-69	141+12	23.5'	RT CATCH BASIN TYPE C	T-8 G	749.90	RIM	746.45 12'NW

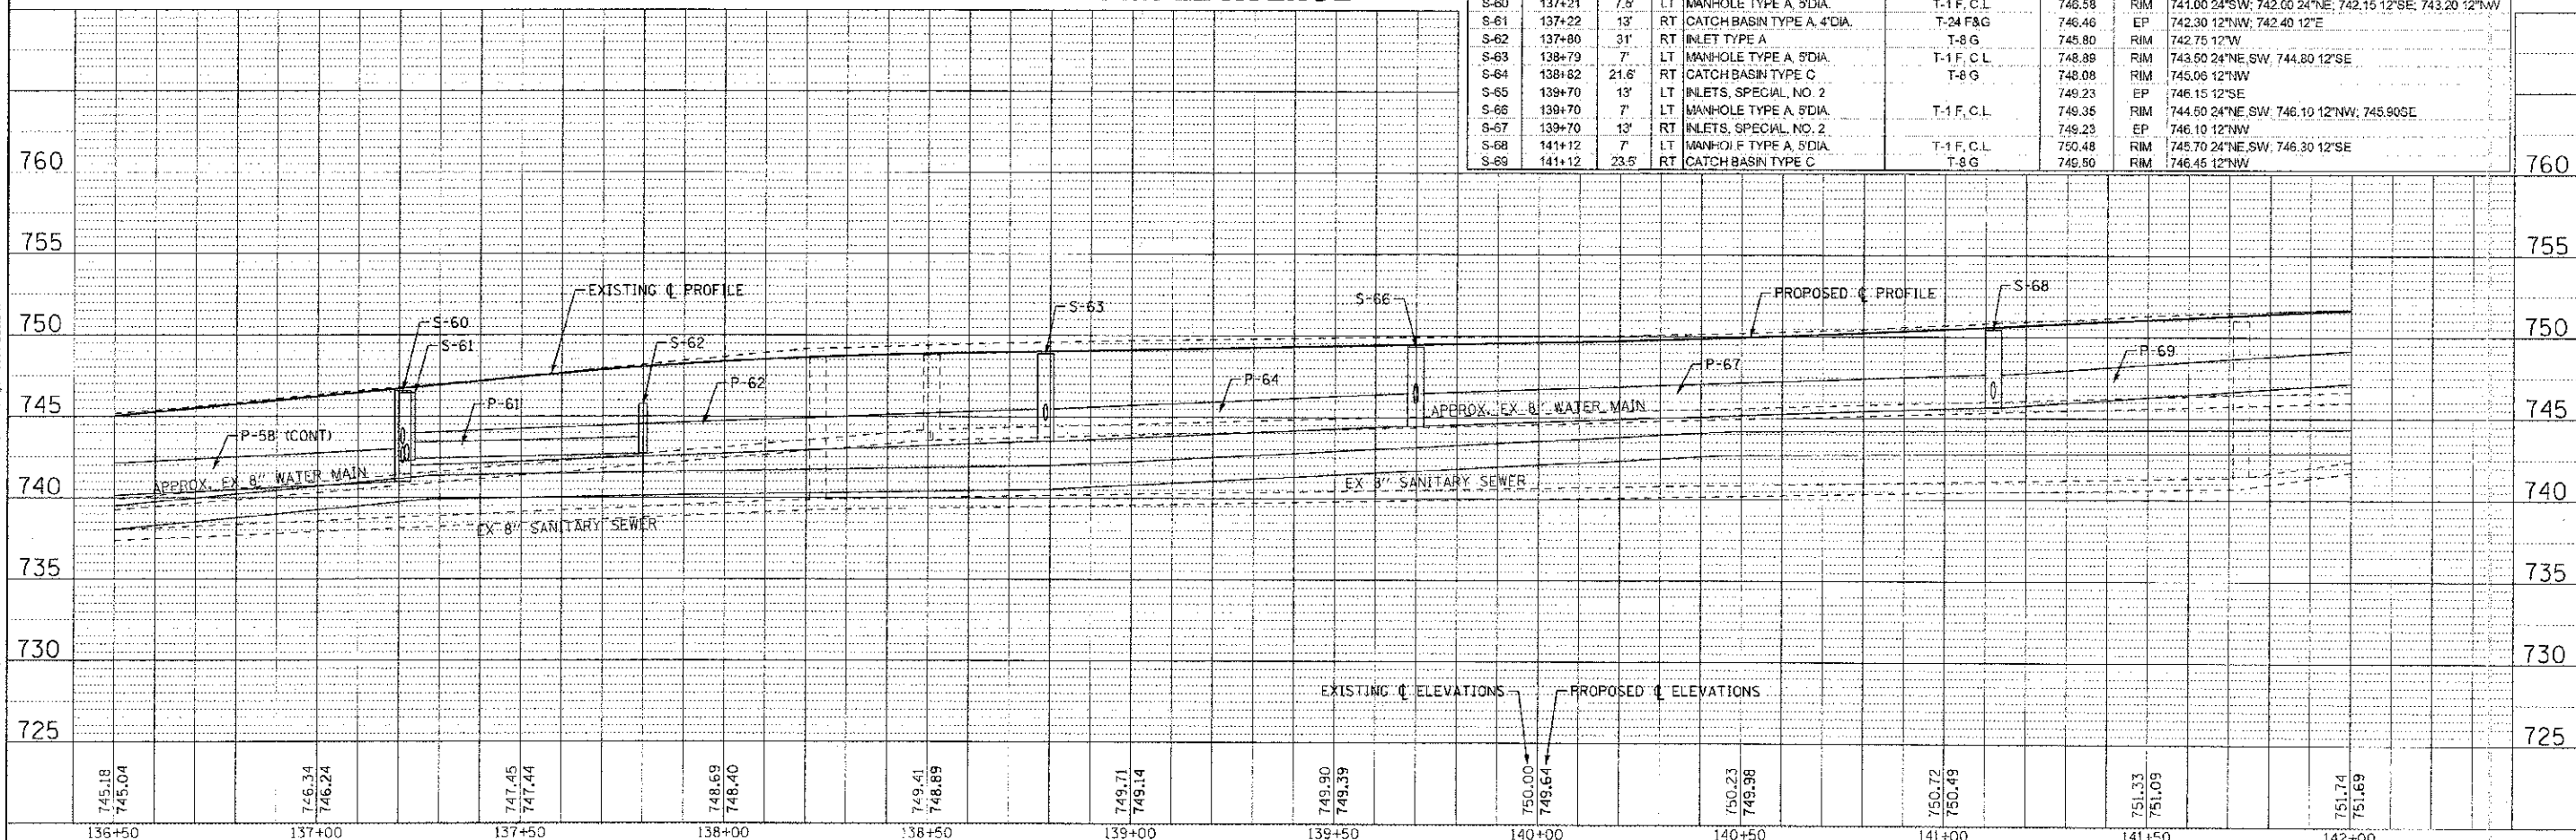

DESIGNED - AMM
DRAWN - UKB
CHECKED - RWL
DATE - 05/20/12

REVISED - PER IDOT 10/19/12
REVISED -
REVISED -
FILE - 110994-DU6.shp

STATE OF ILLINOIS
DEPARTMENT OF TRANSPORTATION

DRAINAGE AND UTILITY
MAPLE AVENUE

SCALE: H: 1"=20' V: 1"=5'

STA. 136+50 TO STA. 142+00

F.A. RTE.	SECTION	COUNTY	TOTAL SHEETS	SHEET NO.
4006	95-00049-00-PV	KANE	138	46
CONTRACT NO. 63745				

CONTRACT # 2012 BY BAXTER & WOODMAN INC.
STATE OF ILLINOIS - PROJECT DESIGN FIRM
LICENSE NO. 04-0012-027065-4/20/2013
DATE 02/15/2012
PROJECT LOCATION: MAPLE AVENUE, KANE COUNTY, ILLINOIS
PROJECT NO. 95-00049-00-PV
SHEET NO. 46 OF 138
FILE: 110994-DU6.shp