


NOTE:

ALL SIGNS WILL BE INSTALLED BY LCDOT FORCES. EXISTING SIGNS SHOULD BE TAKEN DOWN BY THE CONTRACTOR AND SET ASIDE FOR LCDOT TO PICKUP, EXCEPT AS NOTED.

WHEN SIGNS ARE TO BE INSTALLED ON SIDEWALKS, MEDIAN ISLANDS, OR OTHER CONCRETE LOCATIONS 6" DIAMETER OR SQUARE BOX OUT SHALL BE PROVIDED FOR SIGN BASE TO BE INSTALLED BY THE LCDOT. COST OF THIS WORK SHALL BE INCLUDED IN THE COST OF PORTLAND CEMENT CONCRETE BEING PLACED.

DATE	BY	DATE	BY
DESIGNED	PK	CHECKED	RTM
DRAWN	JRR	REVISIONS	
NO.			

DATE	BY	DATE	BY
DESIGNED	PK	CHECKED	RTM
DRAWN	JRR	REVISIONS	
NO.			

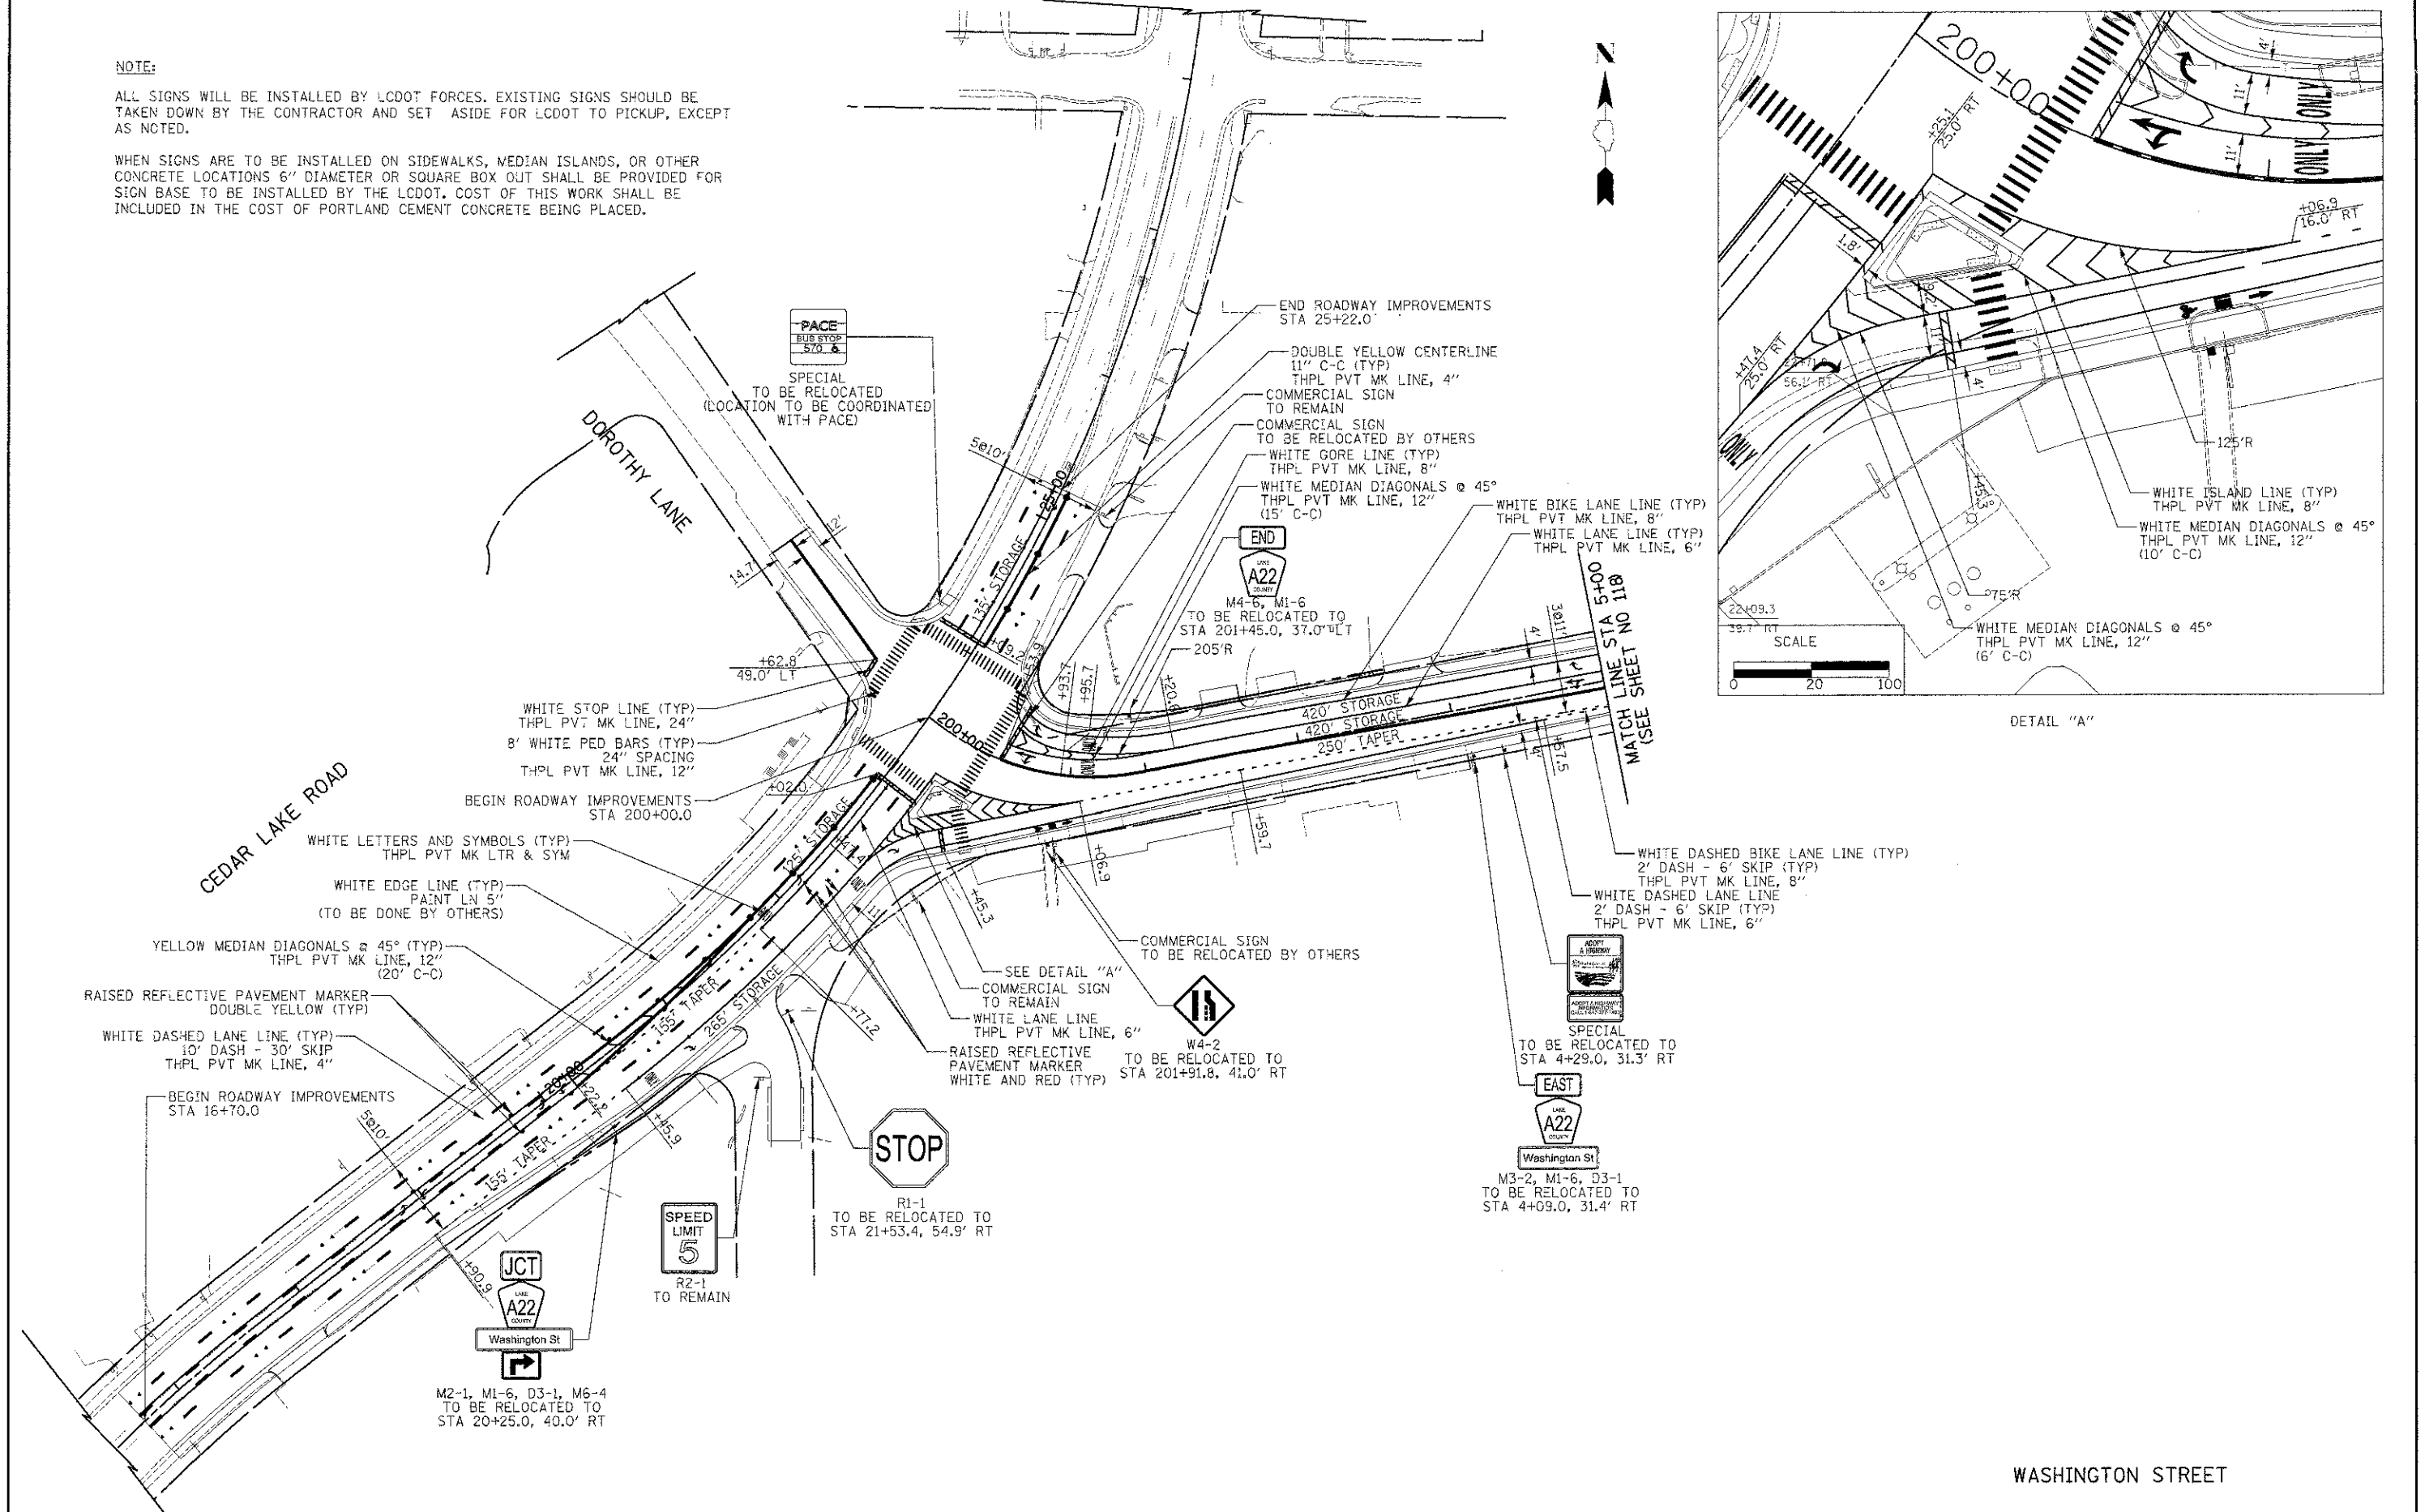

WASHINGTON STREET

 450 E Devon Ave, Suite 300 Itasca, Illinois 60143 Tel: 630.773.3900 Fax: 630.773.3975 www.civiltechinc.com	DESIGNED - PK	REVISED -	STATE OF ILLINOIS DEPARTMENT OF TRANSPORTATION	SCALE 	PAVEMENT MARKING AND SIGNING	<table><tr><td>F.A.U. RTE.</td><td>SECTION</td><td>COUNTY</td><td>TOTAL SHEETS</td><td>SHEET NO.</td></tr><tr><td>0187</td><td>05-00121-07-WR</td><td>LAKE</td><td>223</td><td>117</td></tr><tr><td colspan="5">CONTRACT NO. 63765</td></tr><tr><td colspan="5">FED. ROAD DIST. NO. 1 ILLINOIS FED. AID PROJECT</td></tr><tr><td colspan="5">SHEET NO. 1 OF 4 SHEETS STA. 200+00 TO STA. 5+00</td></tr></table>					F.A.U. RTE.	SECTION	COUNTY	TOTAL SHEETS	SHEET NO.	0187	05-00121-07-WR	LAKE	223	117	CONTRACT NO. 63765					FED. ROAD DIST. NO. 1 ILLINOIS FED. AID PROJECT					SHEET NO. 1 OF 4 SHEETS STA. 200+00 TO STA. 5+00				
	F.A.U. RTE.	SECTION				COUNTY	TOTAL SHEETS	SHEET NO.																											
	0187	05-00121-07-WR				LAKE	223	117																											
	CONTRACT NO. 63765																																		
	FED. ROAD DIST. NO. 1 ILLINOIS FED. AID PROJECT																																		
SHEET NO. 1 OF 4 SHEETS STA. 200+00 TO STA. 5+00																																			
DRAWN - JRR	REVISED -																																		
CHECKED - RTM	REVISED -																																		
DATE - 12/17/2012	REVISED -																																		