


INDEX OF SHEETS




WB1 General Plan and Elevation
WB2 Boring Logs

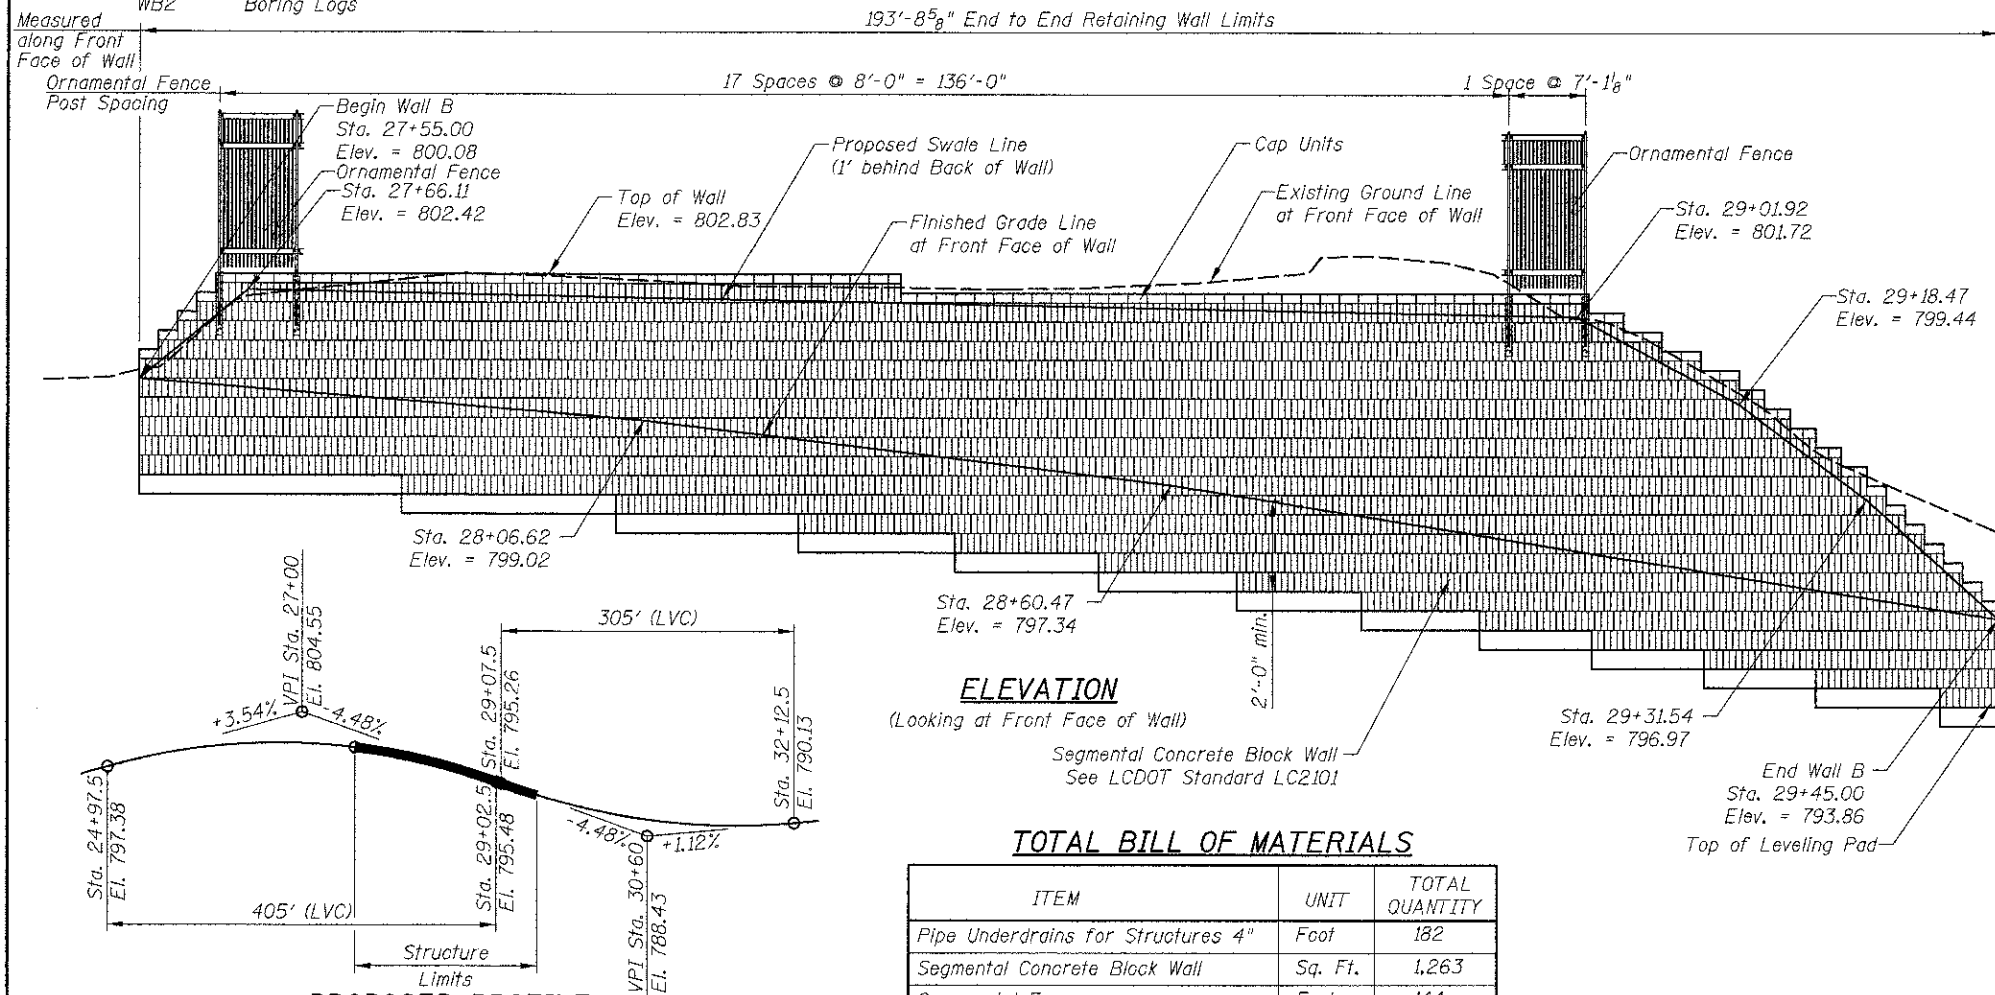

TOTAL BILL OF MATERIALS

ITEM	UNIT	TOTAL QUANTITY
Pipe Underdrains for Structures 4"	Foot	182
Segmental Concrete Block Wall	Sq. Ft.	1,263
Ornamental Fence	Foot	144

PROPOSED PROFILE WASHINGTON STREET

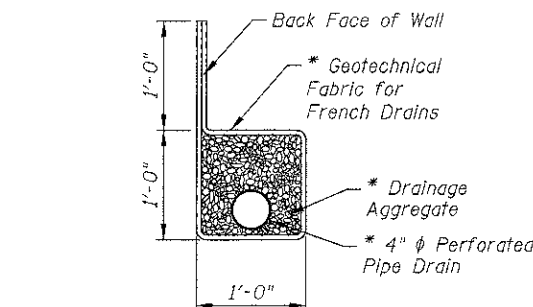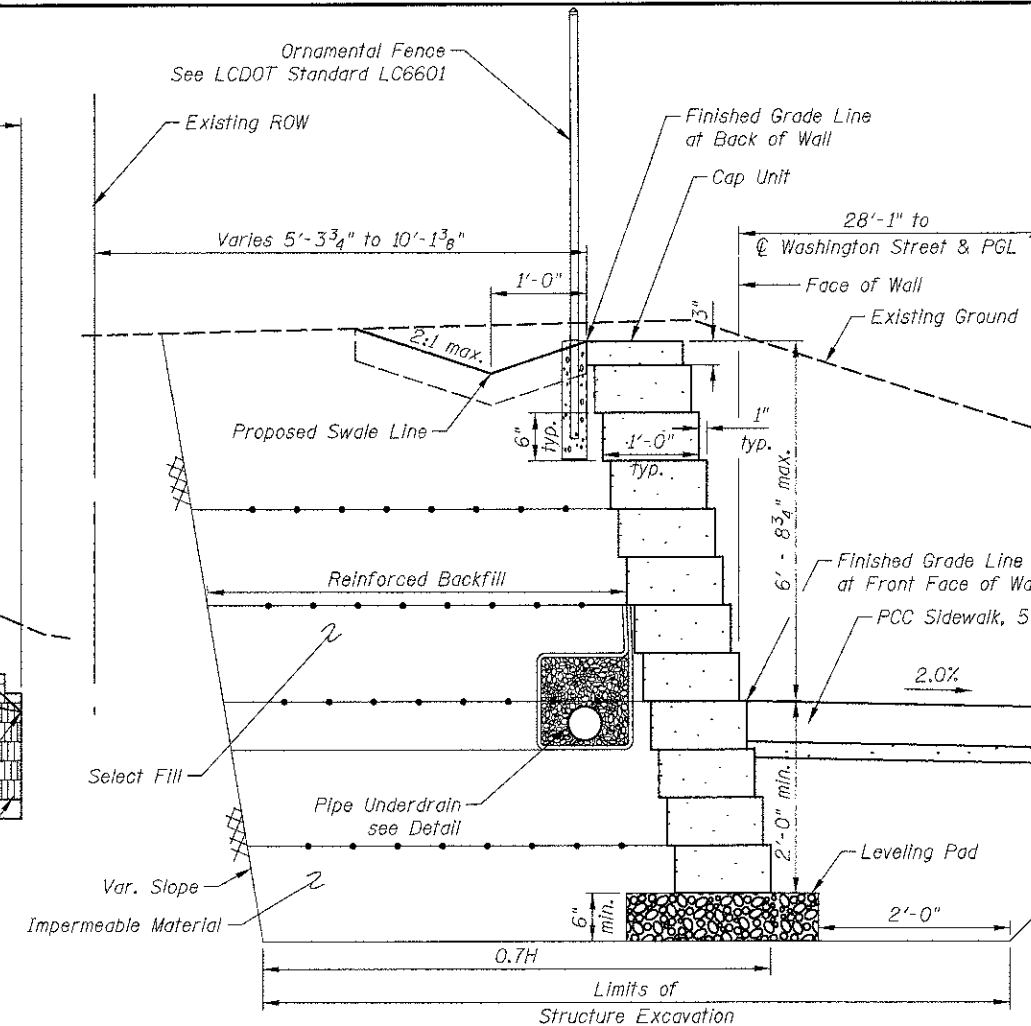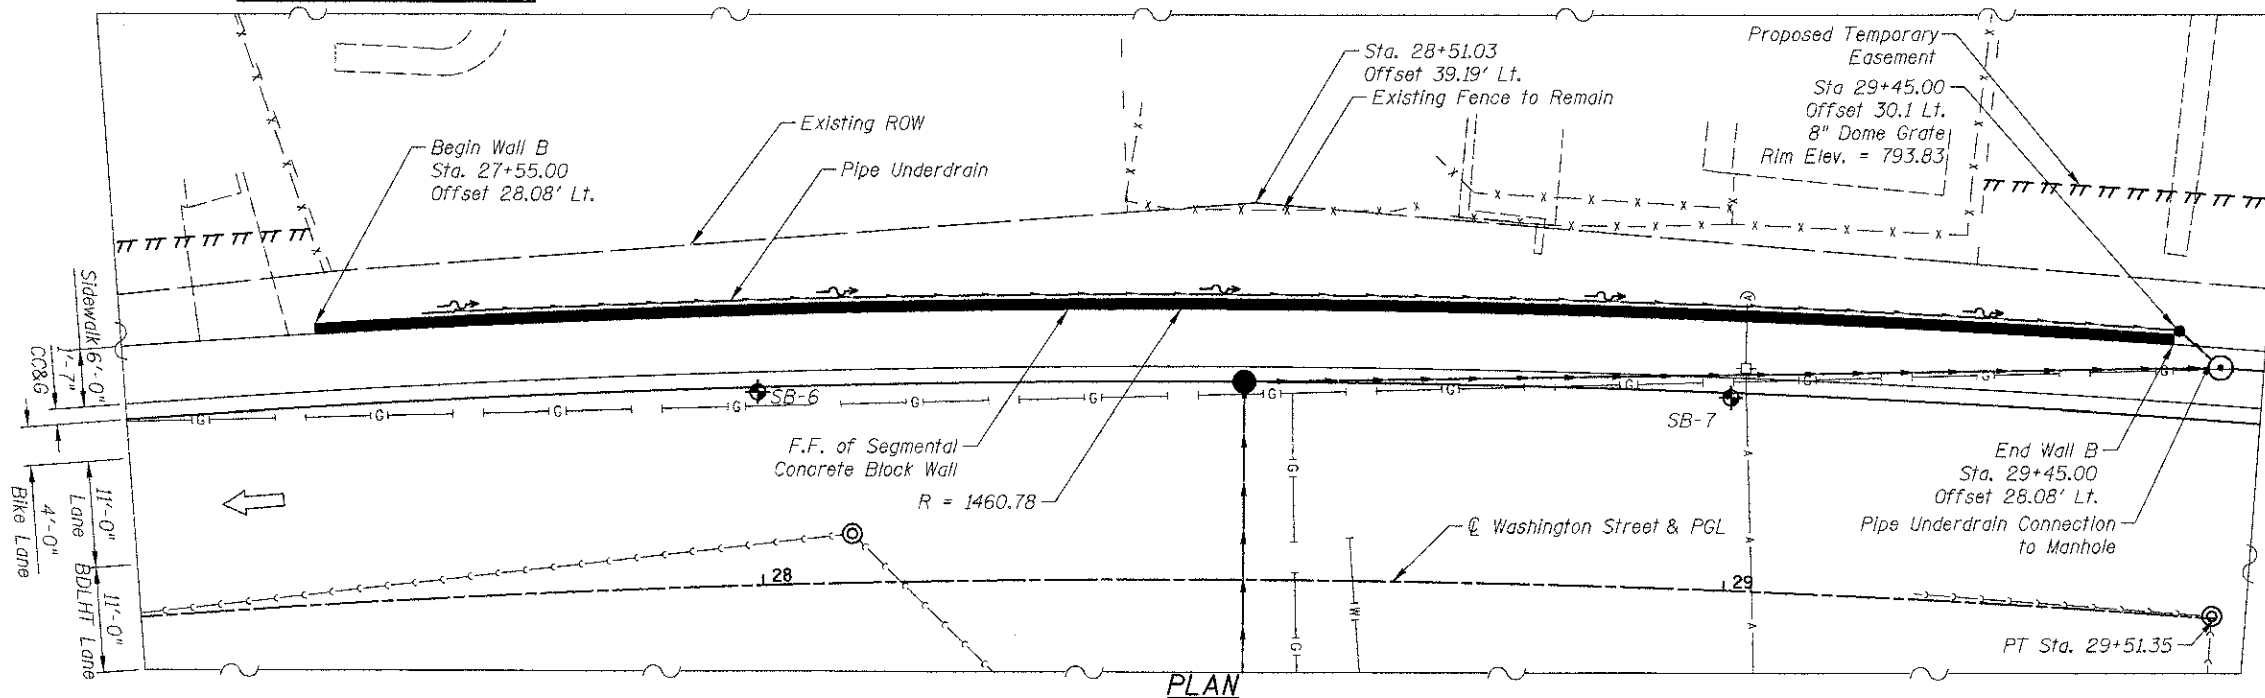

GENERAL NOTES:

- Design and installation of segmented Concrete Block Walls (including need for Soil Reinforcement) to be accordance with wall system Manufacturer Design Requirements and Specifications
- See cross section sheets for additional information

LEGEND

- Soil Borings
- Existing Aerial Lines
- Existing Telephone
- Existing Gasline
- Existing Electrical
- Existing Fiber Optics
- Existing Water Main