
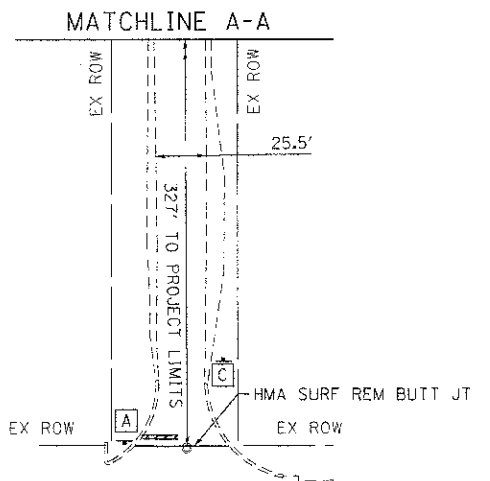
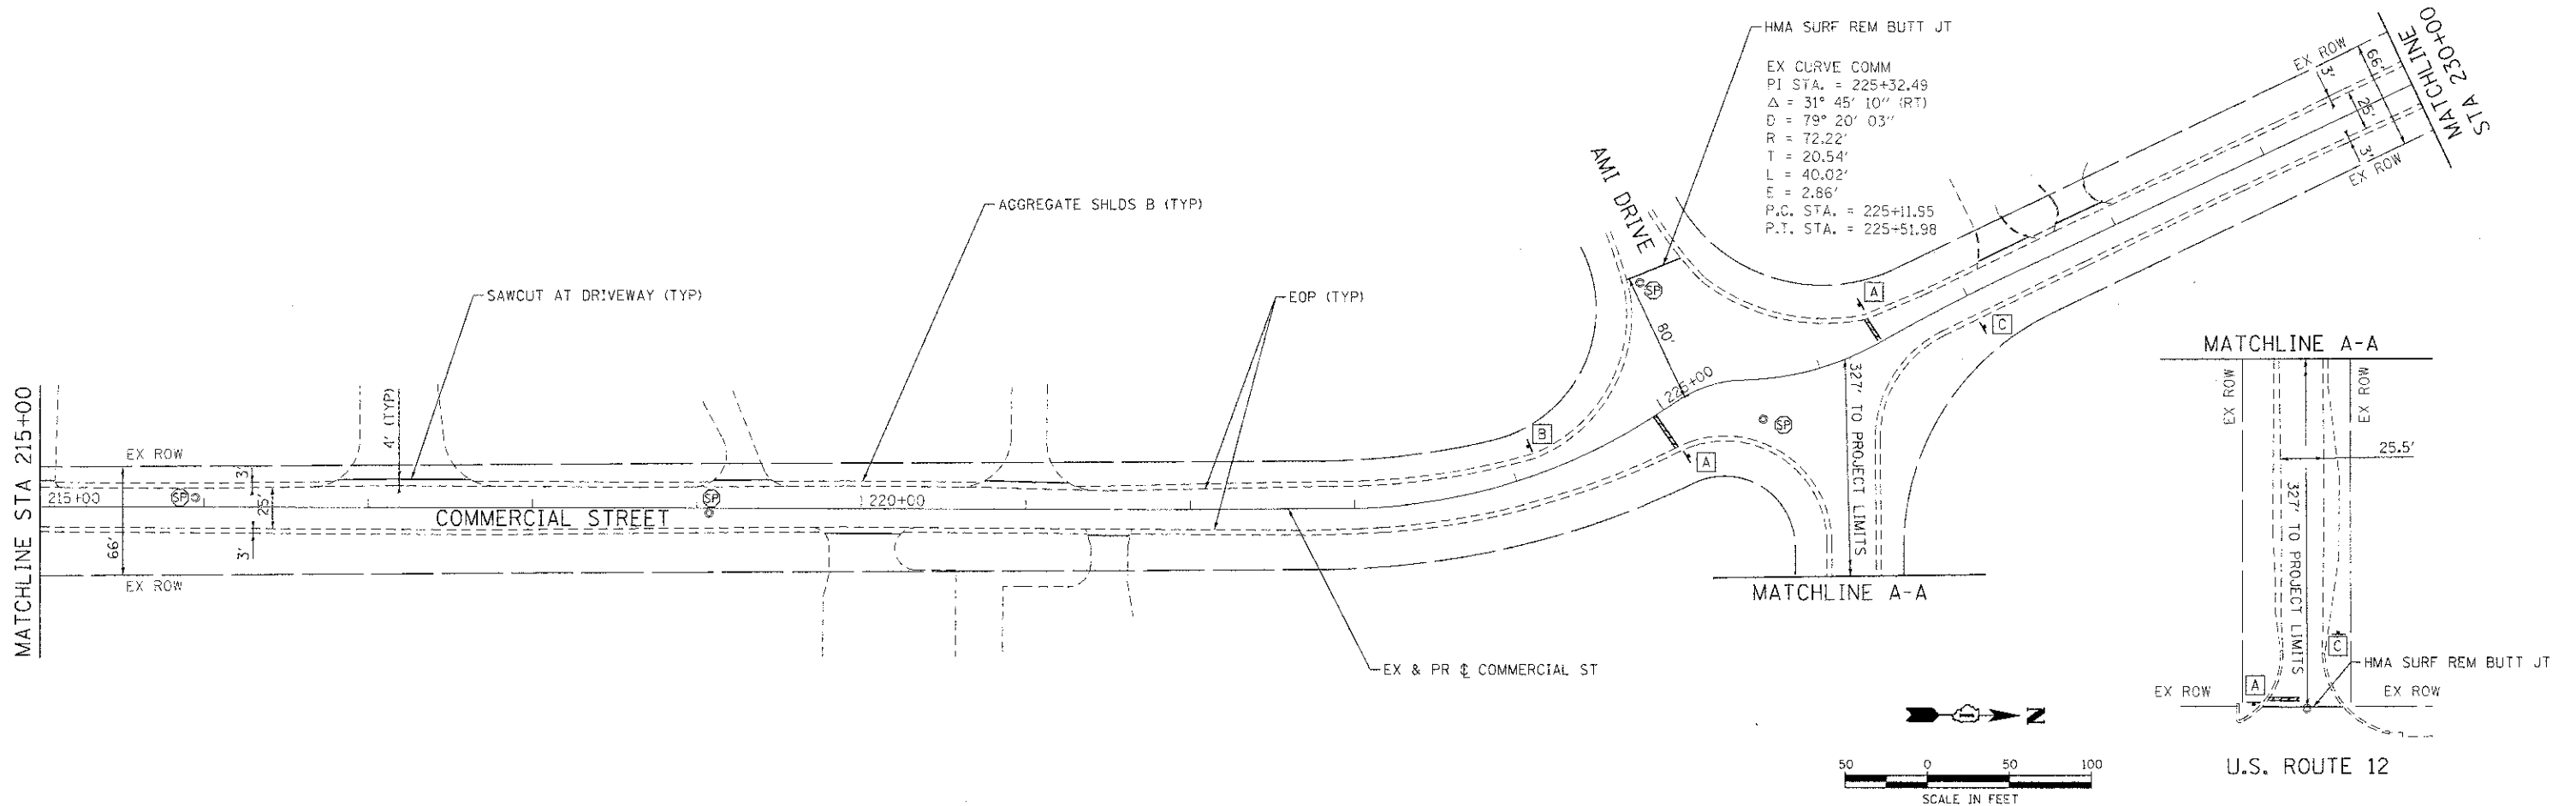


COMPANY NAME: HRGreen.com
 PROJECT CONTACT: JJS
 CLIENT: JJS
 DATE: 12/12/2012 12:54:55 PM
 FILE NAME: 8610164-jr01.dwg
 PLOT DATE: 12/17/2012
 PLOT SCALE: 1"=50'
 PLOT DRIVER: JJS
 PLOT TABLE: STANDARD, TRANS, TBL

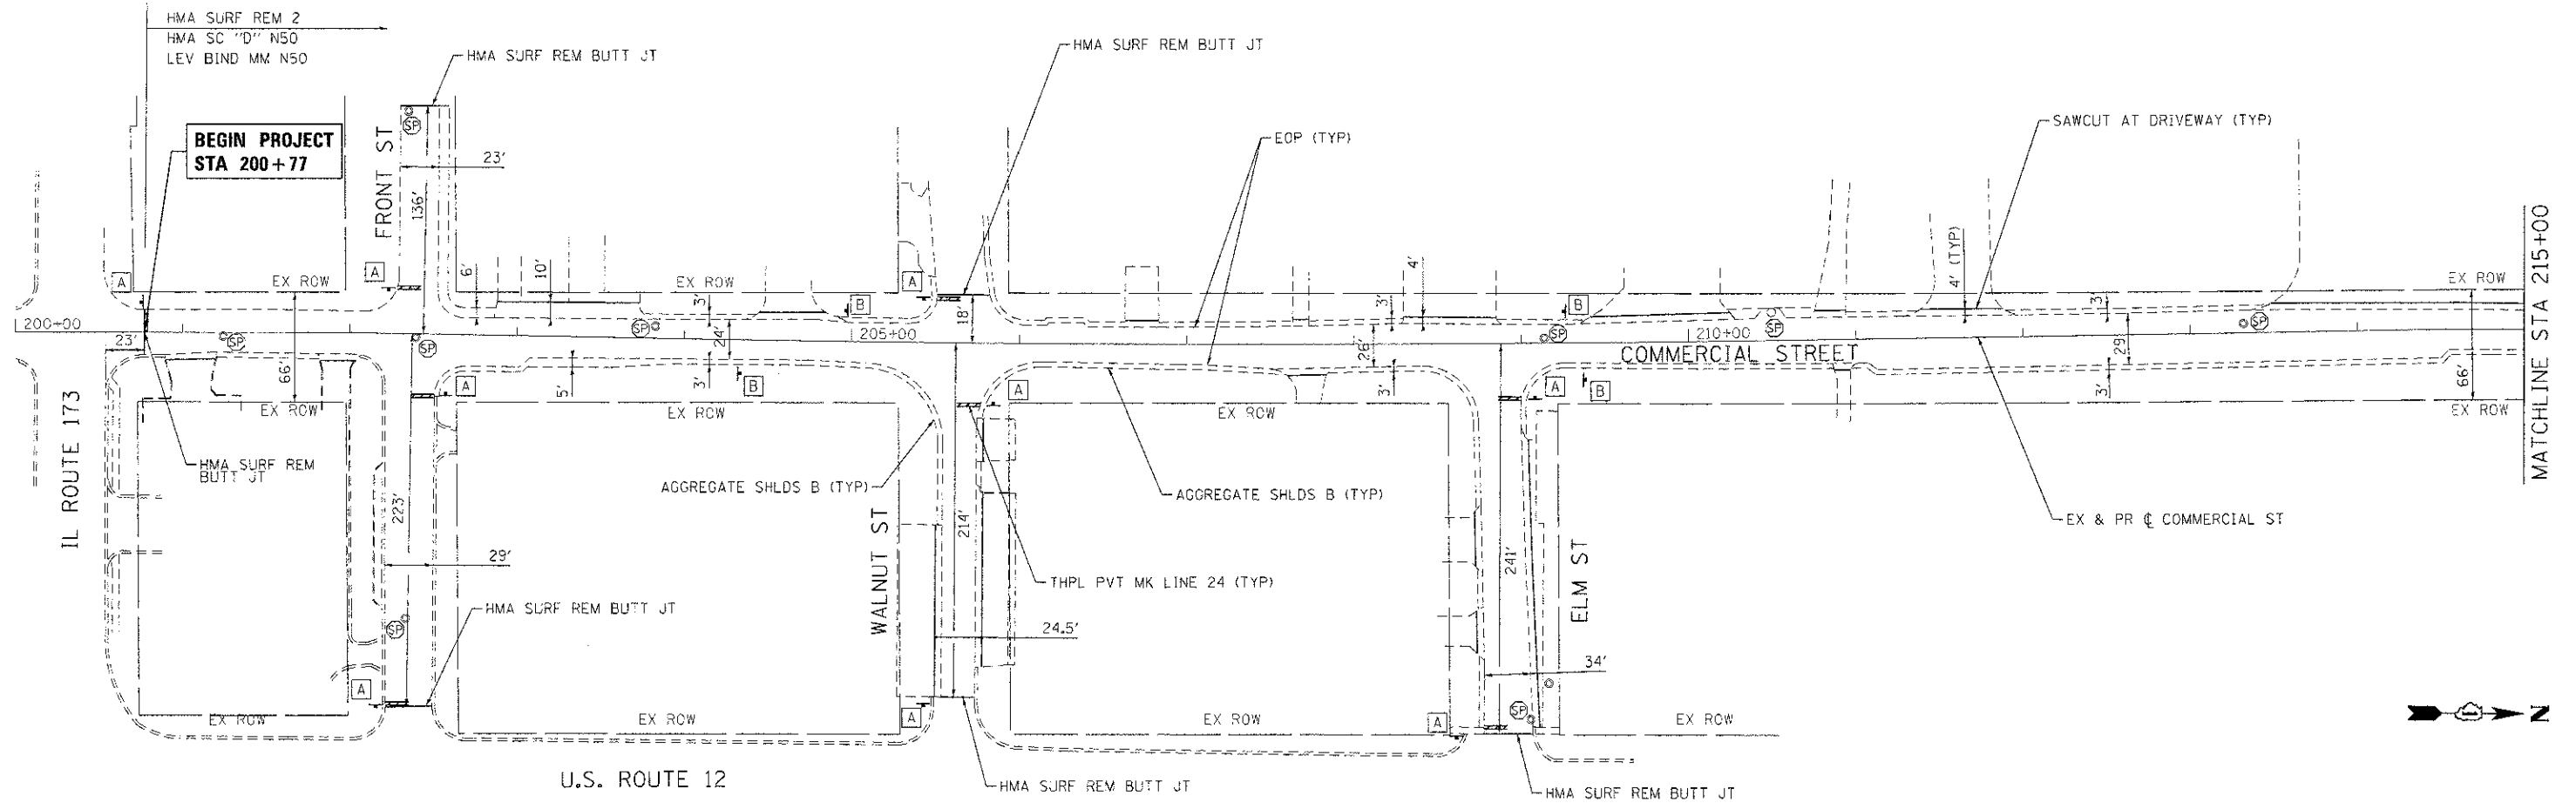

USER NAME = jjs	DESIGNED - JJS	REVISED -
PLOT SCALE = 1"=50'	DRAWN - JJS	REVISED -
PLOT DATE = 12/17/2012	CHECKED - AC	REVISED -
	DATE - 12/17/12	REVISED -

VILLAGE OF RICHMOND

COMMERCIAL STREET ROADWAY PLAN

SCALE: 1"=50' SHEET NO. 1 OF 2 SHEETS STA. BEGIN TO STA. 230+00

F.A. RTE.	SECTION	COUNTY	TOTAL SHEETS	SHEET NO.
3696	11-00020-00-RS	MCHENRY	12	5
				CONTRACT NO. 63776
FED. ROAD DIST. NO. ILLINOIS FED. AID PROJECT				