
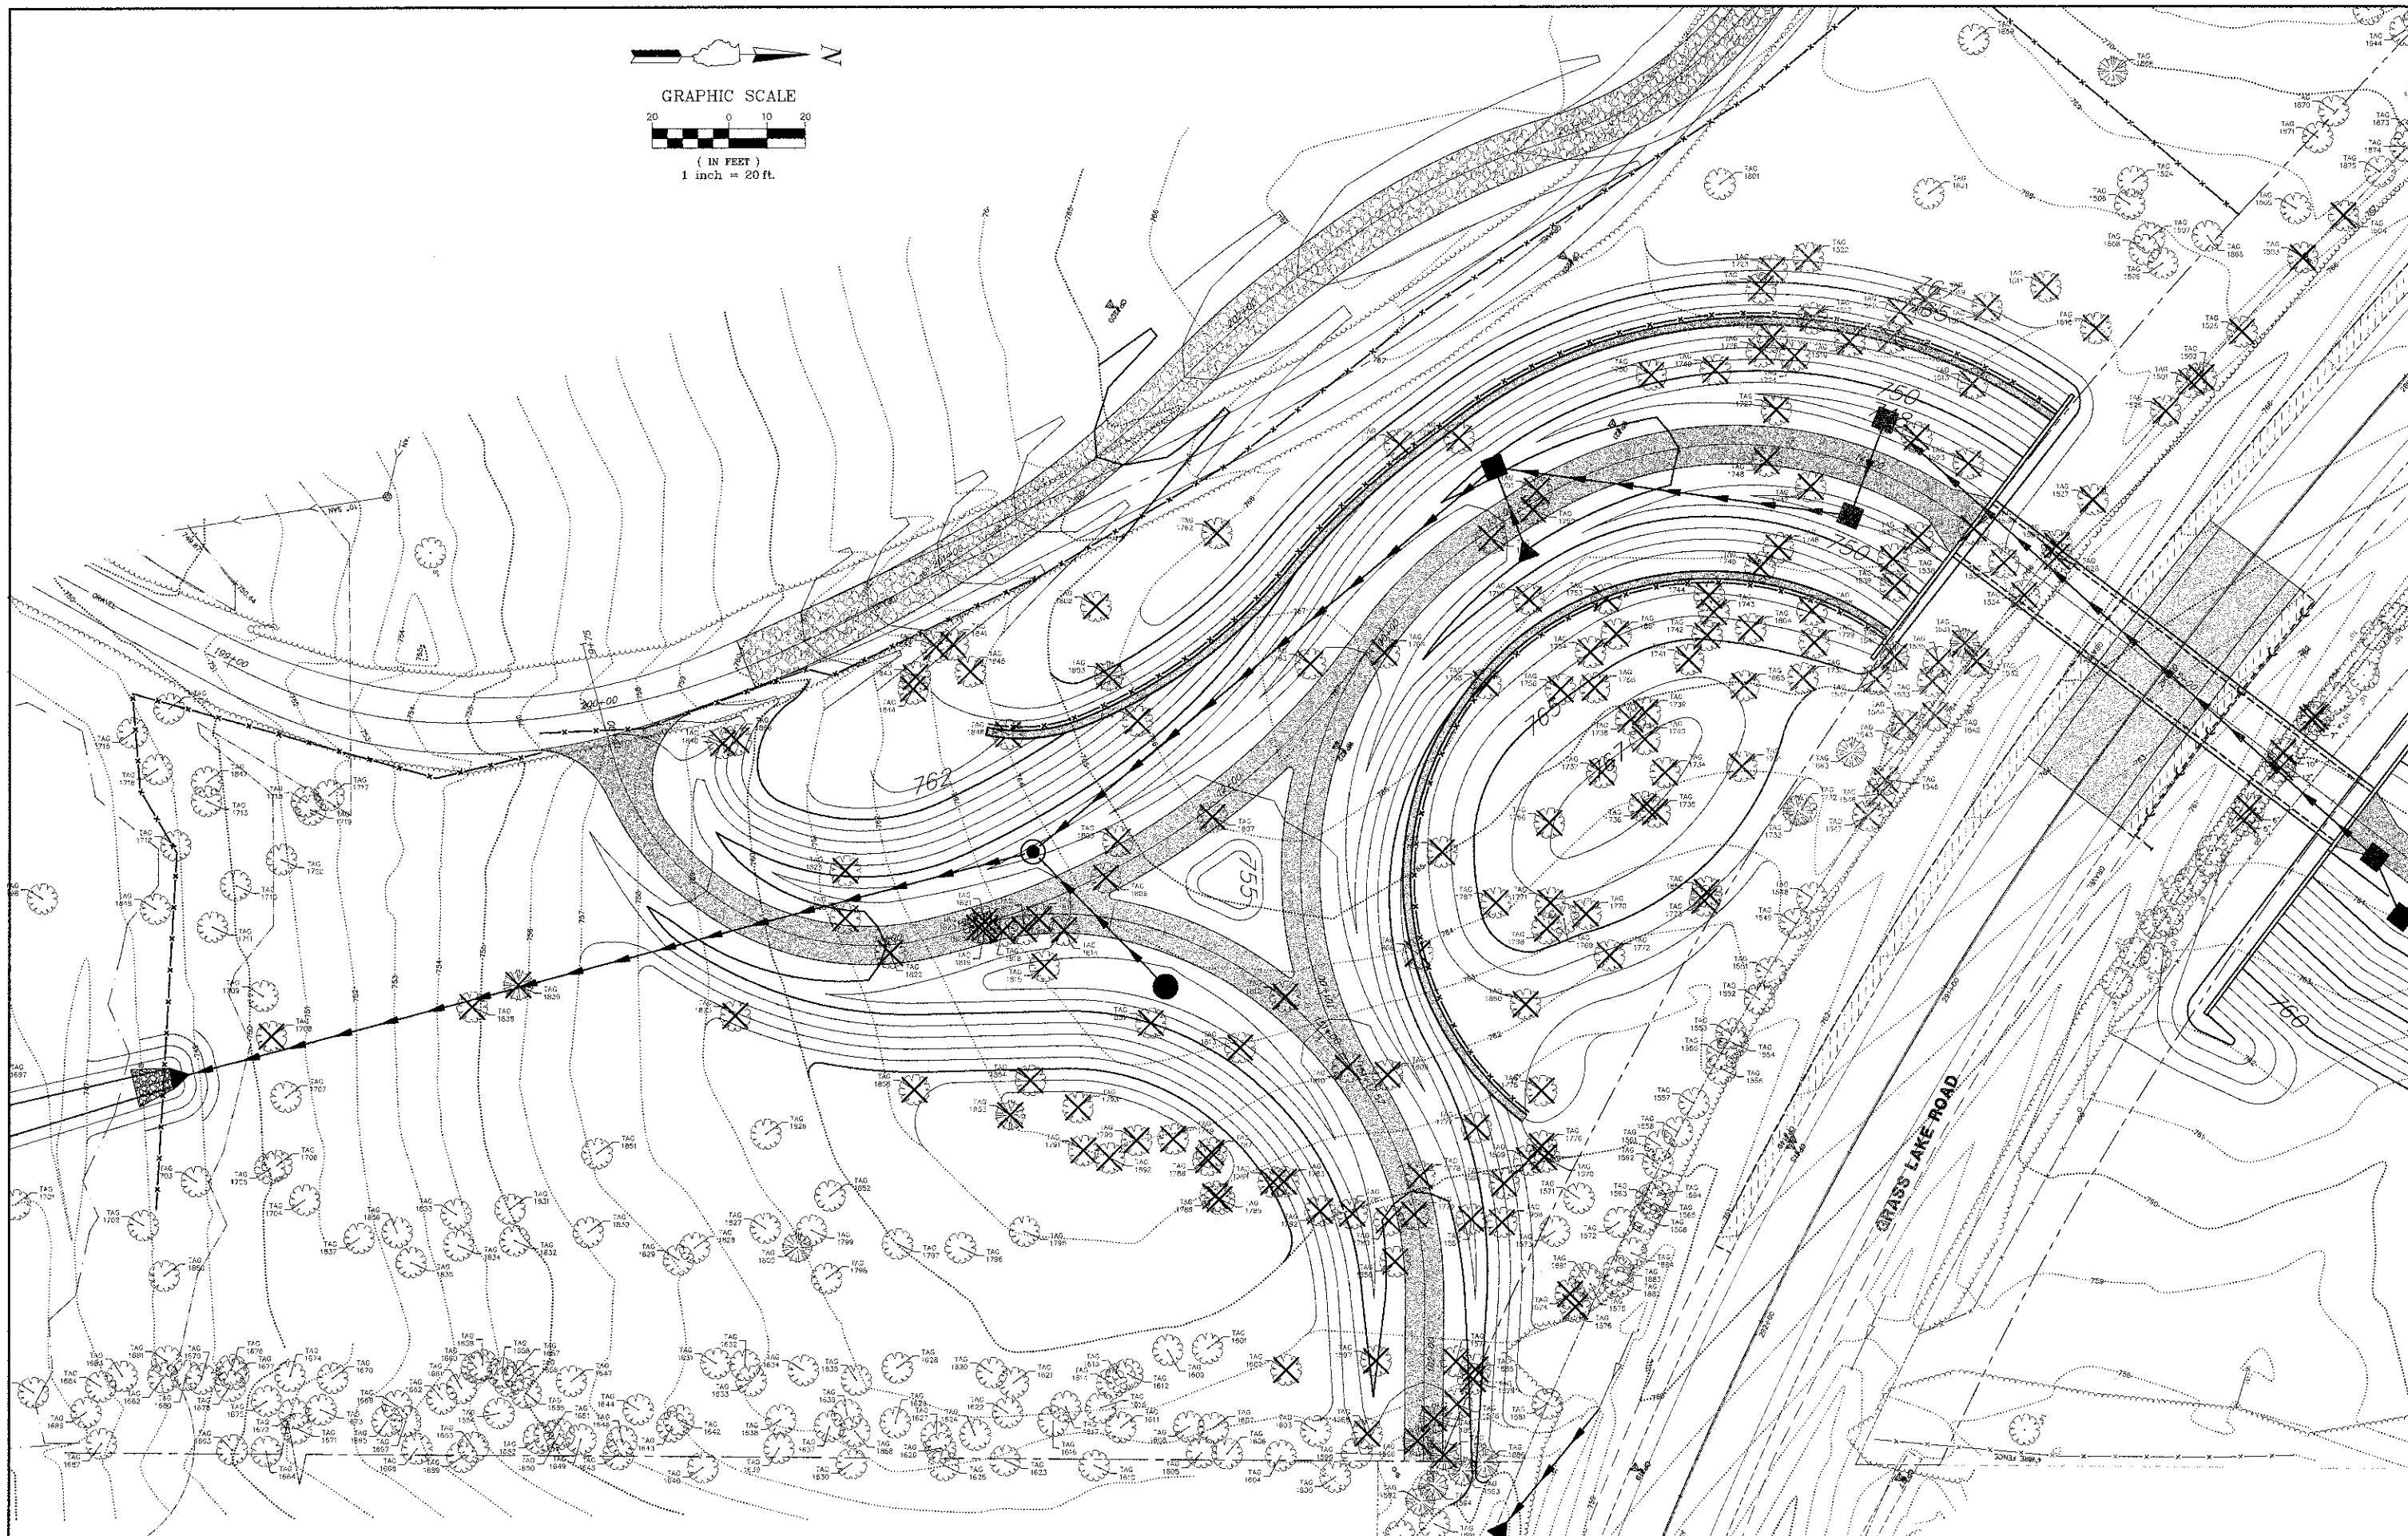


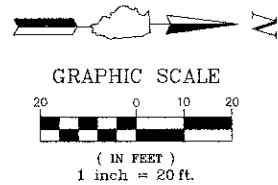

FILE NAME = 4536.705-PRS.dwg	USER NAME = DAN STRAHAN	DESIGNED = DJS	REVISED = 9-7-12	STATE OF ILLINOIS DEPARTMENT OF TRANSPORTATION	TREE SURVEY - BIKE PATH GRASS LAKE ROAD BIKE PATH UNDERPASS				FAU. RTE	SECTION	COUNTY	TOTAL SHEETS	SHEET NO.
		DRAWN = PJS	REVISED = 10-19-12						0174	09-P0075-15-BT	LAKE	74	16
	PLOT SCALE = 1:1	CHECKED = TPG	REVISED = 12-17-12		CONTRACT # 63778								
	PLOT DATE = 5/29/2012	DATE = 5-29-12	REVISED =		SCALE 1"=20'	SHEET NO. 1 OF 3 SHEETS	STA. TO STA.	ILLINOIS FED. AID PROJECT					