
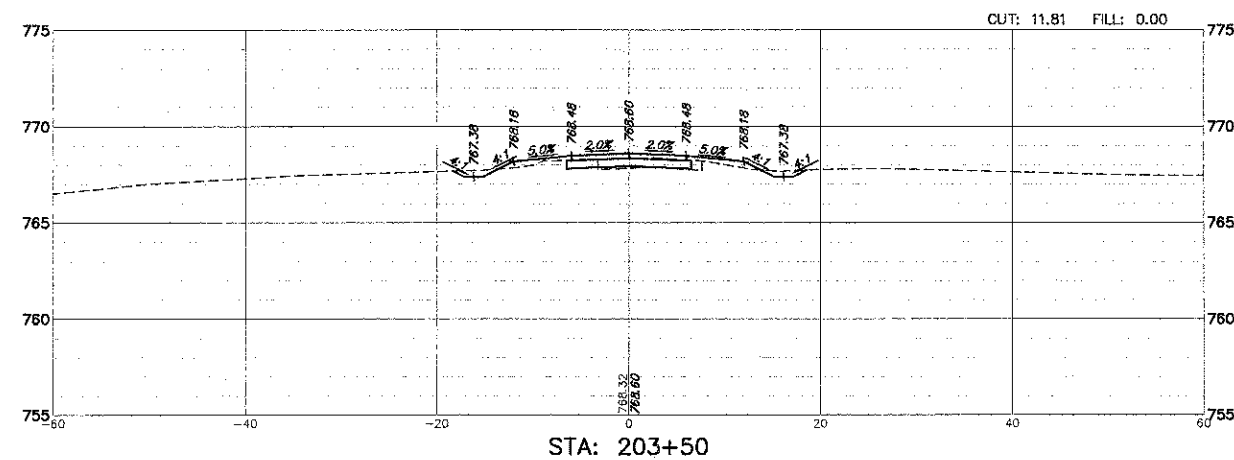
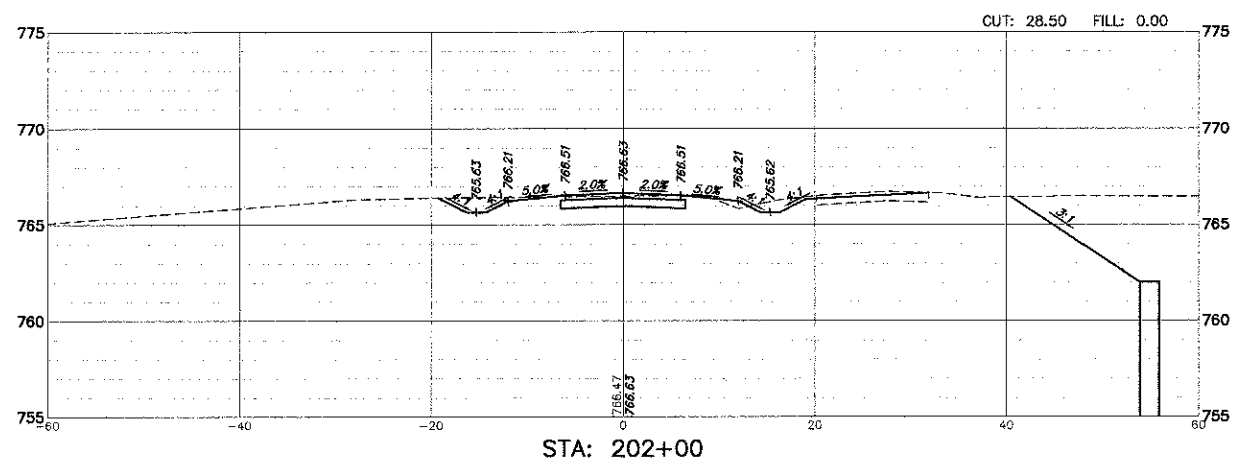
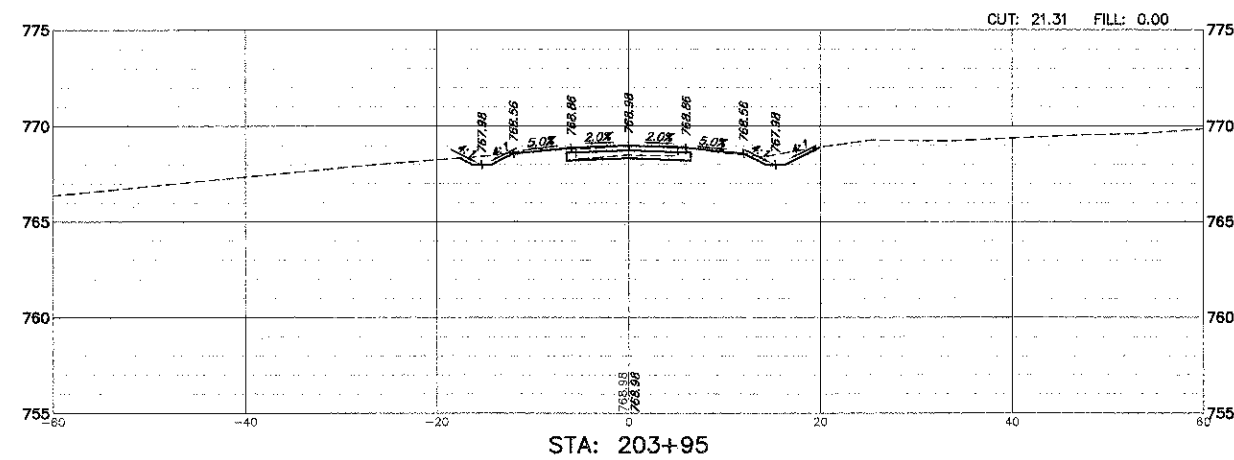
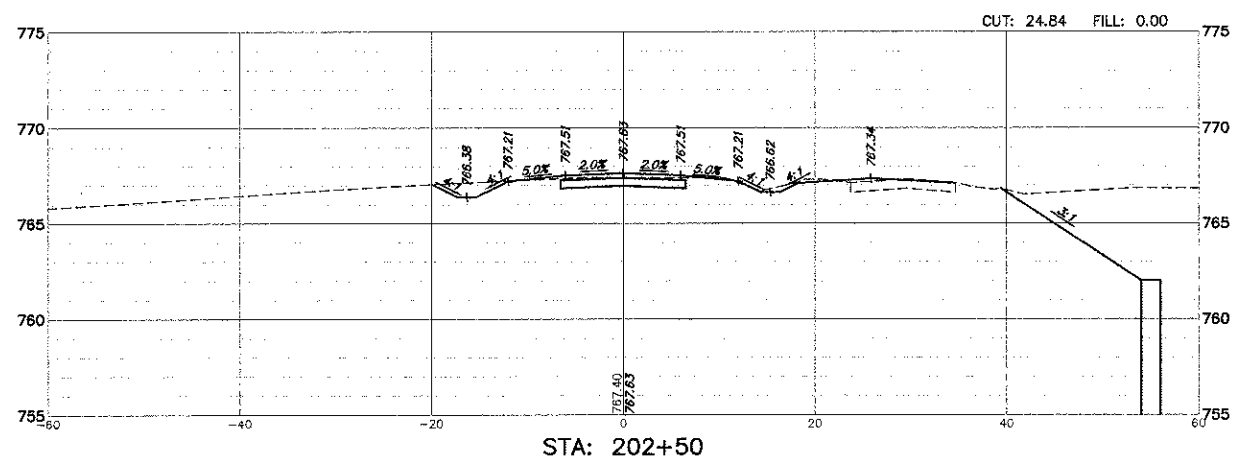
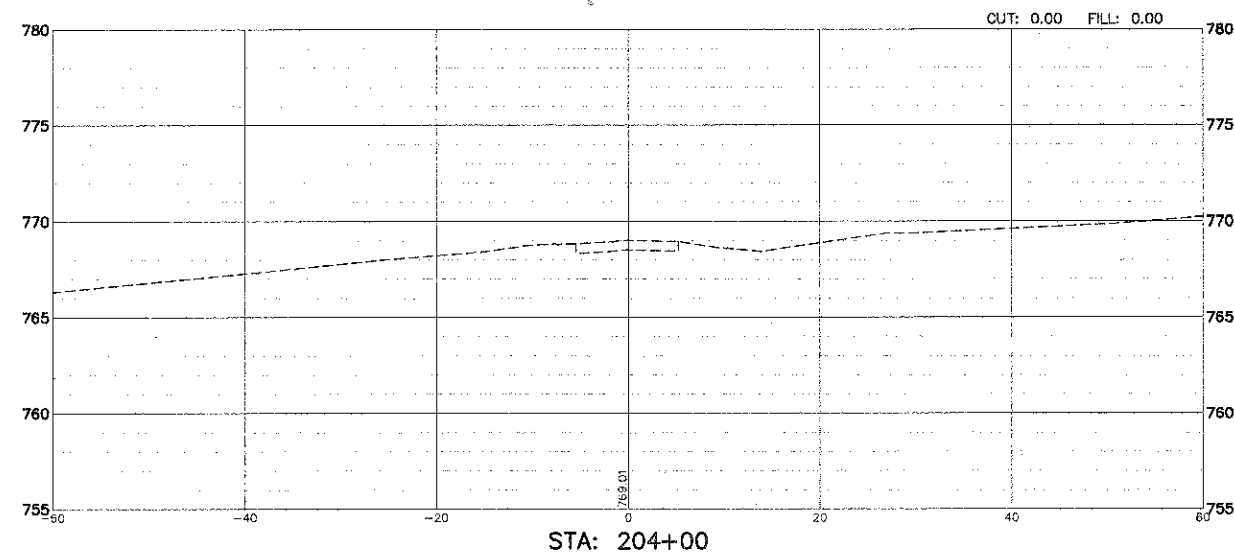
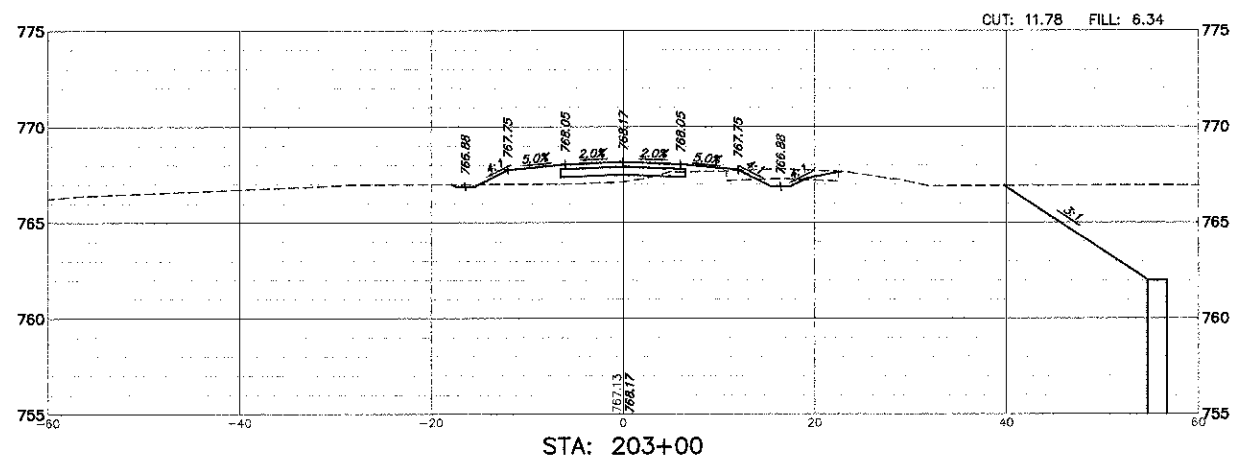


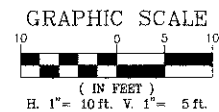

FILE NAME = 4538.705-PR5.gwg	USER NAME = DAN STRAHAN	DESIGNED - DJS	REVISED - 9-7-12	STATE OF ILLINOIS DEPARTMENT OF TRANSPORTATION	EXISTING TRAIL RELOCATION - CROSS SECTIONS GRASS LAKE ROAD BIKE PATH UNDERPASS		FAU RTE	SECTION	COUNTY	TOTAL SHEETS	SHEET NO.
	PLOT SCALE = 1:1	DRAWN - PJS	REVISED - 10-19-12				0174	09-P0075-15-BT	LAKE	74	74
	PLOT DATE = 5/30/2012	CHECKED - TPG	REVISED - 12-17-12				CONTRACT # 63778				
		DATE - 5-29-12	REVISED -				ILLINOIS FED. AID PROJECT				
				SCALE 1"=10'		SHEET NO. 10 OF 10 SHEETS	STA. 151+00 TO STA. 151+17.57				