


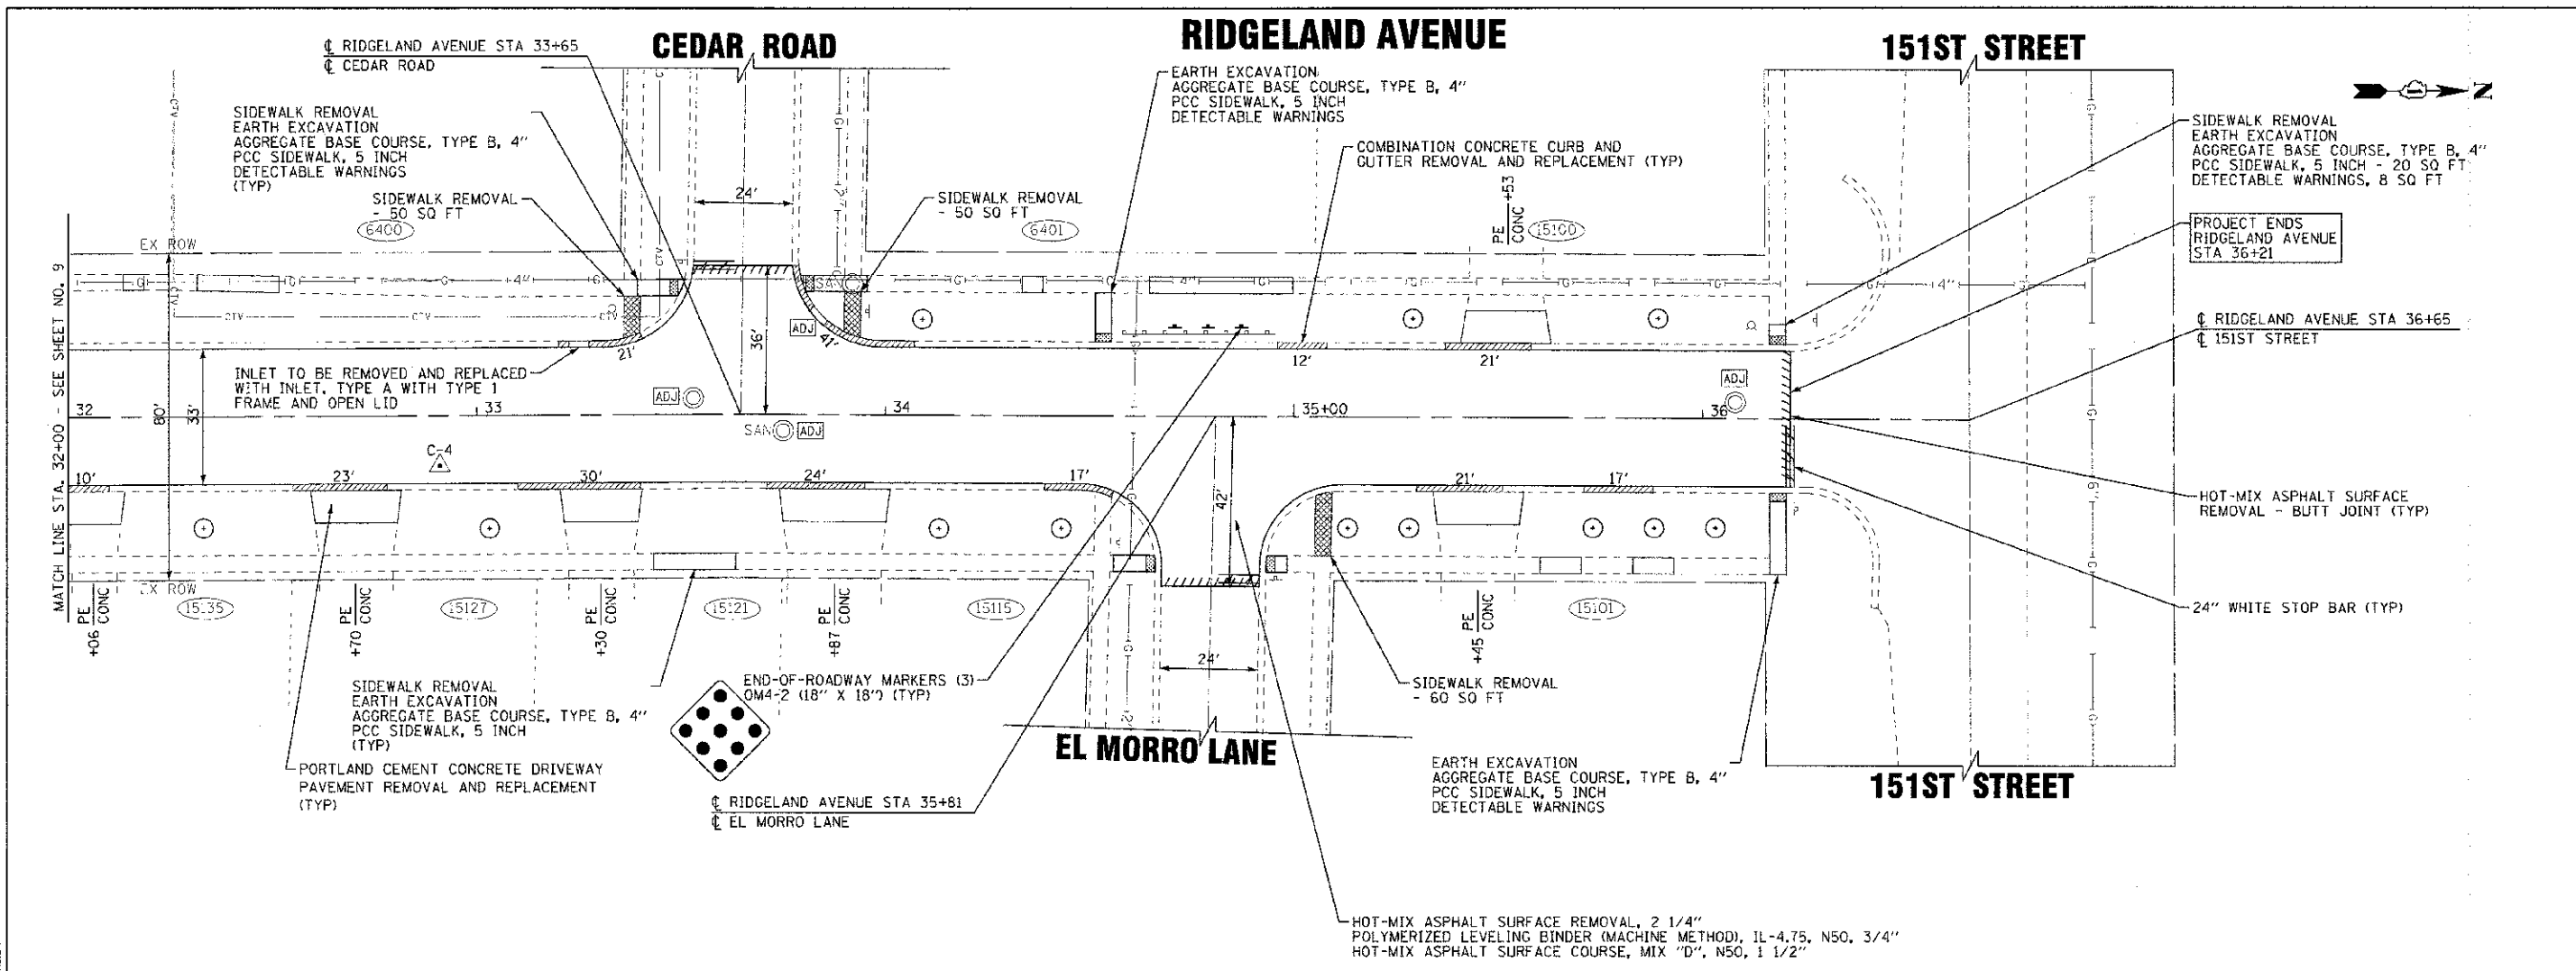

COPYRIGHT © 2012 BY BAXTER & WOODMAN, INC.
 STATE OF ILLINOIS - PROFESSIONAL DESIGN FIRM
 LICENSE NO. 184-00011 LYNNES 4/20/2010
 2/2/2010 2:45 AM
 \\s01d01\p0101\10065_Plan31.dwg
 110565-Plan31.dwg
 110565-Plan31.dwg

	DESIGNED - TMS	REVISED -	STATE OF ILLINOIS DEPARTMENT OF TRANSPORTATION	RIDGELAND AVENUE PLAN	P.A.U. RTE. 1019	SECTION	COUNTY	TOTAL SHEETS	SHEET NO.
	DRAWN - KAR	REVISED -				11-00098-00-R5	COOK	15	10
	CHECKED - JJF	REVISED -				CONTRACT NO. 63795			
	DATE 01-29-13	FILE 110565-SHT-Plan3.shx				SCALE: 1" = 20'			