
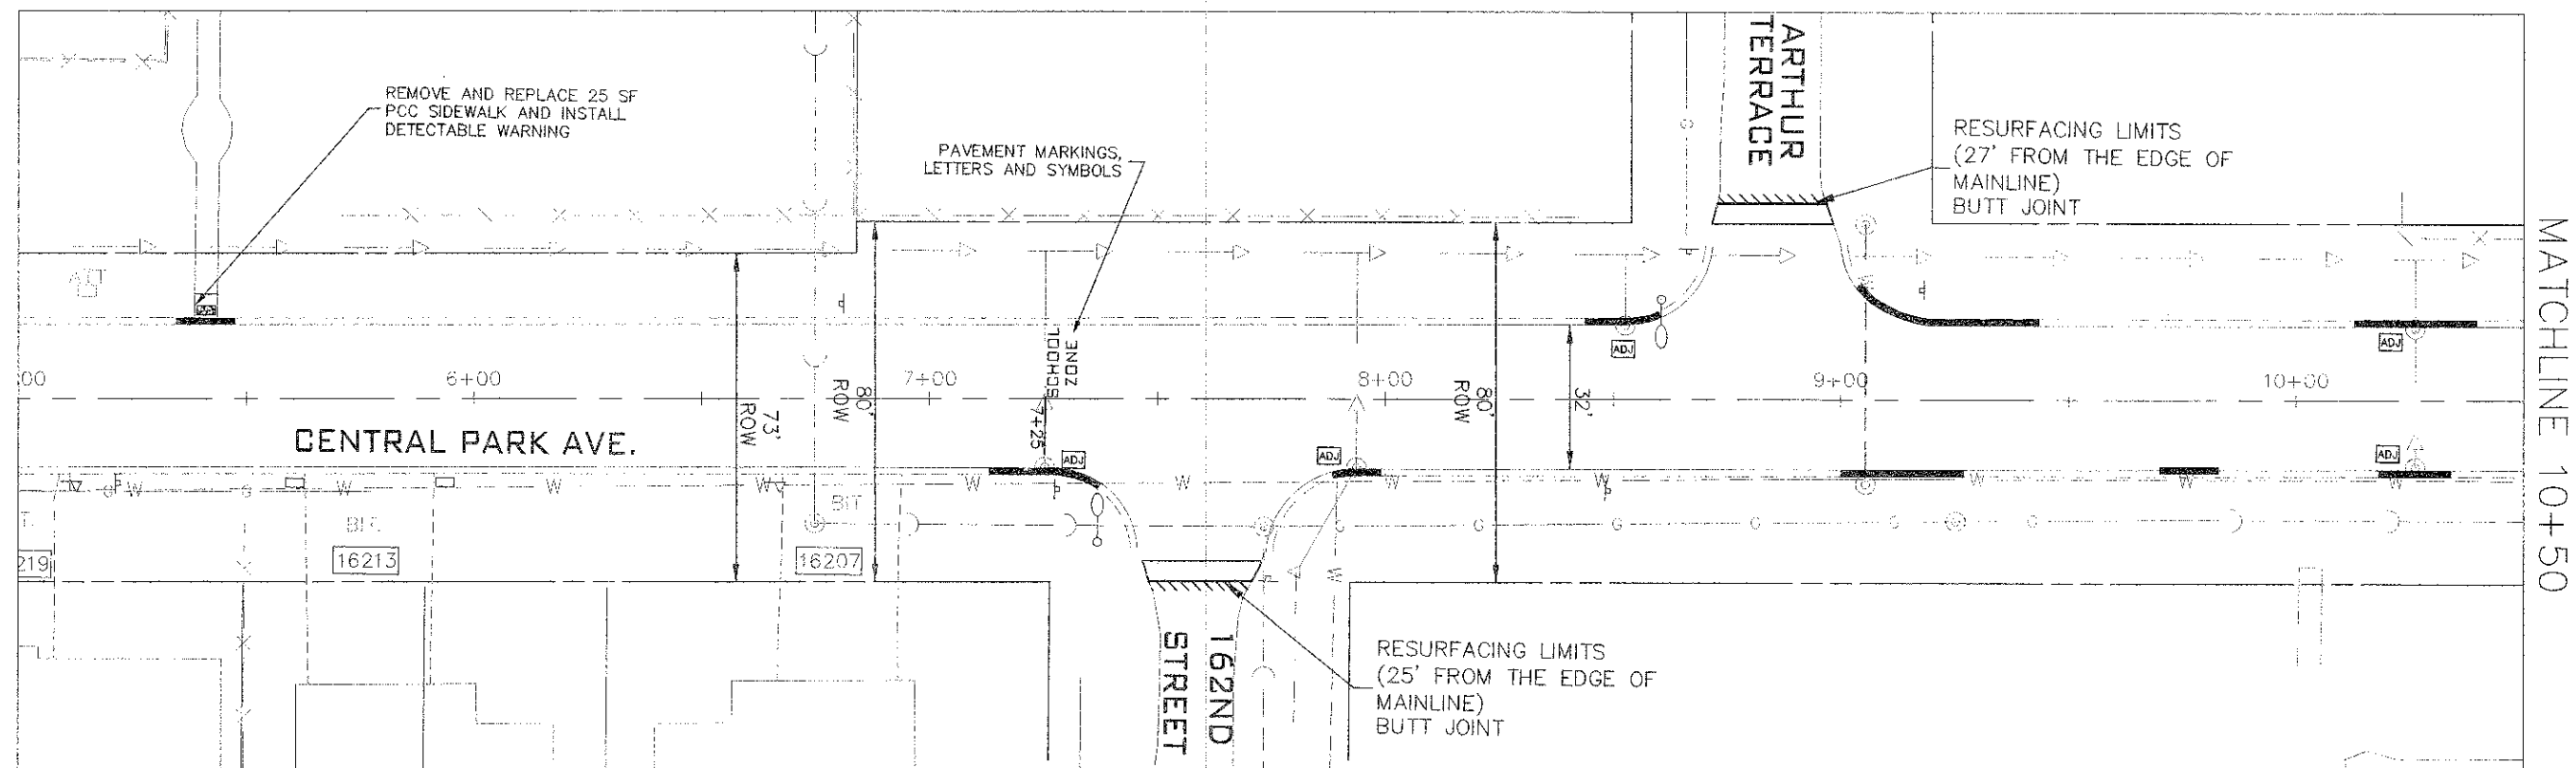


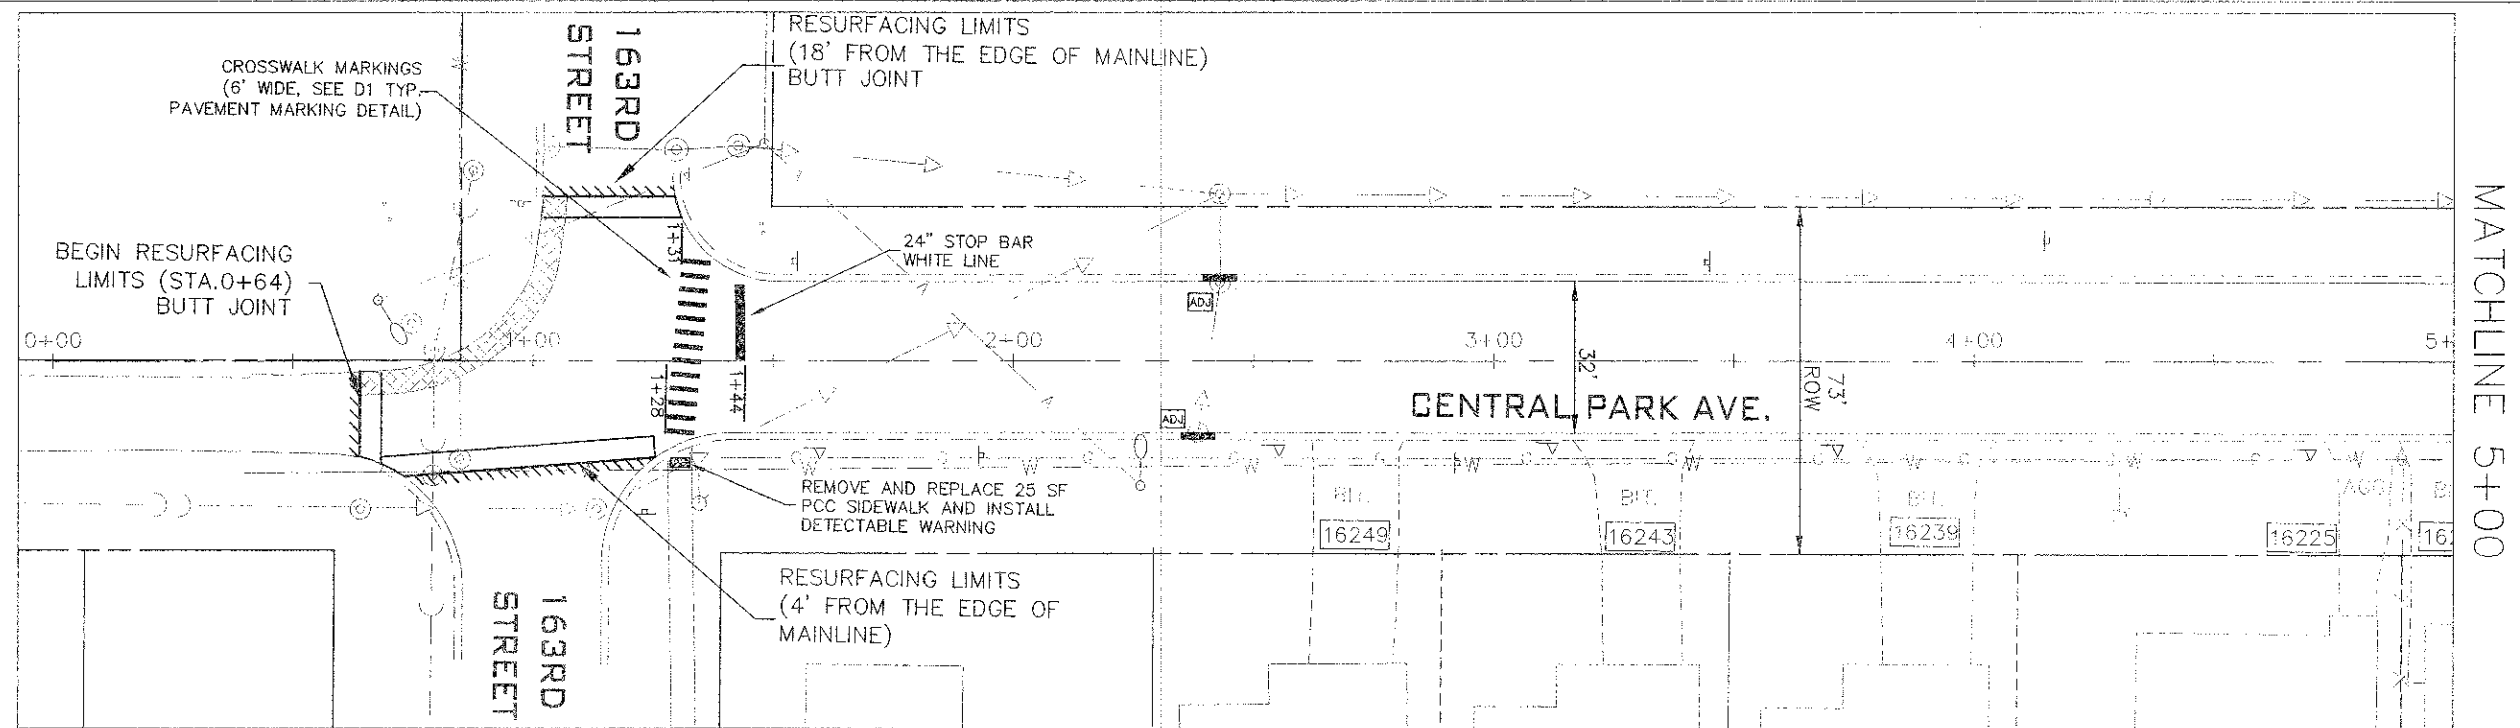

LEGEND

- | | | | |
|--|--|--|------------------------------------|
| | BUTT JOINT | | HMA PAVEMENT REPAIR |
| | DETECTABLE WARNING | | HMA DRIVEWAY REMOVAL & REPLACEMENT |
| | COMBINATION CONCRETE CURB & GUTTER REMOVAL AND REPLACEMENT | | ADJUSTMENT |

NOTE: ALL PROPOSED PAVEMENT MARKINGS SHALL BE THERMOPLASTIC.

NOTE: ACTUAL PATCHING AND REMOVAL & REPLACEMENT LIMITS SHALL BE MARKED OUT IN THE FIELD BY THE ENGINEER. THE TYPE, SIZE, AND LOCATION OF THESE ITEMS WILL BE DETERMINED IN THE FIELD DURING CONSTRUCTION.

FILE NAME = H:\12\12-025\PLANS\PLAN.dwg

USER NAME =

DESIGNED - GGA

REVISED - 12/04/12

PLOT SCALE =

DRAWN - BKL

REVISED - 01/10/13

PLOT DATE = 01/10/13 - 15:55 by Geoff

CHECKED - MAW

REVISED -

DATE -

REVISED -

**STATE OF ILLINOIS
DEPARTMENT OF TRANSPORTATION**

**CENTRAL PARK FROM 159TH ST. TO 163RD ST.
LAFO
RESURFACING/PAVEMENT MARKING PLAN**

SCALE: 1"=20' SHEET NO. 1 OF 3 SHEETS STA. 0+64 TO STA. 10+50

F.A.U. RTE.	SECTION	COUNTY	TOTAL SHEETS	SHEET NO.
1711	12-00043-00-RS	COOK	11	5
CONTRACT NO. 63798				
FED. ROAD DIST. NO. 1 ILLINOIS FED. AID PROJECT #4-003(122)				