



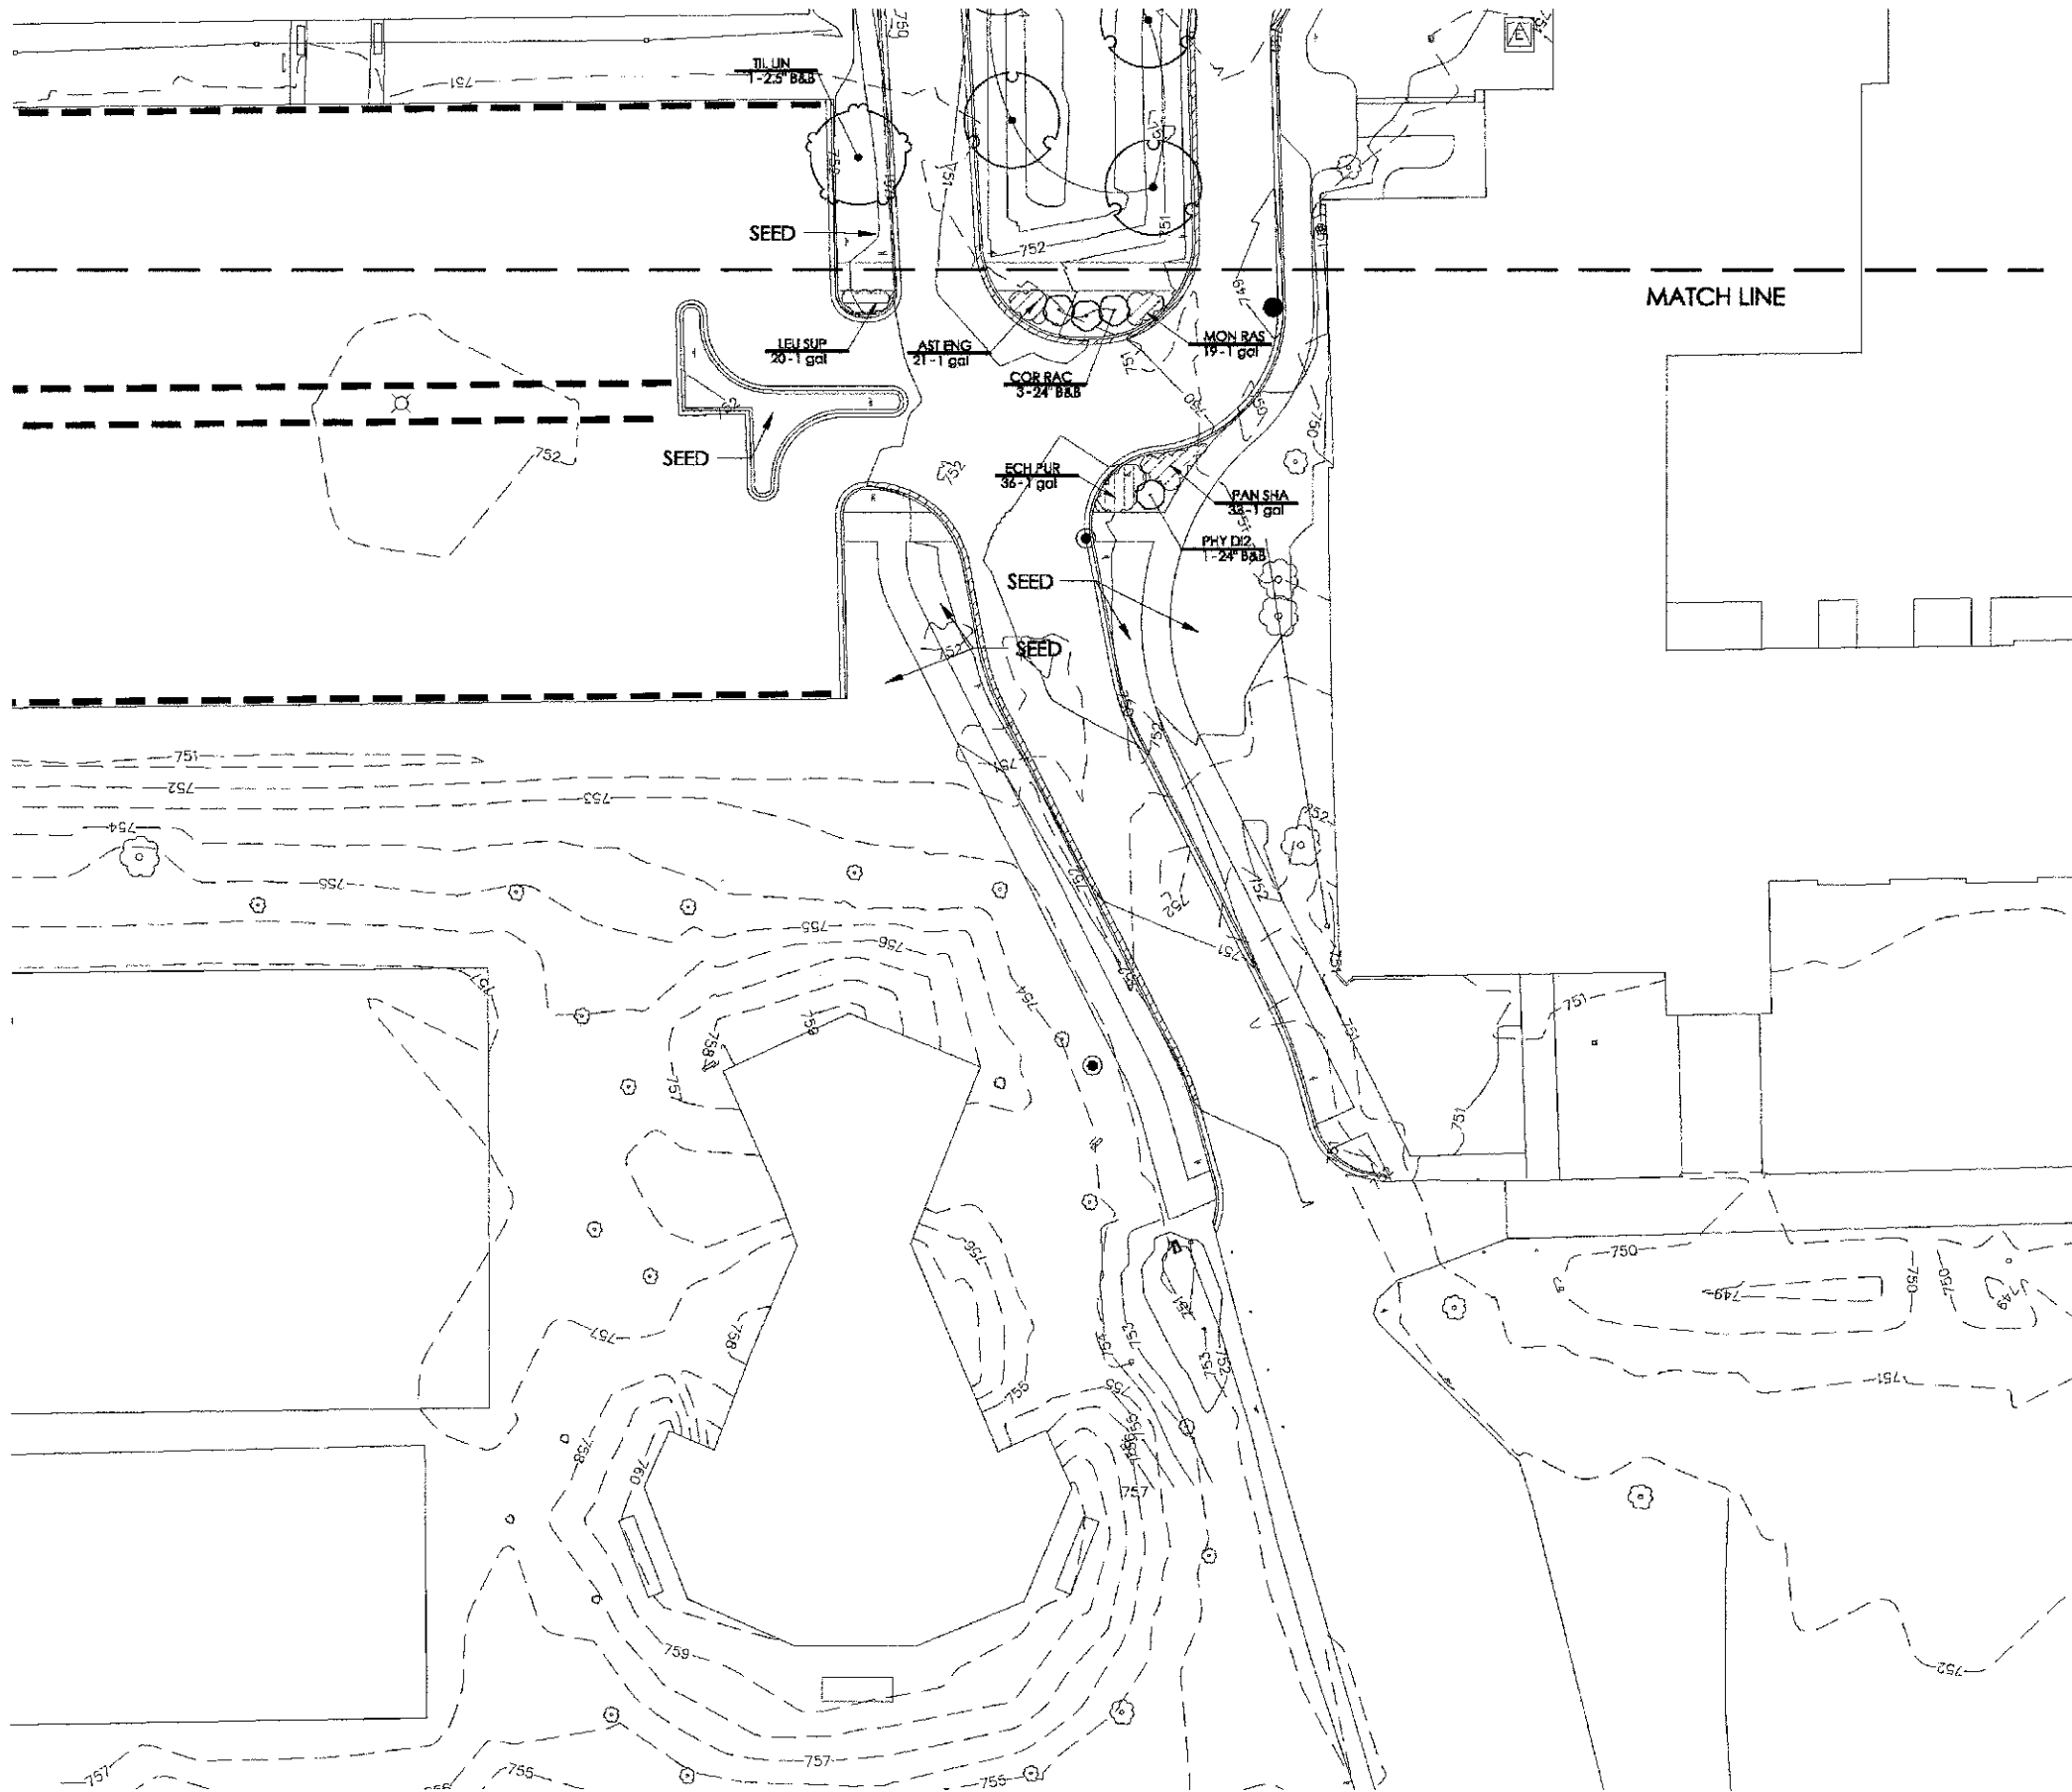

PLANT SCHEDULE

TREES	QTY	BOTANICAL/COMMON	CONT	REMARKS
ACE FRE	7	Acer freemanii "Jefferson" TM / Autumn Blaze Maple	2.5' B&B	
ACE STR	16	Acer miyabei "State Street" / State Street Maple	2.5' B&B	
CAR HIC	6	Carya ovata / Shagbark Hickory	2.5' B&B	
CAT SPE	2	Catalpa speciosa / Northern Catalpa	2.5' B&B	
CER CAN	4	Cercis canadensis / Eastern Redbud	2.5' B&B	
COR GLO	9	Cornus mas "Golden Glory" / Golden Glory Cornelian Cherry	2.5' B&B	
PSE DOU	13	Pseudotsuga menziesii / Douglas Fir	8' B&B	
QUE RUB	1	Quercus rubra / Red Oak	2.5' B&B	
TIL LIN	4	Tilia americana / American Linden	2.5' B&B	
SHRUBS	QTY	BOTANICAL/COMMON	CONT	REMARKS
CAR DAR	5	Caryopteris clandonensis "Dark Knight" / Blue Mist Shrub	18' B&B	
COR RAC	10	Cornus racemosa "Gray" / Gray Dogwood	24' B&B	
COR KE2	13	Cornus sericea "Kelsey" / Kelsey Dwarf Dogwood	18' B&B	
PHY DI2	10	Physocarpus opulifolius "Diabolo" / Diabolo Ninebark	24' B&B	
SYR MIS	14	Syringa patula "Miss Kim" / Miss Kim Lilac	24' B&B	
VIB LUS	8	Viburnum dentatum "Chicago Luster" / Chicago Luster Arrowwood	24' B&B	
VIB ERI	15	Viburnum dilatatum "Erie" / Erie Linden Viburnum	24' B&B	
WEI WIN	35	Weigela florida "Wine & Roses" TM / Alexandra Weigela	18' B&B	
GROUND COVERS	QTY	BOTANICAL/COMMON	CONT	REMARKS
AST ENG	119	Aster novae-angliae / New England Aster	1 gal @ 18" oc	
ECH PUR	180	Echinacea purpurea / Purple Coneflower	1 gal @ 18" oc	
ERY YUC	39	Eryngium yuccifolium / Ratlesnake Master	1 gal @ 18" oc	
EJO COL	629	Euonymus fortunei "Colorata" / Purple-leaf Winter Creeper	flat @ 12" oc	
LEU SUP	159	Leucanthemum superbum "Snowcap" / Snowcap Shasta Daisy	1 gal @ 18" oc	
MON RAS	64	Monarda didyma "Raspberry Wine" / Raspberry Wine Bee Balm	1 gal @ 18" oc	
PAN SHA	376	Panicum virgatum "Shenandoah" / Burgundy/Red Switch Grass	1 gal @ 18" oc	
SED JAM	86	Sedum spectabile "Vera Jameson"	1 gal @ 18" oc	
SEED	65,000 SF	Blue Grass Fescue Rye Seed Mix with Blanket		

Design Perspectives
Grounded in Creativity

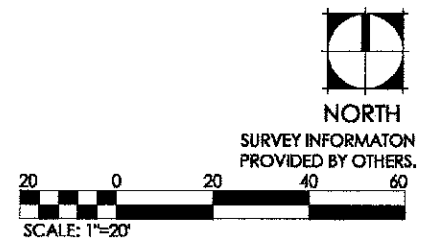

ESI CONSULTANTS, LTD
1879 N. MILL STREET, SUITE 100
NAPERVILLE, IL 60563
(630) 420-7700
WWW.ESILTD.COM
ILLINOIS DEPARTMENT OF PROFESSIONAL REGULATION REGISTRATION #184-003695

DESIGNED -	BW	REVISED -	2/4/13 PER IDOT
DRAWN -	BR	REVISED -	
CHECKED -	BW	REVISED -	
DATE -		REVISED -	

STATE OF ILLINOIS
DEPARTMENT OF TRANSPORTATION

LANDSCAPE PLAN

SCALE: 1"=20' SHEET NO. 2 OF 2 SHEETS STA. TO STA.

F.A.P. RTE.	SECTION	COUNTY	TOTAL SHEETS	SHEET NO.
1591	08-00043-00-BR	COOK	24	18
CONTRACT NO.				63804