


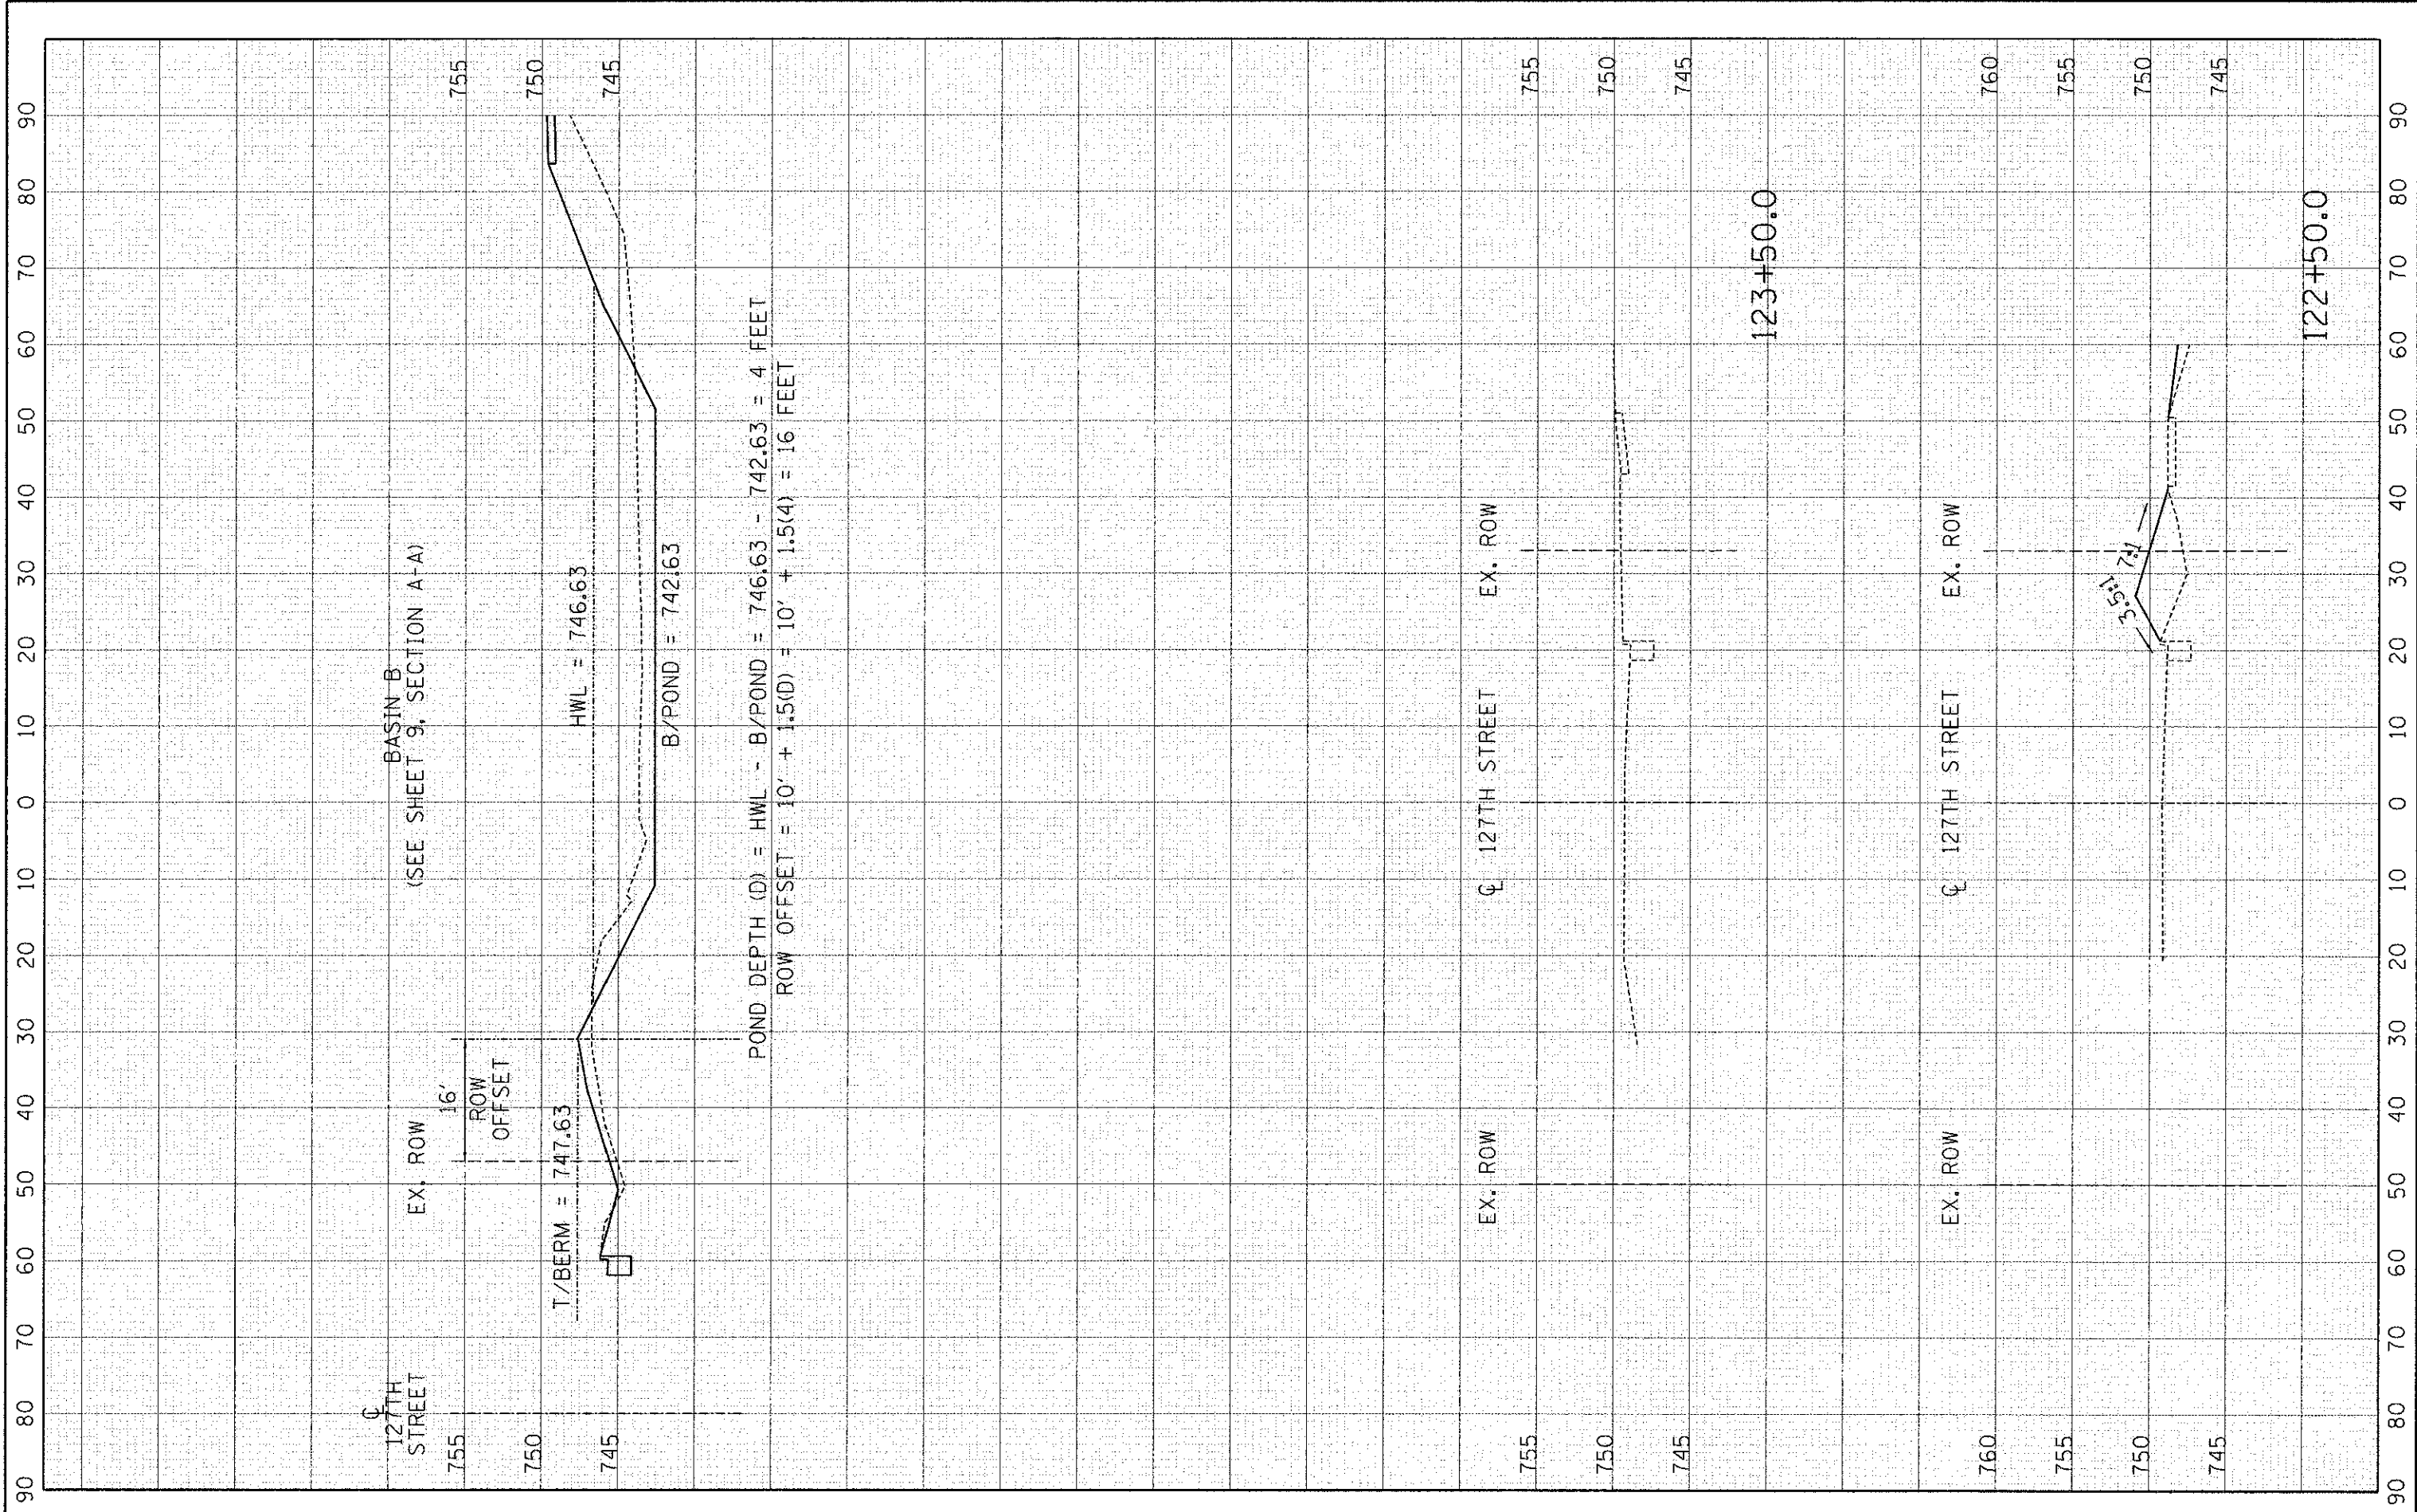

ESI ESI CONSULTANTS, LTD
1279 N. MILL STREET, SUITE 100
NAPERVILLE, IL 60563
(630) 426-1700
WWW.ESI-IL.COM
ILLINOIS DEPARTMENT OF PROFESSIONAL REGULATION REGISTRATION #184-003685

DESIGNED -	BW	REVISED -	1/25/13 PER CCHD
DRAWN -	BR	REVISED -	
CHECKED -	BW	REVISED -	
DATE -		REVISED -	

STATE OF ILLINOIS
DEPARTMENT OF TRANSPORTATION

127TH STREET CROSS SECTIONS

SCALE: 1"=10'H 1"=5'V SHEET NO. 2 OF 2 SHEETS STA. 122+50 TO STA. 123+50

F.A.P. RTE. 1591	SECTION 08-00043-00-8R	COUNTY COOK	TOTAL SHEETS 24	SHEET NO. 24
ILLINOIS FED. AID PROJECT				CONTRACT NO. 63804