



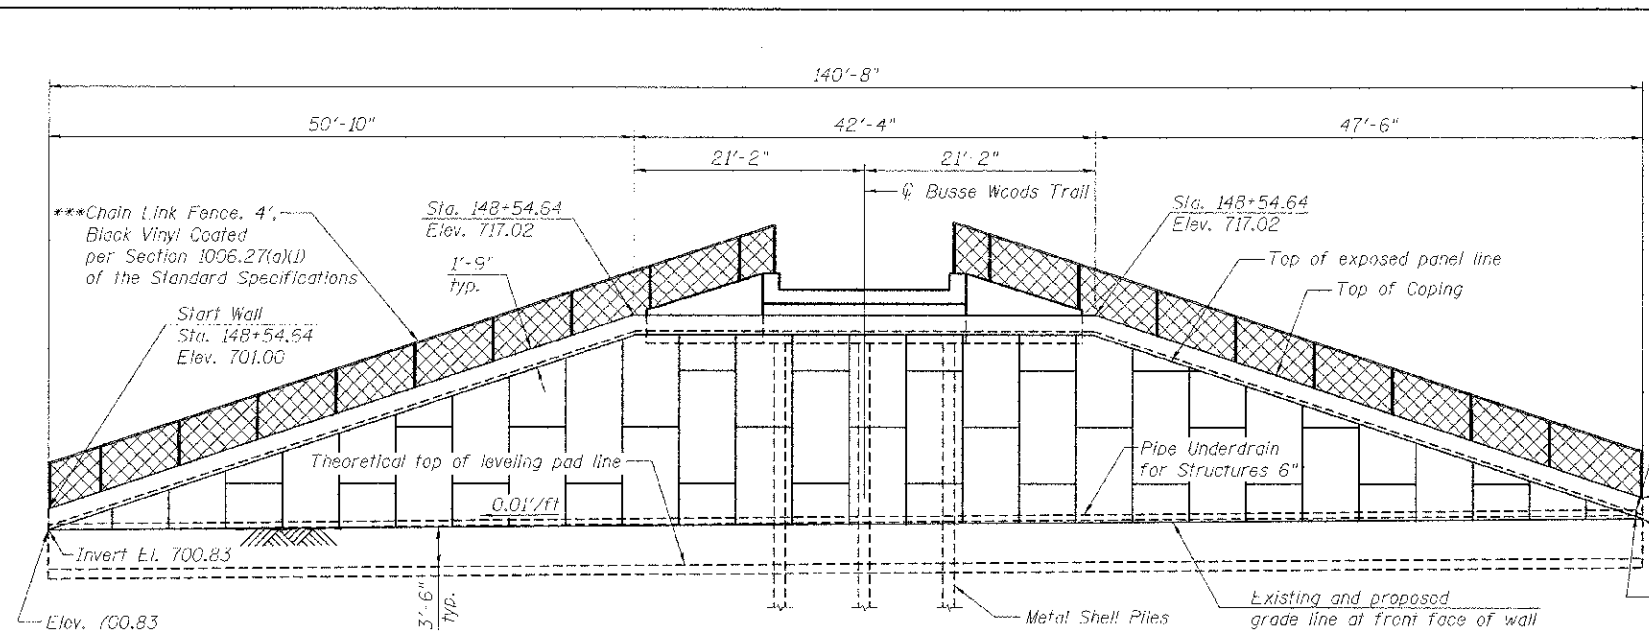


ELEVATION
(Looking at Front Face of Wall)
Factored Bearing Resistance, $q_A = 4,000$ psf

*** Set 2' ϕ sonit tubes in select fill for fence posts, typ. Cost included with Chain Link Fences, 4'.

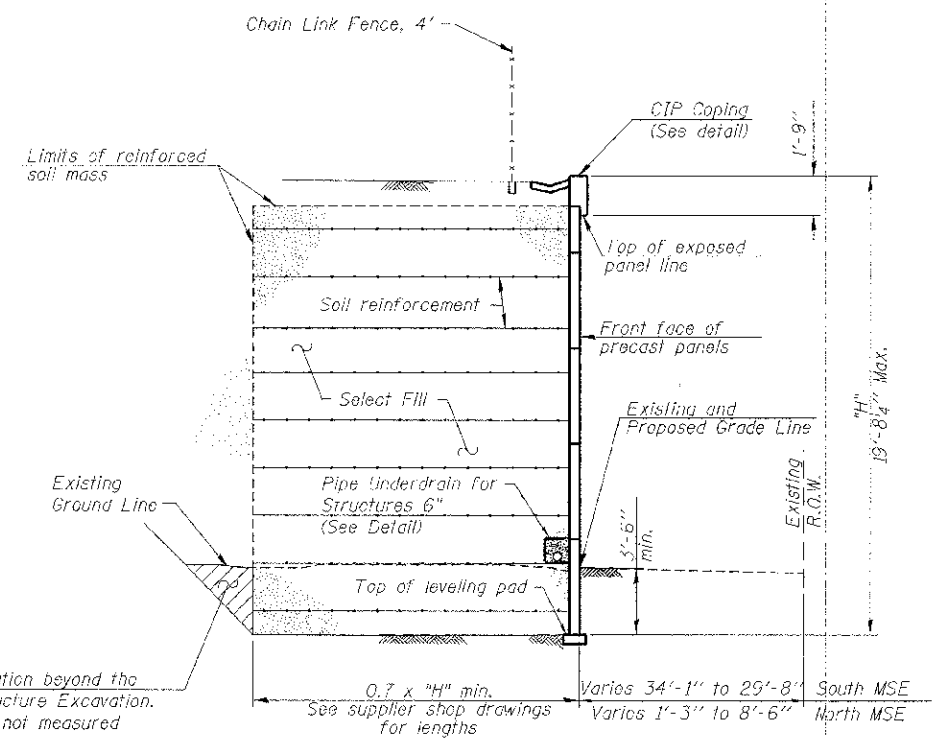


SECTION THRU MSE WALL

*** Backfill overexcavation with same material as used for select fill.

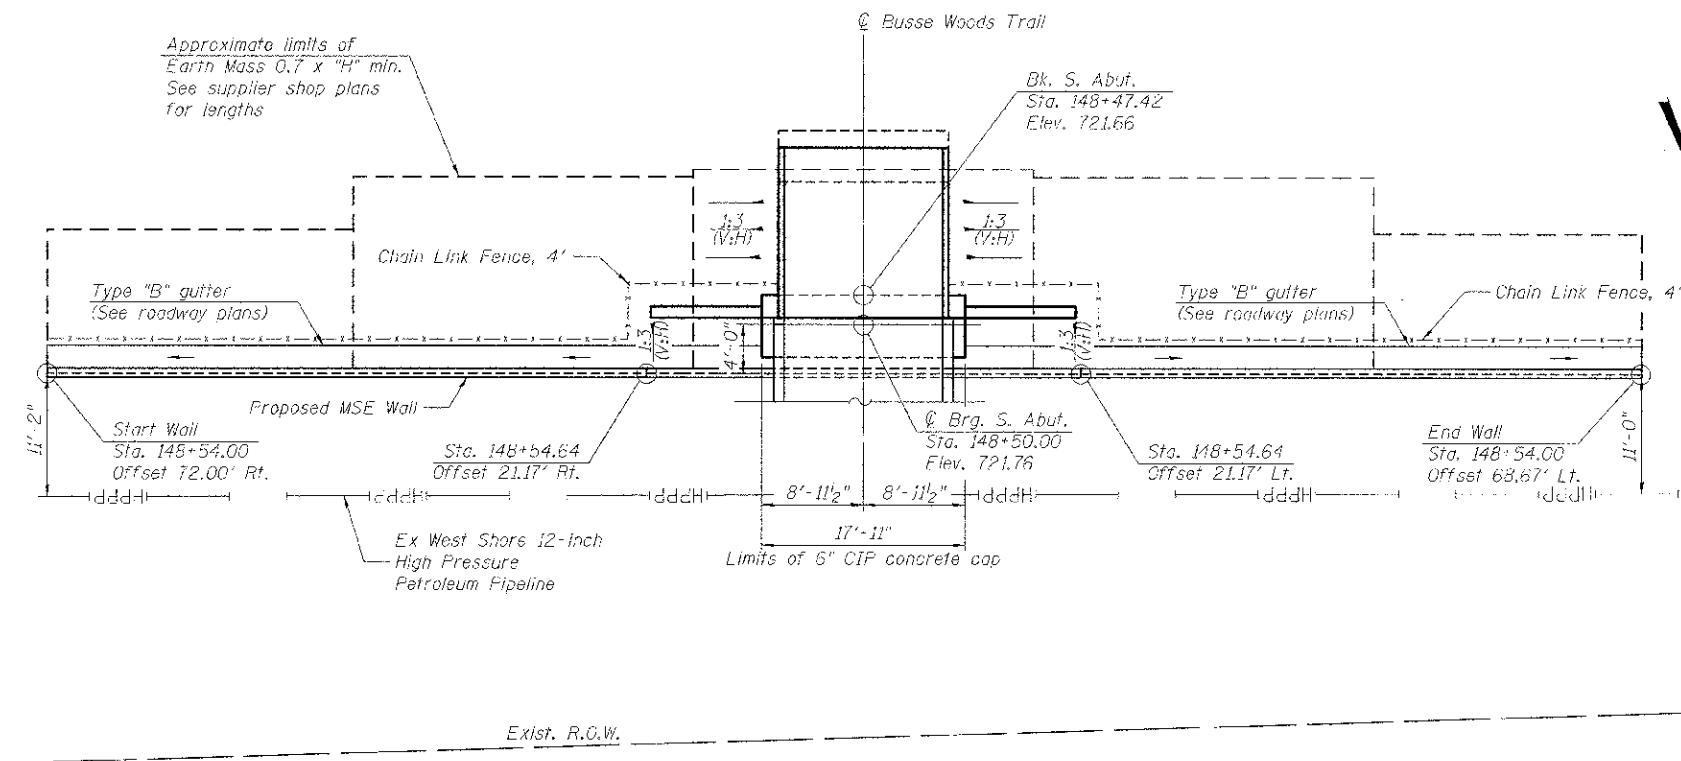


PLAN

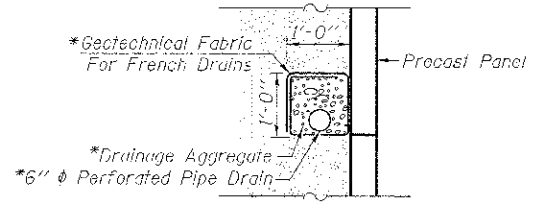

PIPE UNDERDRAIN DETAIL

* Included in the cost of Pipe Underdrains for Structures 6".

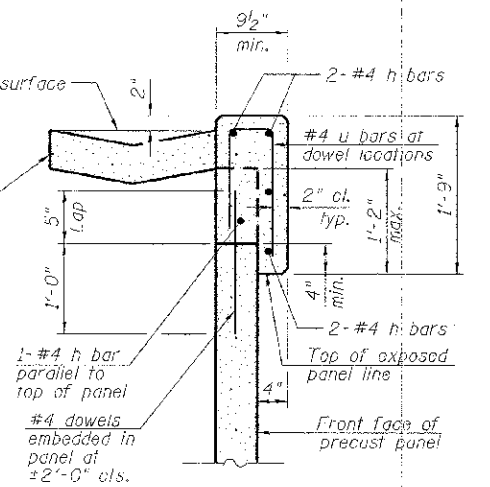

CAST-IN-PLACE COPING DETAIL

BILL OF MATERIAL

Item	Unit	Total
Structure Excavation	Cu Yd	361
Concrete Headwalls for Pipe Drains	Each	1
Chain Link Fence, 4'	Foot	135
Mechanically Stabilized Earth Retaining Wall	Sq Ft	1827
Pipe Underdrains for Structures 6"	Foot	142

Notes:
Station and offsets are along the front face of precast panels.
See sheet 8 of 13 for Section at Abutment.

2/27/2013 10:04:03 AM G:\CH01\0377\Bridges\Road\Sheet\14066302-63809-07-SMSE.dgn