


# STAGE 1

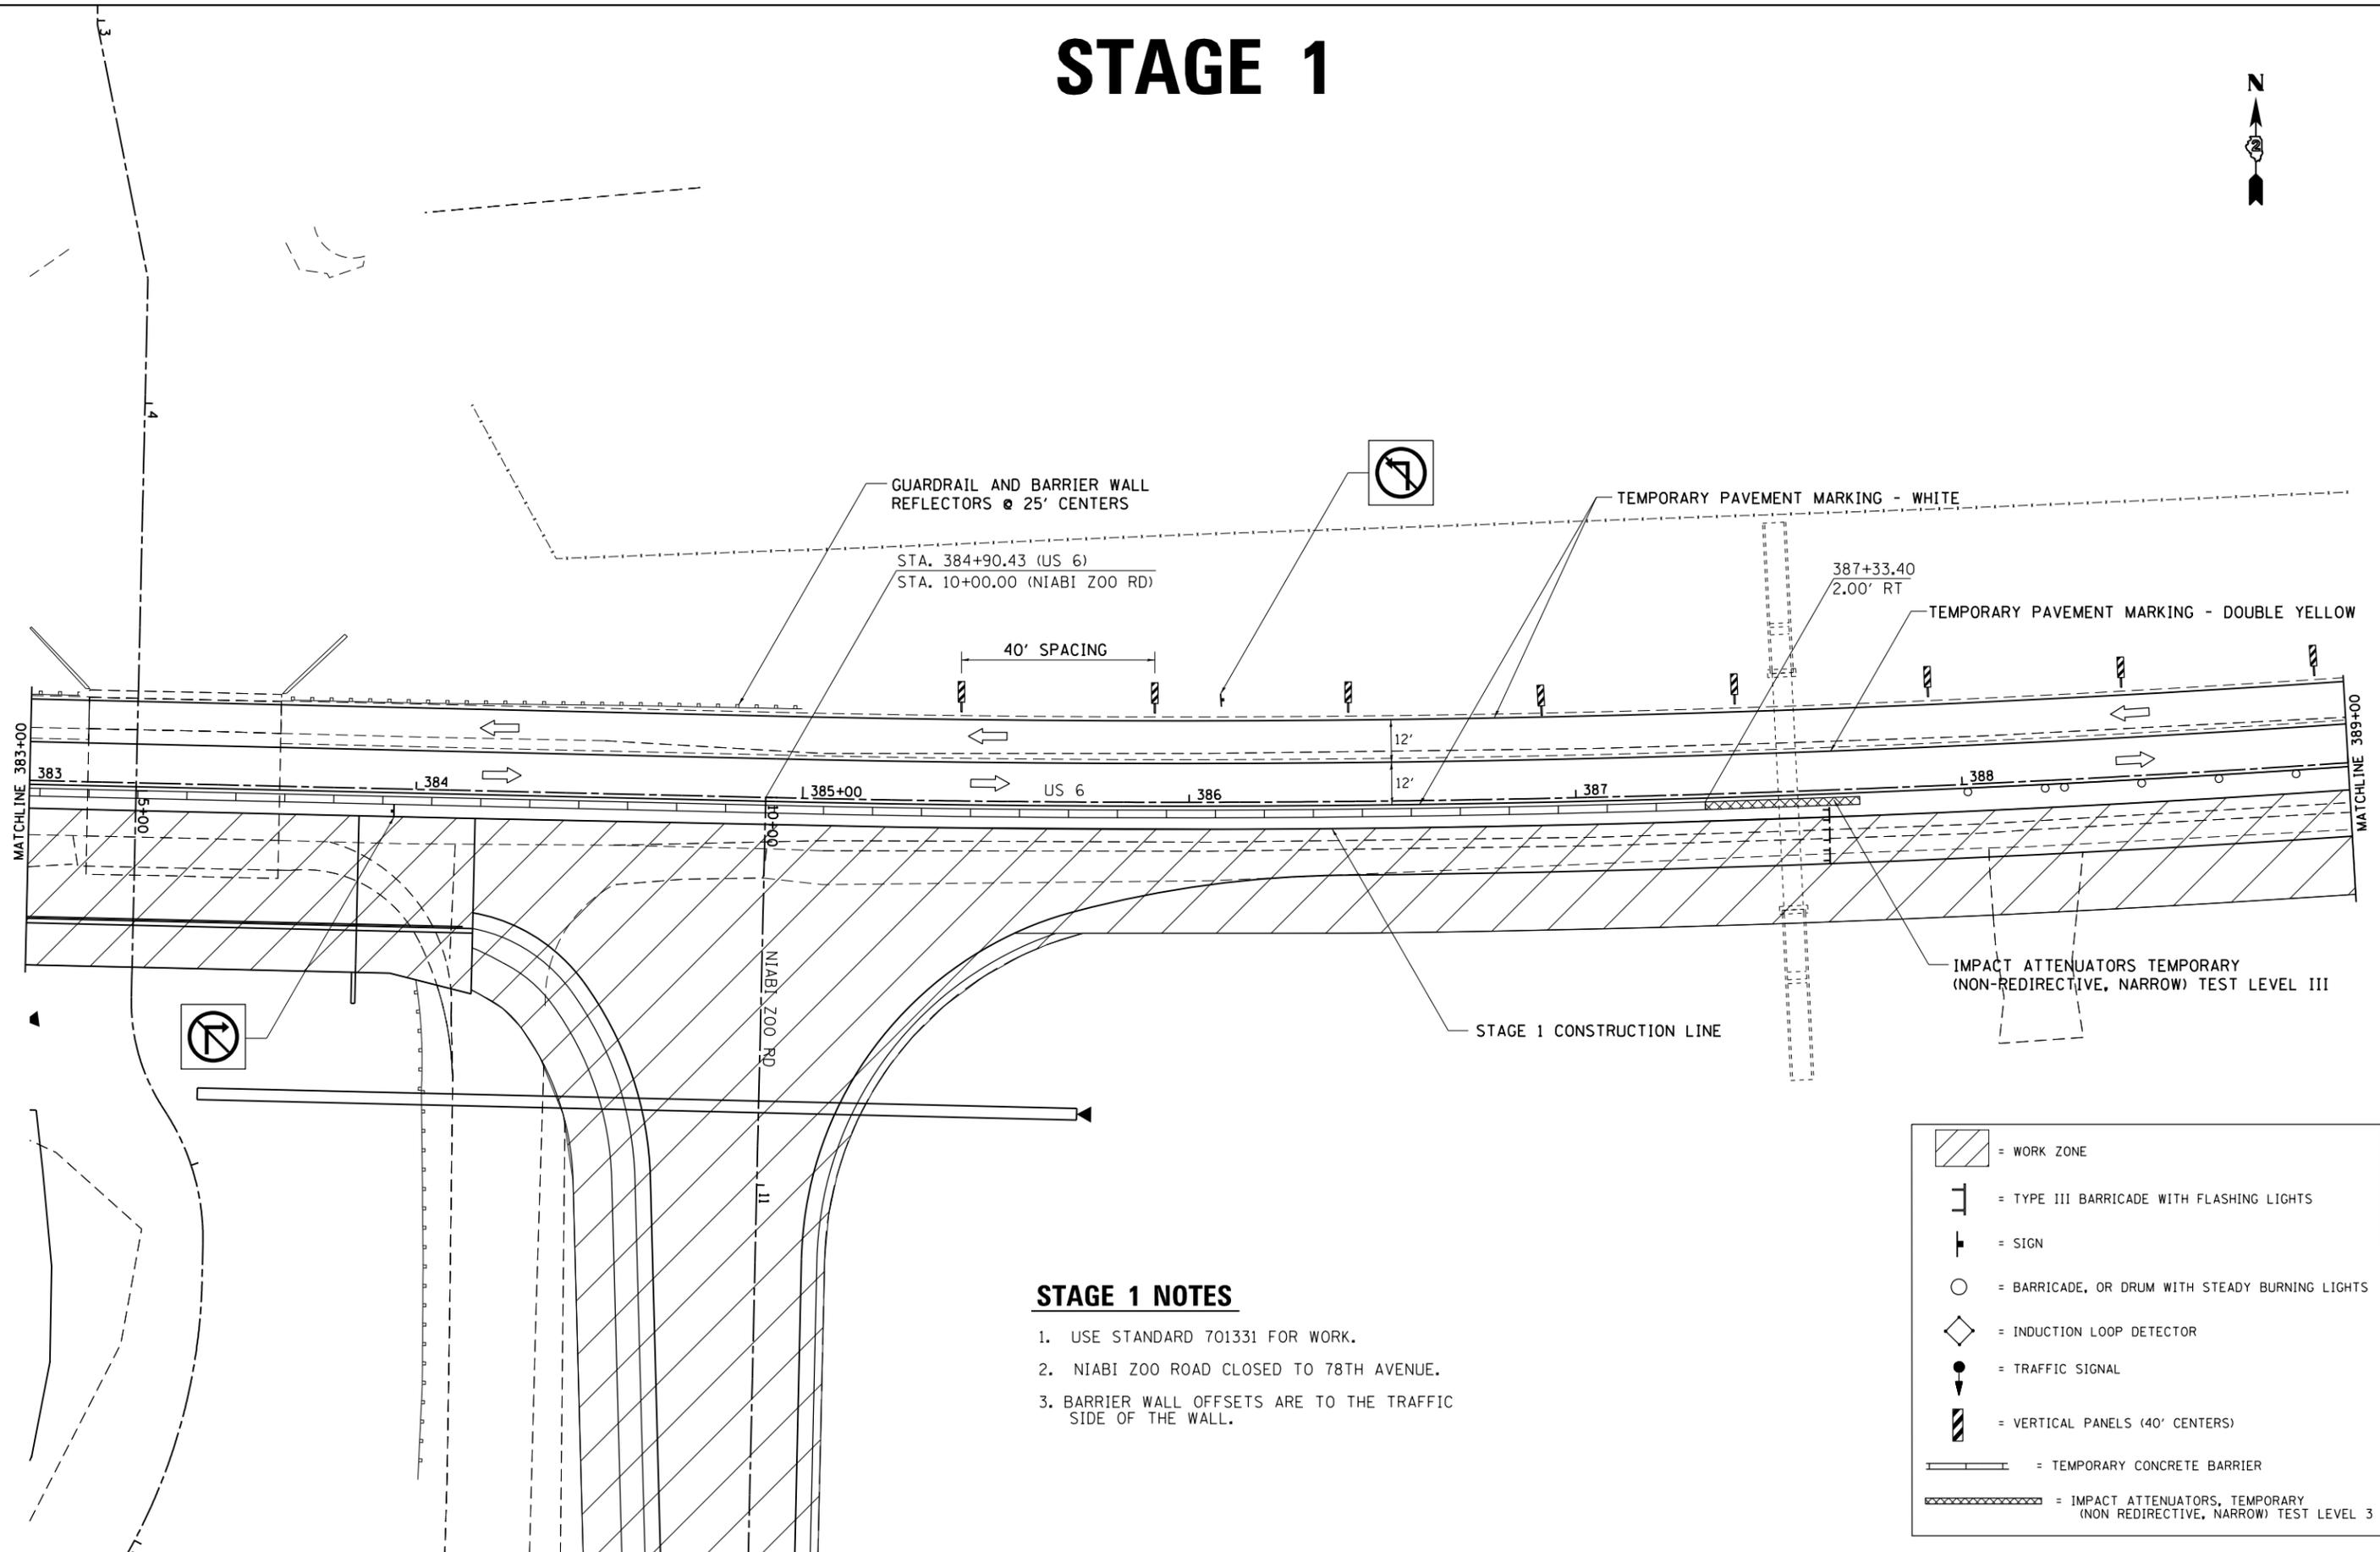

### STAGE 1 NOTES

1. USE STANDARD 701331 FOR WORK.
2. NIABI ZOO ROAD CLOSED TO 78TH AVENUE.
3. BARRIER WALL OFFSETS ARE TO THE TRAFFIC SIDE OF THE WALL.

	= WORK ZONE
	= TYPE III BARRICADE WITH FLASHING LIGHTS
	= SIGN
	= BARRICADE, OR DRUM WITH STEADY BURNING LIGHTS
	= INDUCTION LOOP DETECTOR
	= TRAFFIC SIGNAL
	= VERTICAL PANELS (40' CENTERS)
	= TEMPORARY CONCRETE BARRIER
	= IMPACT ATTENUATORS, TEMPORARY (NON REDIRECTIVE, NARROW) TEST LEVEL 3

FILE NAME =	USER NAME = renkesw	DESIGNED -	REVISED -
ct:\pw\work\p\idot\renkesw\dms36691\0205584-sht-stag1.dgn		DRAWN -	REVISED -
Default	PLOT SCALE = 40.0000' / in.	CHECKED -	REVISED -
	PLOT DATE = Wed Dec 19 10:45:43 2012	DATE -	REVISED -

**STATE OF ILLINOIS  
DEPARTMENT OF TRANSPORTATION**

<b>US 6</b>	
<b>STAGE 1</b>	
SCALE: _____	SHEET _____ OF _____ SHEETS
STA. _____	TO STA. _____

F.A.U. RTE.	SECTION	COUNTY	TOTAL SHEETS	SHEET NO.
5789	40BR	ROCK ISLAND	225	66
CONTRACT NO. <b>64341</b>				
ILLINOIS FED. AID PROJECT				