



TABLE OF SUPERELEVATION BREAK POINT LOCATIONS							
CURVE NO.	e	A	B	C	D	E	TRANSITION
130	5.1	STA. 115+46.47	STA. 115+86.44	STA. 116+24.41	STA. 116+77.49	STA. 117+22.34	TRANS. IN
		STA. 128+90.51	STA. 128+50.54	STA. 128+10.57	STA. 127+59.49	STA. 127+14.64	TRANS. OUT
100	5.5	STA. 226+43.05	STA. 226+83.01	STA. 227+22.97	STA. 227+81.18	STA. 228+29.53	TRANS. IN
		STA. 244+48.21	STA. 244+08.25	STA. 243+68.29	STA. 243+10.08	STA. 242+61.73	TRANS. OUT
90	5.5	STA. 244+35.54	STA. 244+75.55	STA. 245+15.56	STA. 245+73.84	STA. 246+22.25	TRANS. IN
		STA. 270+39.92	STA. 269+99.91	STA. 269+59.90	STA. 269+01.62	STA. 268+53.21	TRANS. OUT
80	4.3	STA. 626+69.61	STA. 627+09.62	STA. 627+49.63	STA. 627+86.47	STA. 628+24.32	TRANS. IN
		STA. 649+00.51	STA. 648+60.50	STA. 648+20.49	STA. 647+83.65	STA. 647+45.80	TRANS. OUT
70	3.9	STA. 711+02.23	STA. 711+41.81	STA. 711+81.38	STA. 712+10.75	STA. 712+44.71	TRANS. IN
		STA. 734+71.11	STA. 734+31.53	STA. 733+91.96	STA. 733+62.59	STA. 733+28.63	TRANS. OUT

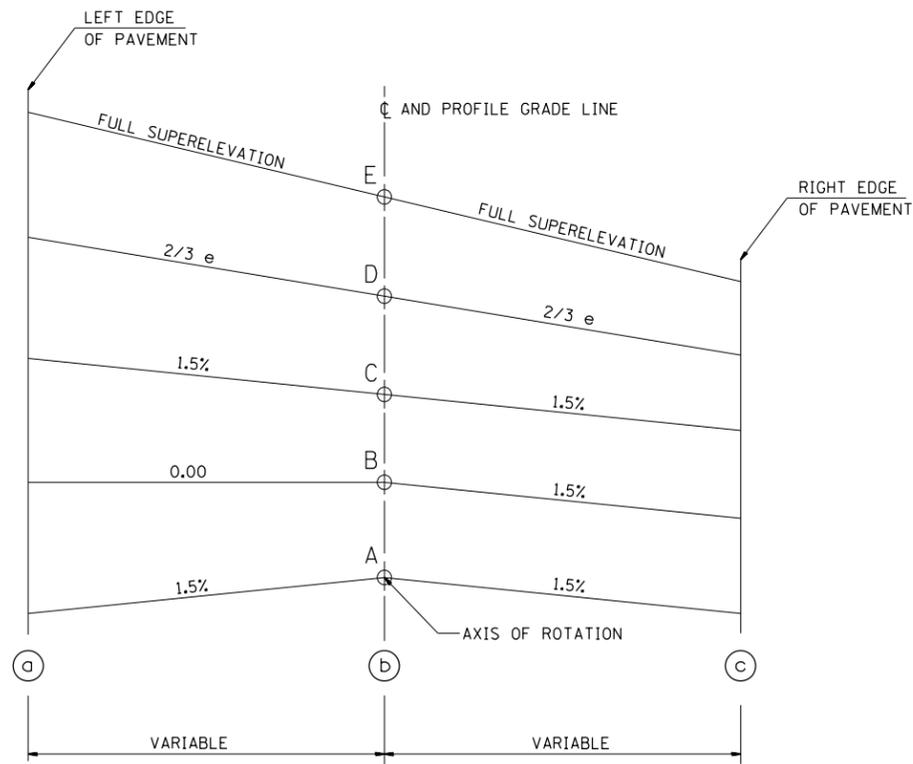

TYPICAL CROSS SECTION - S.E. TRANSITION

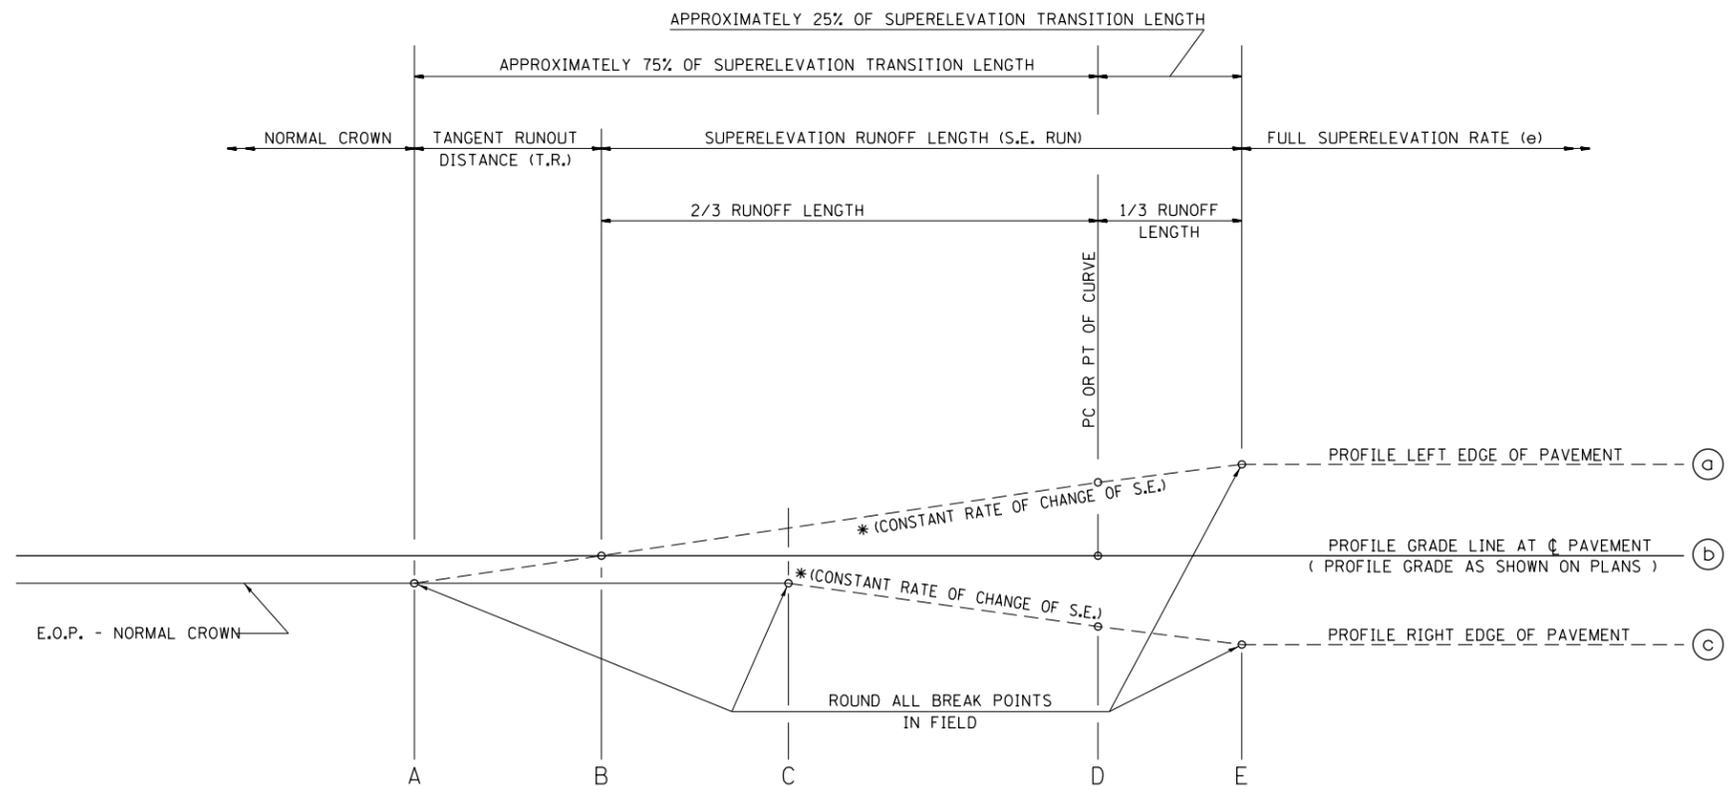

TYPICAL PROFILE - S.E. TRANSITION

FILE NAME =	USER NAME = sparksgw	DESIGNED - ETJ	REVISED -	<b>STATE OF ILLINOIS DEPARTMENT OF TRANSPORTATION</b>	<b>SUPERELEVATION DETAILS</b>			F.A.P. RTE. 662	SECTION *	COUNTY SANGAMON	TOTAL SHEETS 28	SHEET NO. 22
et:\pw\work\p\dot\sparksgw\10313593\0672\F72-sht-details.dgn		DRAWN - ETJ	REVISED -		SCALE:	SHEET 1	OF 1	SHEETS	STA.	TO STA.	ILLINOIS FED. AID PROJECT CONTRACT NO. 72F72	
		CHECKED -	REVISED -									
		DATE - 1-1	REVISED -									