



STEVENSON DRIVE SIDEWALK PLAN (NORTH)

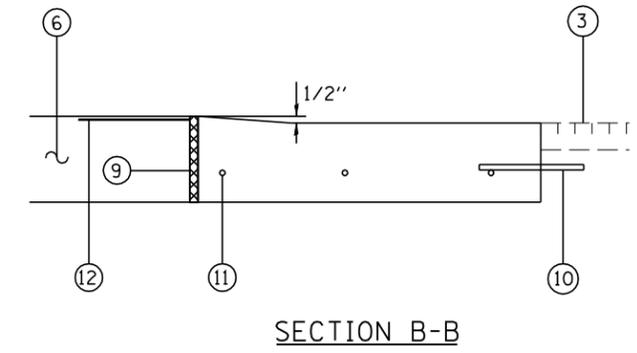

SECTION B-B

- LEGEND**
- ① EXIST. COMBINATION CURB AND GUTTER TBR
 - ② EXIST. 4" CONCRETE MEDIAN SURFACE TBR
 - ③ EXIST. HMA SURFACE
 - ④ PROP. COMBINATION CURB AND GUTTER TYPE B-6.24
 - ⑤ PROP. CONCRETE CURB TYPE B6
 - ⑥ PROP. P.C.C. SIDEWALK 8"
 - ⑦ PROP. CONCRETE MEDIAN SURFACE 4"
 - ⑧ PROP. SUB BASE GRANULAR MATERIAL MATERIAL TYPE B
 - ⑨ PROP. 3/4" PREFORMED EXPANSION JOINT FILLER (TYP.)
 - ⑩ PROP. TIE BAR
 - ⑪ PROP. DOWEL BAR
 - ⑫ PROP. DETECTABLE WARNINGS
 - ⑬ PROP. PCC SIDEWALK 4"
 - H EXISTING HANDHOLE BOX (TO REMAIN OR TO BE ADJUSTED)

- NOTE:**
1. FOR ADDITIONAL INFORMATION ABOUT CURB AND GUTTER, MEDIAN AND SIDEWALK SEE STD. 424001, 606001, & 606301
 2. 2 FEET OF EXISTING MEDIAN SHALL BE REMOVED AND REPLACED TO INSTALL DECTABLE WARNINGS IN EXISTING ISLAND SIDEWALKS
 3. TIE BARS SHALL BE NO. 6 AT 24" CENTERS AS SPECIFIED ON STD 606001. TIE BARS AND DOWELL BARS WILL NOT BE PAID FOR SEPARATELY BUT SHALL BE INCLUDED IN THE COST FOR THE VARIOUS PAY ITEMS

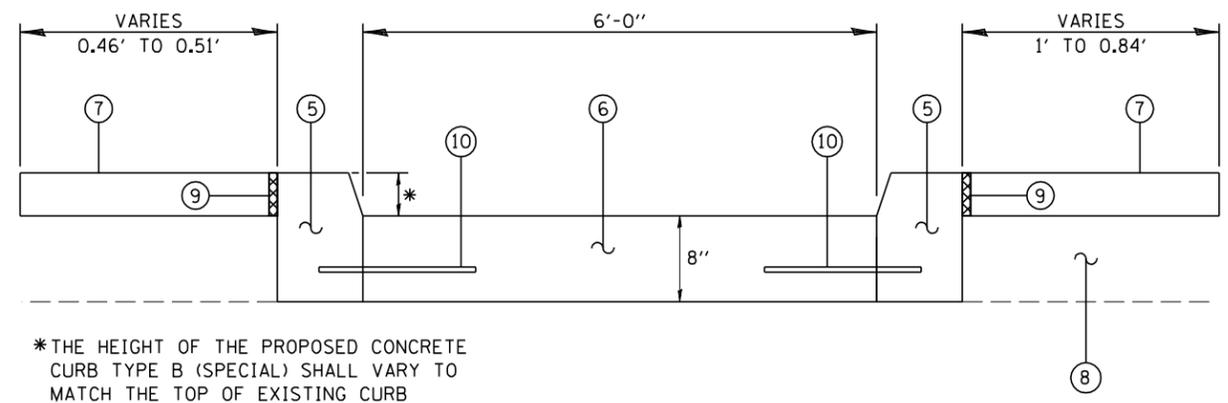

*THE HEIGHT OF THE PROPOSED CONCRETE CURB TYPE B (SPECIAL) SHALL VARY TO MATCH THE TOP OF EXISTING CURB

SECTION A-A



JOB = 2265.11
 FILE NAME = D672F74-shd-details.dgn
 PLOT SCALE = 1/4" = 1'-0"
 PLOT DATE = 2/4/2013

DESIGNED - NAK
 DRAWN - TSH
 CHECKED - NAK
 DATE - 11/1/2012

REVISED -
 REVISED -
 REVISED -
 REVISED -

**STATE OF ILLINOIS
 DEPARTMENT OF TRANSPORTATION**

ISLAND DETAIL

SCALE: SHEET NO. OF SHEETS STA. TO STA.

S.B.I. RTE. 126	SECTION (110) I-2	COUNTY SANGAMON	TOTAL SHEETS 93	SHEET NO. 58
CONTRACT NO. 72F74				
FED. ROAD DIST. NO. ILLINOIS FED. AID PROJECT				