



CROSS SECTIONS LOCATED AT ABUTMENT JOINTS

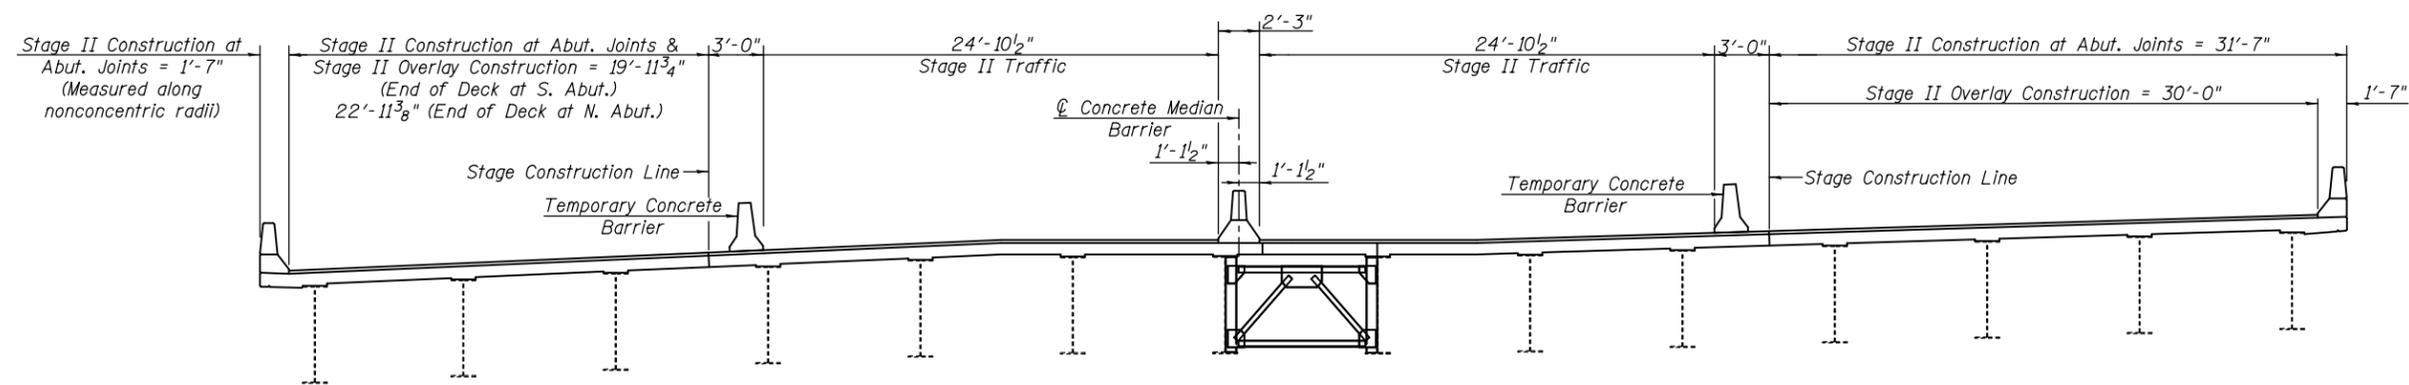

STAGE II CONSTRUCTION & STAGE II TRAFFIC  
(Southbound - Looking North)

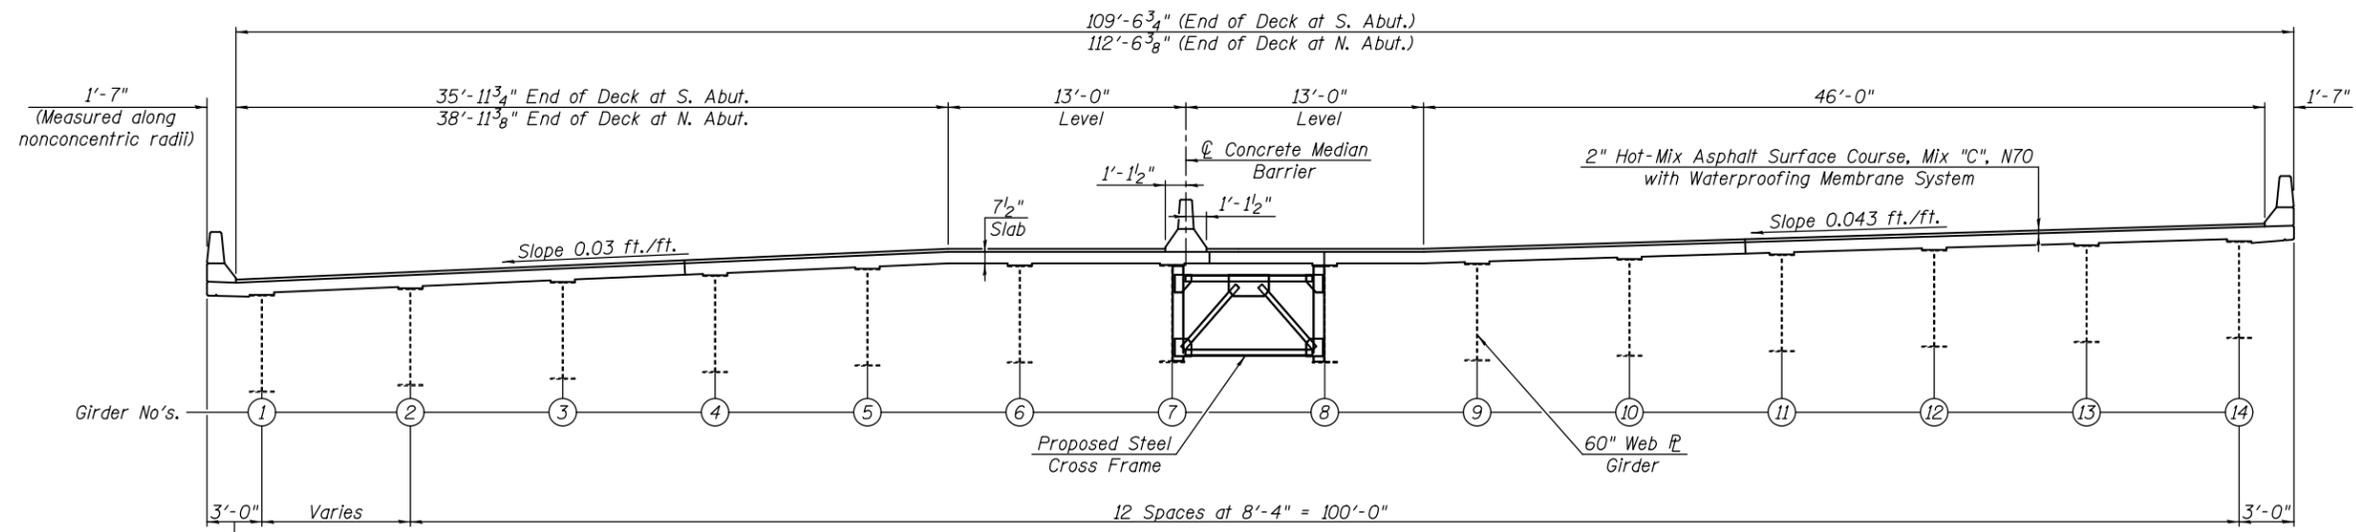

PROPOSED CROSS SECTION  
(Southbound - Looking North)

Note: All transverse dimensions are measured along the radii of F.A.I. Rt. 255 curves except as noted.  
For quantity of temporary concrete barrier, see Roadway Plans.  
For details of temporary concrete barrier, see Sheets 7 of 22.  
Staging is for information only.  
Coordinate with roadway staging.

STAGE CONSTRUCTION DETAILS  
SOUTH BOUND LANES  
S.N. 082-0241 (NB) & S.N. 082-0242 (SB)

FILE NAME =	USER NAME =	DESIGNED -	REVISD -	 <b>Allen Henderson &amp; Associates, Inc.</b> Civil and Structural Engineers Springfield, IL 62703 Phone: (217)544-8033 IL Design Firm No. 184-001907	<b>STAGE CONSTRUCTION DETAILS</b>	F.A.I. RTE.	SECTION	COUNTY	TOTAL SHEETS	SHEET NO.	
		CHECKED -	REVISD -			255	82-2HB-2-1	ST. CLAIR	54	36	
PLOT SCALE =		DRAWN -	REVISD -			CONTRACT NO. 76B21					
PLOT DATE =		CHECKED -	REVISD -			ILLINOIS FED. AID PROJECT					