



CROSS SECTIONS LOCATED AT ABUTMENT JOINTS

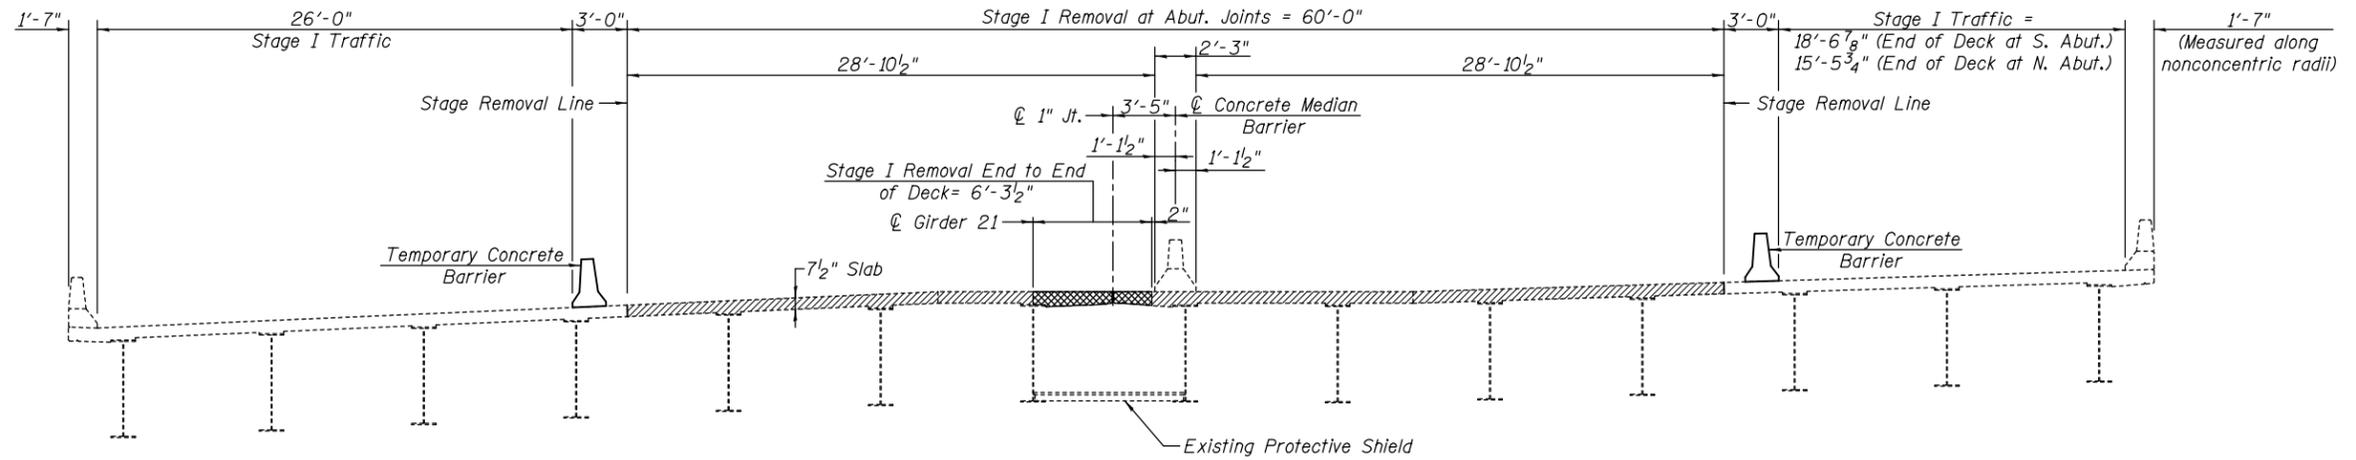

STAGE I REMOVAL & STAGE I TRAFFIC
(Northbound - Looking North)

- Concrete Removal End to End of Deck and at Abutment Joints
- Concrete Removal at Abutment Joints

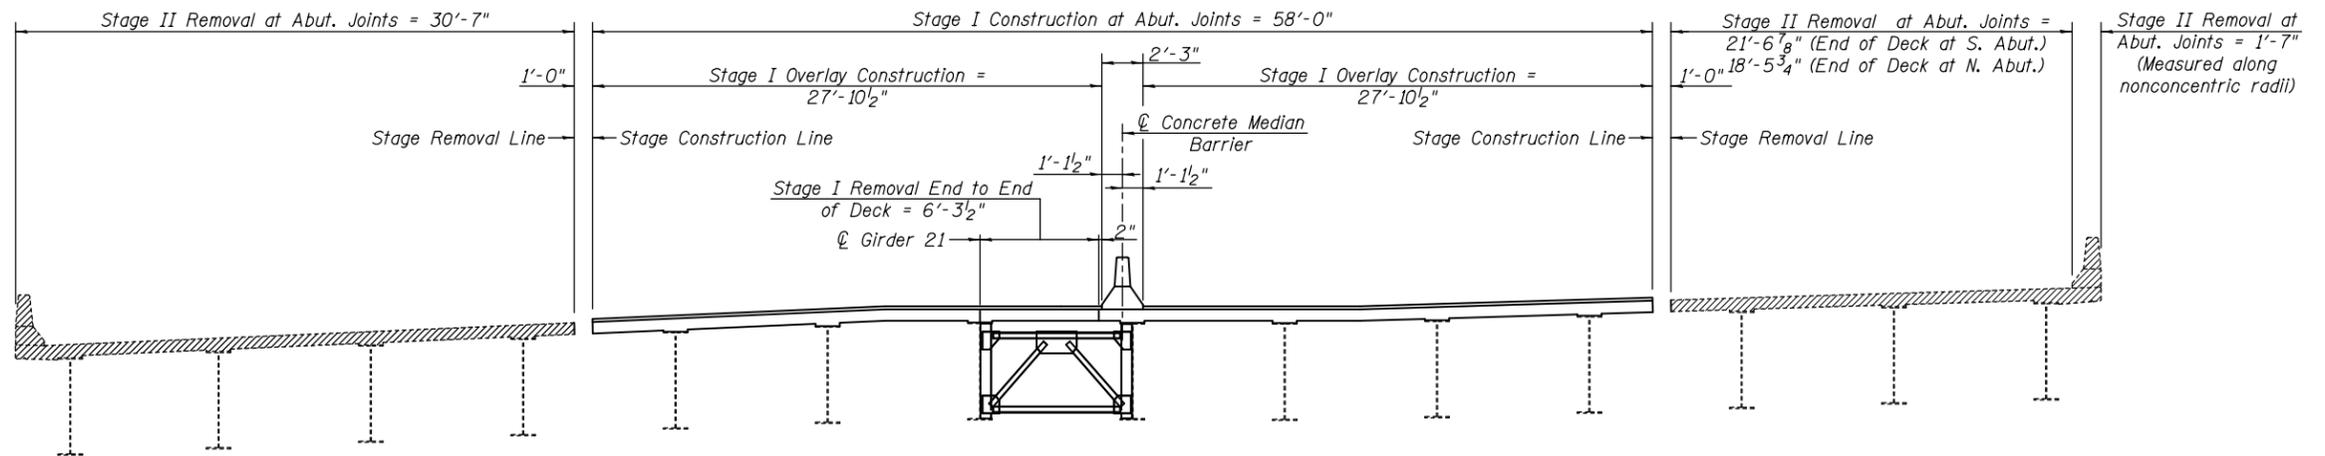

STAGE I CONSTRUCTION & STAGE II REMOVAL
(Northbound - Looking North)

Note: All transverse dimensions are measured along the radii of F.A.I. Rt. 255 curves except as noted.
For quantity of temporary concrete barrier, see Roadway Plans.
For details of temporary concrete barrier, see Sheets 7 of 22.
Staging is for information only.
Coordinate with roadway staging.

STAGE CONSTRUCTION DETAILS
NORTH BOUND LANES
S.N. 082-0241 (NB) & S.N. 082-0242 (SB)

FILE NAME =	USER NAME =	DESIGNED - ___	REVISED - ___	Allen Henderson & Associates, Inc. Civil and Structural Engineers Springfield, IL 62703 Phone: (217)544-8033 IL Design Firm No. 184-001907	STAGE CONSTRUCTION DETAILS	F.A.I. RTE. =	SECTION	COUNTY	TOTAL SHEETS	SHEET NO.
	PLOT SCALE =	CHECKED - ___	REVISED - ___			255	82-2HB-2-1	ST. CLAIR	54	37
PLOT DATE =	DRAWN - ___	REVISED - ___	REVISED - ___	SHEET NO. 5 OF 22 SHEETS		CONTRACT NO. 76B21				
	CHECKED - ___	REVISED - ___	REVISED - ___	ILLINOIS FED. AID PROJECT						