STATE OF ILLINOIS


DEPARTMENT OF TRANSPORTATION

DIVISION OF HIGHWAYS

PROPOSED HIGHWAY PLANS

FAP ROUTE 817 (IL 4/IL 15)
SECTION 421BR-1
PROJECT ACF-0817 (011)
BRIDGE REPAIR
ST. CLAIR COUNTY

C-98-068-12

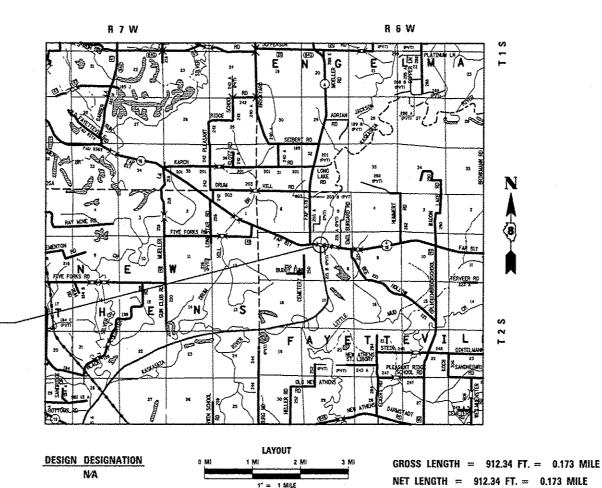

FOR INDEX OF SHEETS, SEE SHEET NO. 2

 \circ

0

0

0

TRAFFIC DATA

ADT: 5550 (2011) ACTUAL

5700 (2013) ESTIMATED 6900 (2033) ESTIMATED SU: 2.3% MU: 3.9%

BRIDGE REPAIR

STA 132+53.67 SN 082-0077

OVER KASKASKIA RIVER

BEGIN STA 127+97.50

END STA 137+09.84

0 100' 200' 300' 1"= 100' 0 10' 20' 30' 1"= 10' 0 50' 100' 1"= 50' 0 50' 100' 1"= 40' 0 50' 100' 1"= 30' 0 50' 100' - 1"= 20'

FULL SIZE PLANS HAVE BEEN PREPARED USING STANDARD ENGINEERING SCALES. REDUCED SIZED PLANS WILL NOT CONFORM TO STANDARD SCALES. IN MAKING MEASUREMENTS ON REDUCED PLANS, THE ABOVE SCALES MAY BE USED.

J.U.L.I.E. JOINT UTILITY LOCATION INFORMATION FOR EXCAVATION 1–800–892–0123 OR 811

PROJECT ENGINEER: PATTI LeBEAU (618) 346-3179
PROJECT MANAGER: REBECCA THARP (618) 346-3323

CONTRACT NO. 76F75


LATITUDE: 38,3772

LONGITUDE: 89,7919

| F.A.P | SECTION | COUNTY | TOTAL SHEET | SHEET | SHOOTH | SHEET | SHOOTH | SHEET | SHOOTH | SHEET | SHOOTH | SHEET | SHEET | SHOOTH | SHEET | SHEET

D-98-060-12



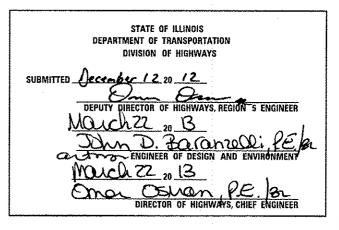

PRINTED BY THE AUTHORITY OF THE STATE OF ILLINOIS